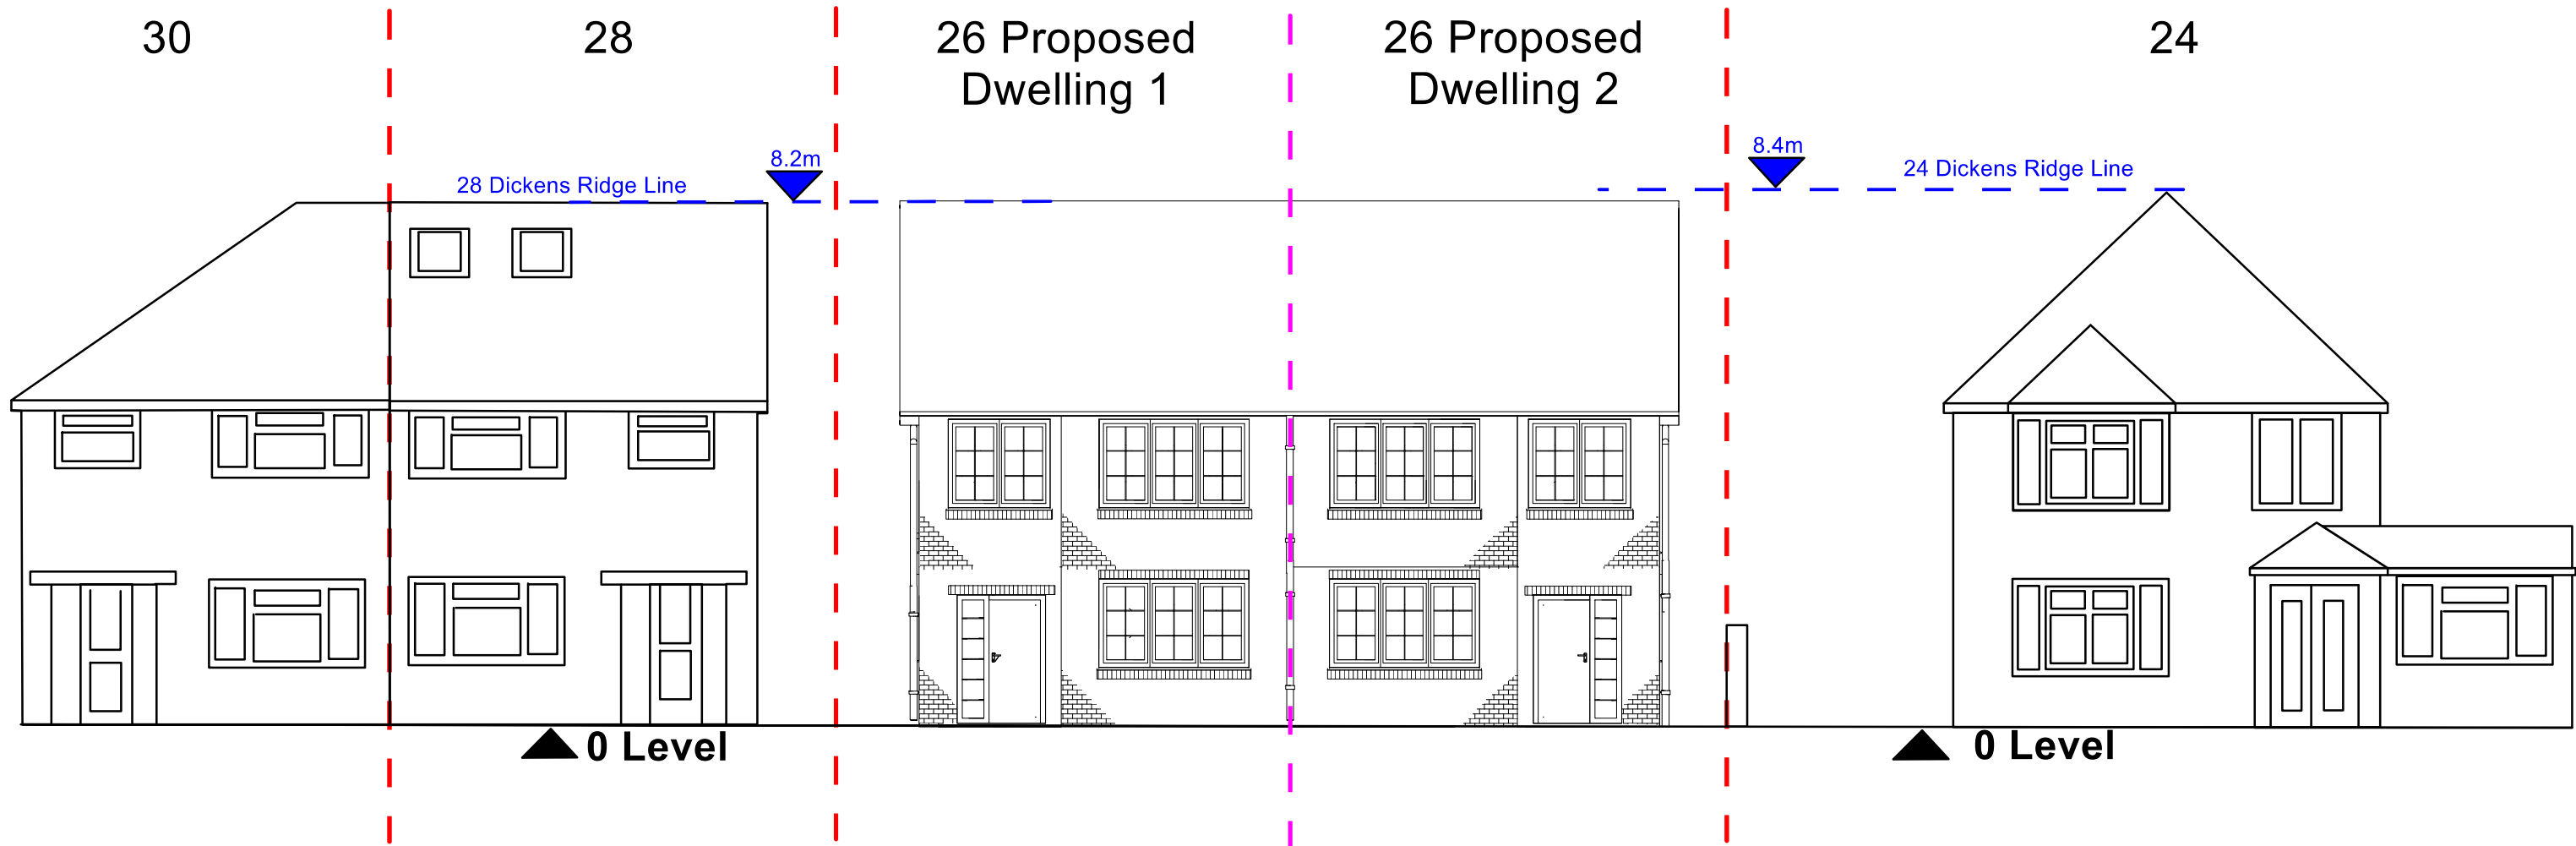


Ikigai London Limited 

Copyright notice: This drawing is the intellectual property of Ikigai London Limited, it must not be copied, reproduced or modified with out consent of author.

Drawing title: 26 Dickens Avenue, Uxbridge Proposed Street Scene Levels	
Client: IKIGAI LONDON LIMITED Millbourne, Goulds green Uxbridge, UB8 3DG	
Made for: Mr Dass	
Scale: 1:100 @ A3	Dwg. no. 26Dickens23/008/1
Date created: 06/02/2023	