



Proposed **Front** Elevation

Scale 1:100

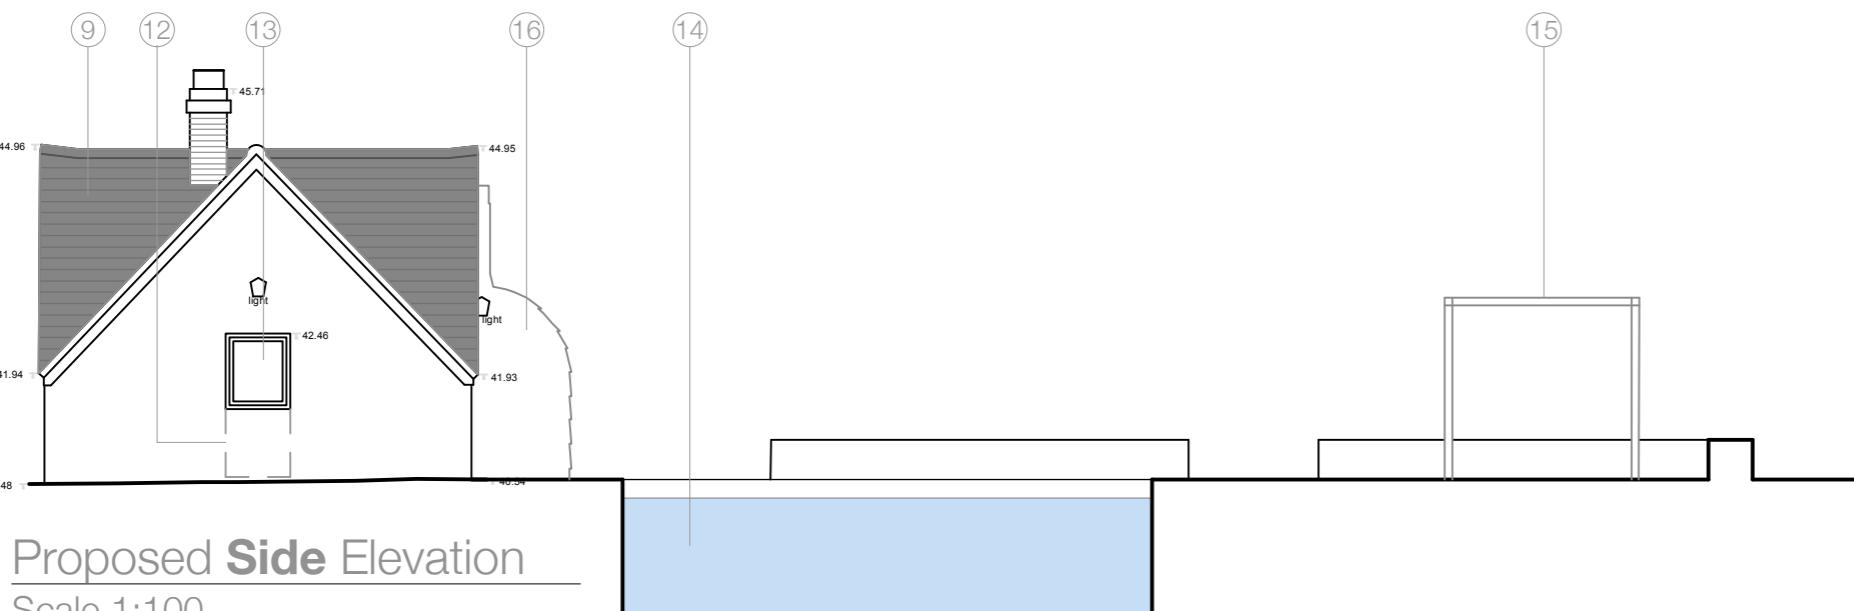


Proposed **Side** Elevation

Scale 1:100

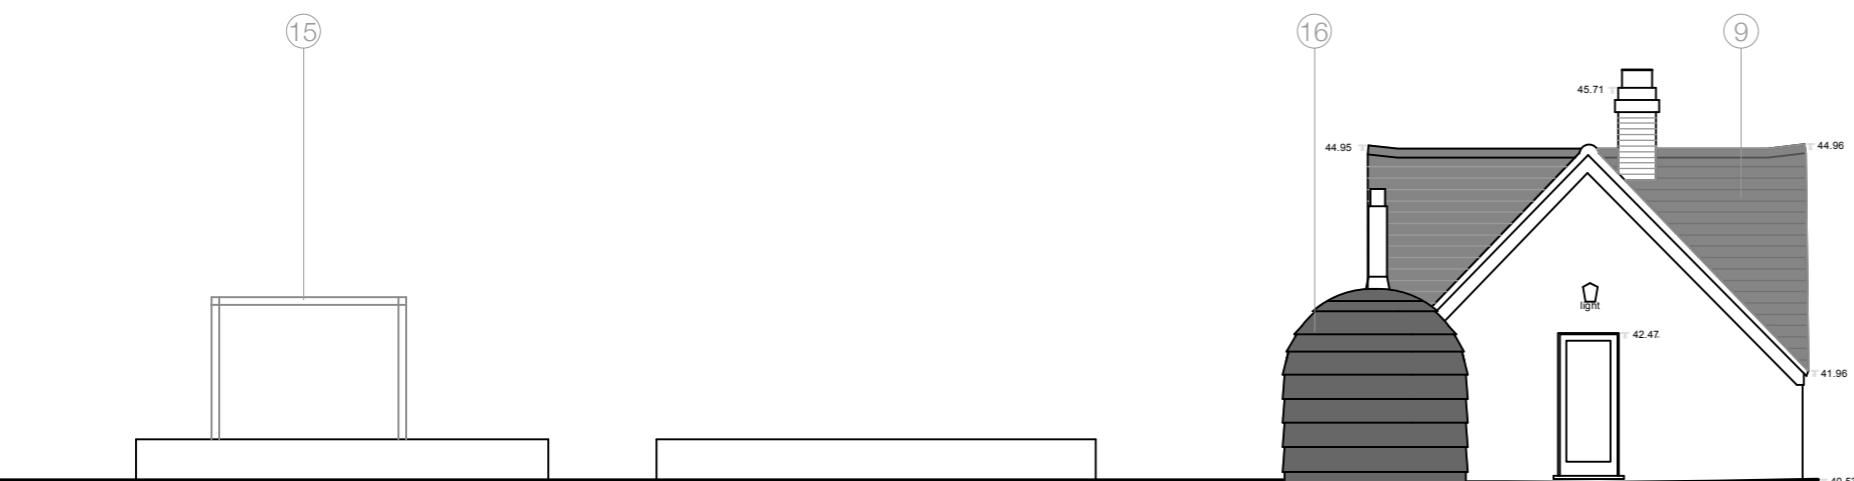


Proposed **Side** Elevation

Scale 1:100

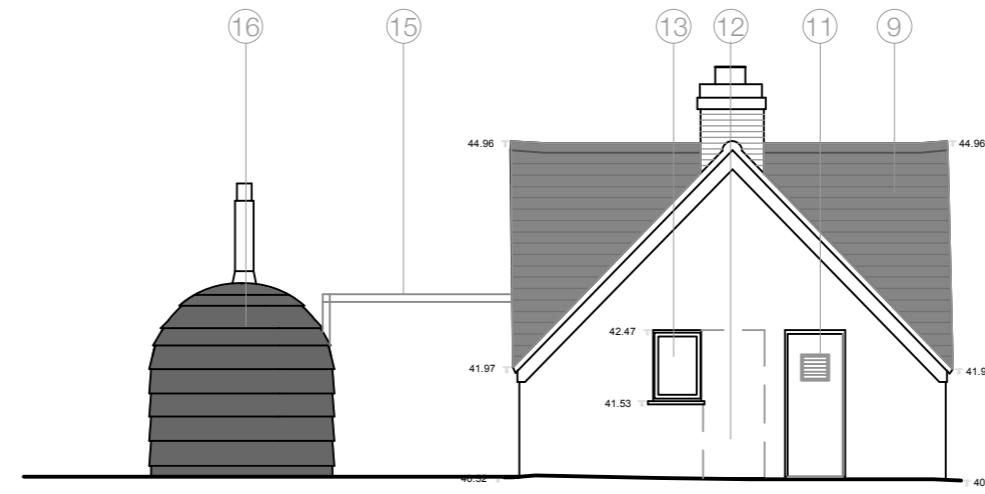


Proposed **Rear** Elevation

Scale 1:100

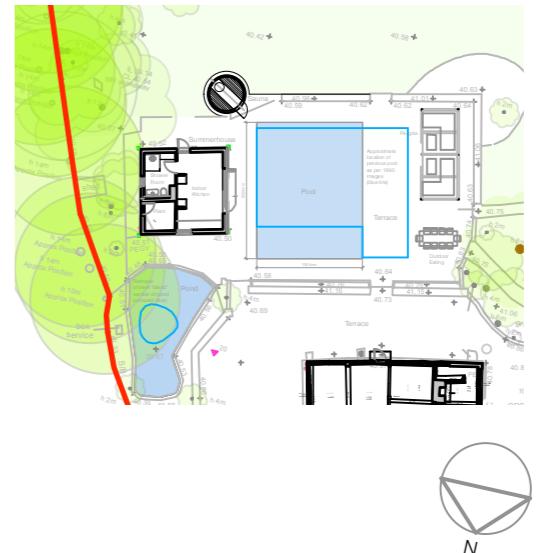

LEGEND

- ⑨ Strip off and relining of roof and refitting tiles to match existing.
- ⑩ Proposed replacement timber double glazed doors.
- ⑪ Proposed replacement plant room door.
- ⑫ Block up and rendering over existing opening.
- ⑬ Black timber framed double glazed windows.
- ⑭ Re-insertion of swimming pool
- ⑮ Proposed new timber pergola.
- ⑯ Proposed Sauna.

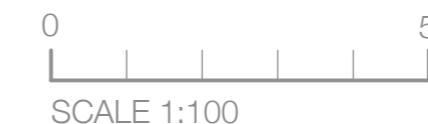

SCALE 1:100

General Notes
 All setting out must be checked on site.
 All levels must be checked on site and refer to Ordnance Datum Newlyn unless alternative Datum given.
 All dimensions must be checked on site.
 This drawing must not be scaled.
 This drawing must be read in conjunction with all other relevant drawings and specification clauses.
 This drawing must not be used for land transfer purposes.
 This drawing must not be used on site unless issued for construction.
 Subject to survey, consultation and approval from all statutory authorities.

Drawing Notes

FILE REF No: 25/11/206/Lakin

STATUS REVISION DATE DRN CHK

Client

Mr. & Mrs. R. Lakin

Project Title

Old Clack Farm,
Tile Kiln Lane,
Harefield,
Uxbridge, UB9 6LU

Drawing Title

Summerhouse, Pool, Pergola
and Sauna - Elevations

Scale @ A3 Size Date

1:100 @ A3 Sept'25

Drawing No. Status & Revision

25/11/206 planning

Kristian Peel
ARCHITECTURE

Kristian Peel Architecture Ltd
9 Solesbridge Lane,
Chorleywood,
Hertfordshire
WD3 5SN

www.kristianpeelarchitecture.co.uk
studio@kristianpeelarchitecture.co.uk