


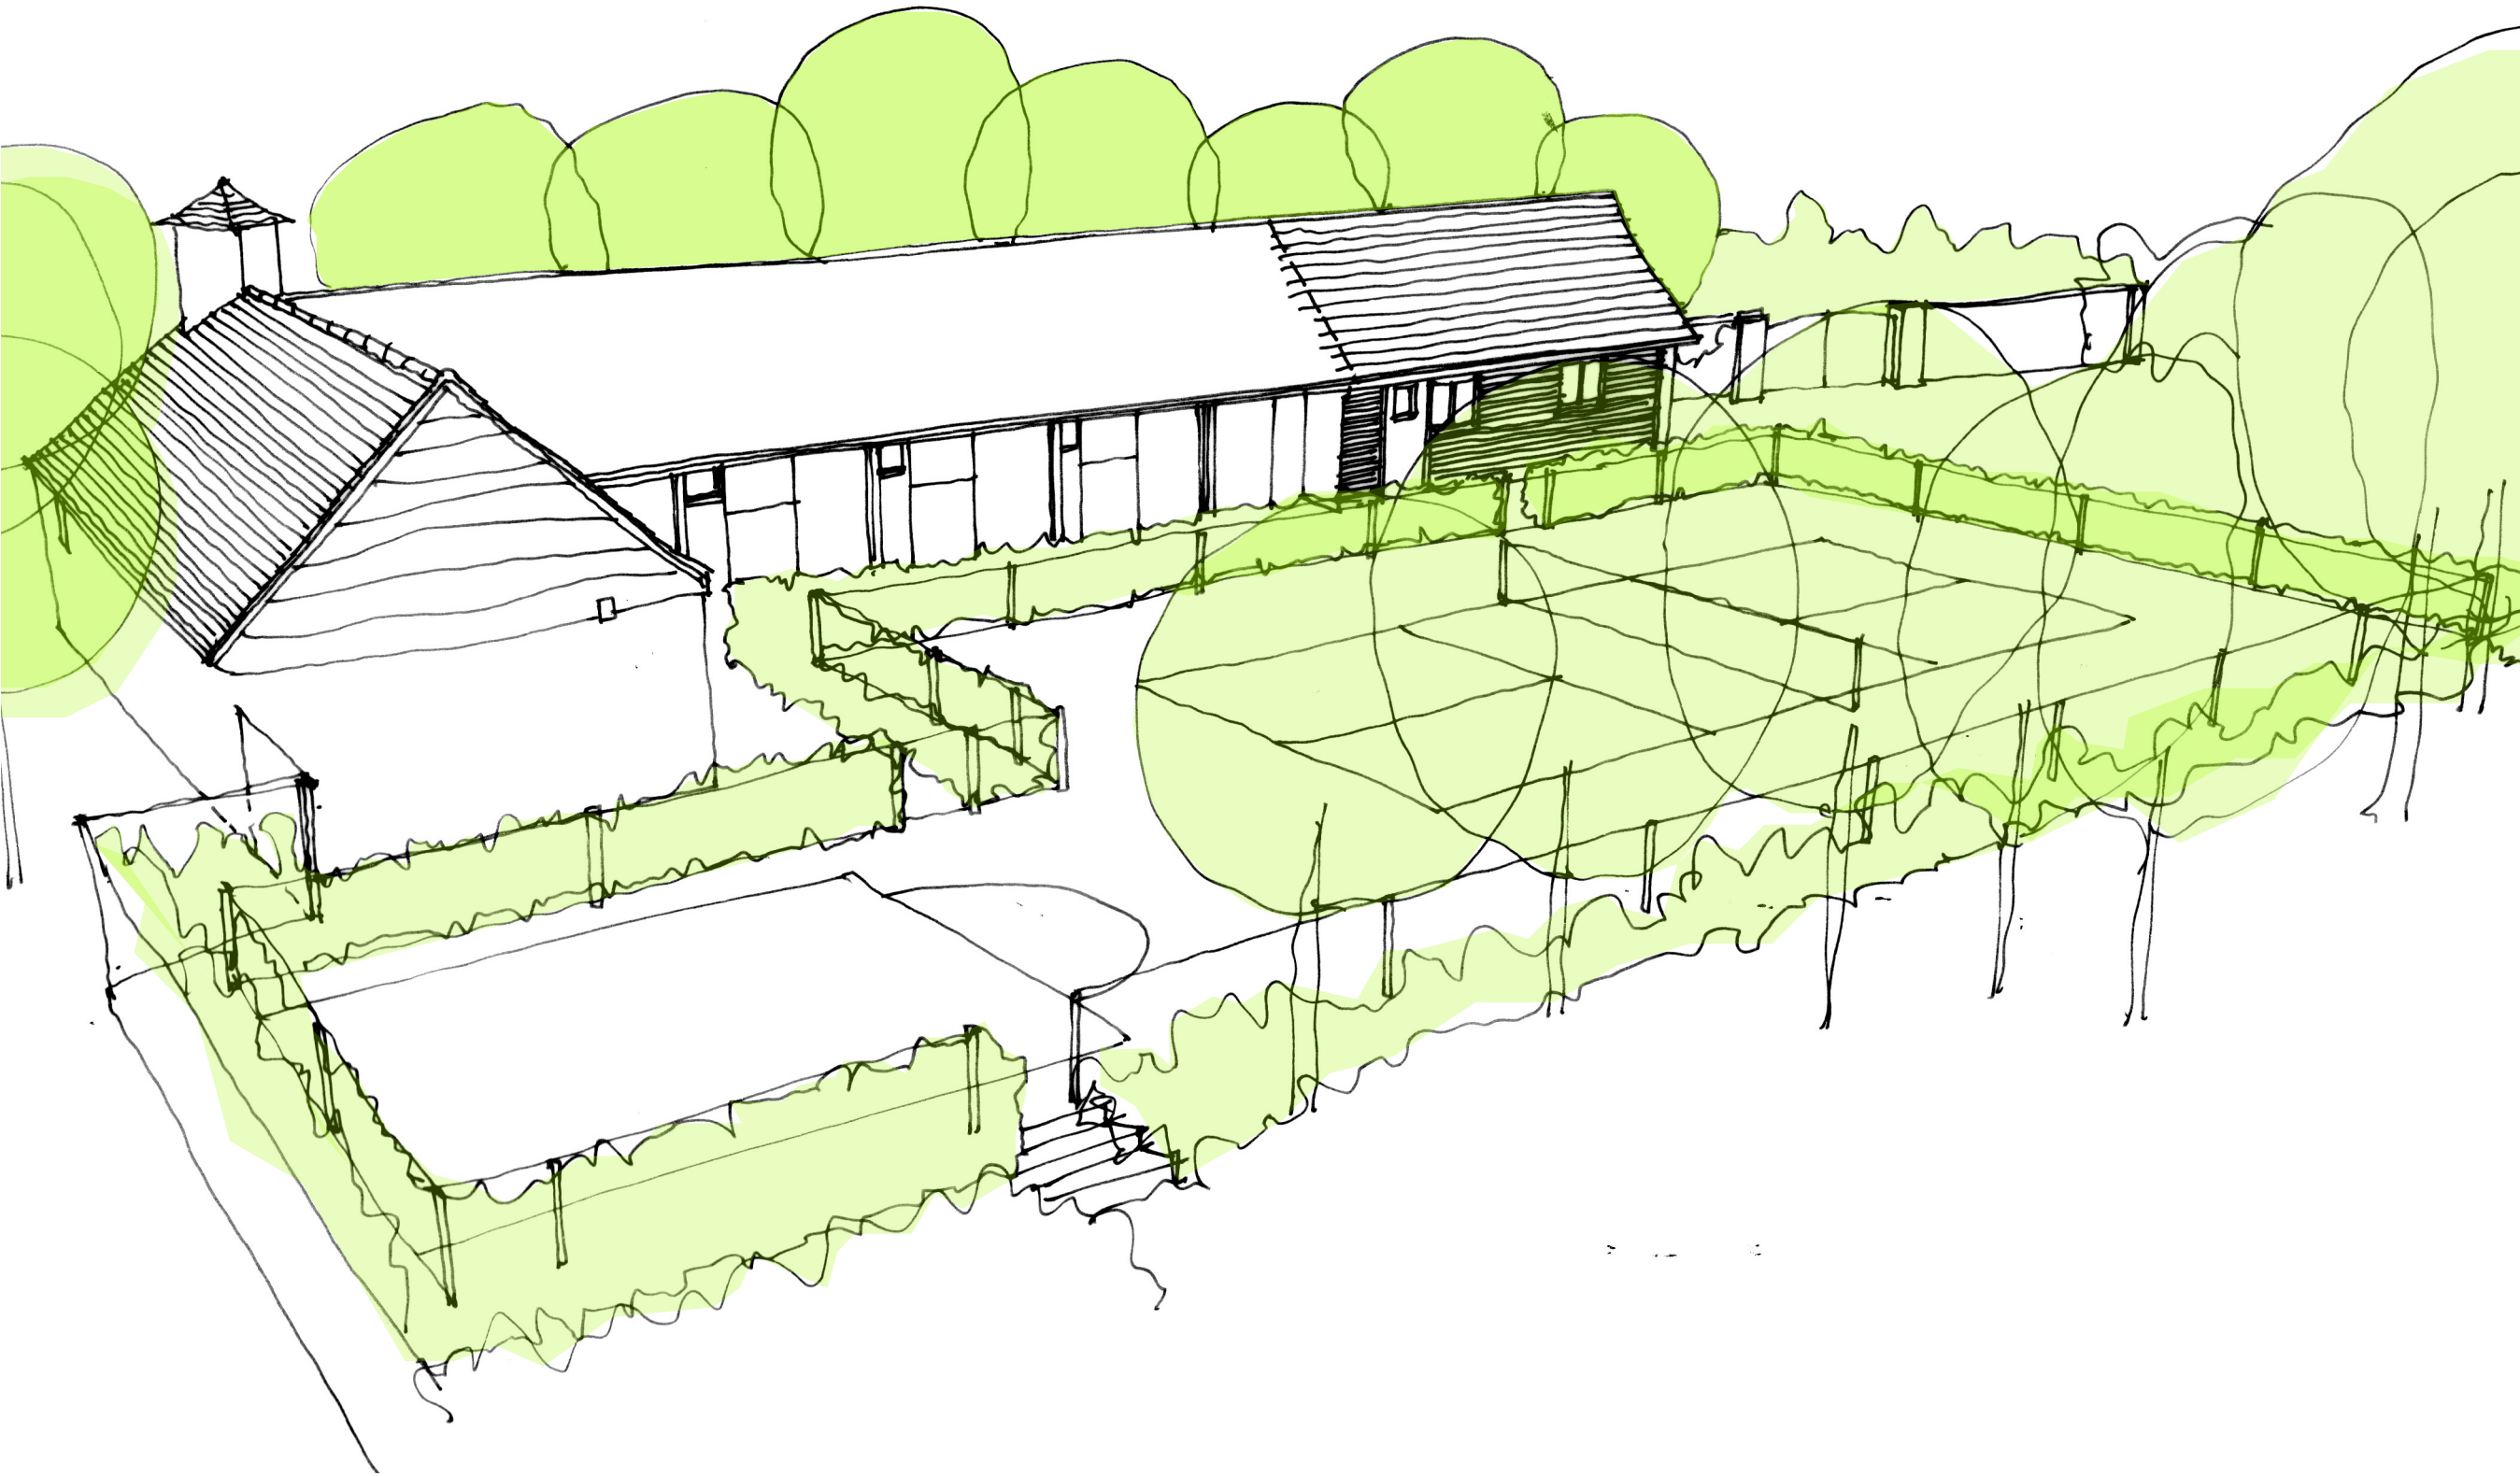

Proposed **CGI Image 02**
NTS

General Notes

All setting out must be checked on site.
All levels must be checked on site and refer to Ordinance Datum Newlyn unless alternative Datum given.
All dimensions must be checked on site.
This drawing must not be scaled.
This drawing must be read in conjunction with all other relevant drawings and specification clauses.
This drawing must not be used for land transfer purposes.
This drawing must not be used on site unless issued for construction.
Subject to survey, consultation and approval from all statutory authorities.

Drawing Notes

FILE REF No: 25/11/401/Lakin

STATUS	REVISION	DATE	DRN	CHK
--------	----------	------	-----	-----

Client

Mr. & Mrs. R. Lakin

Project Title

Old Clack Farm,
Tile Kiln Lane,
Harefield,
Uxbridge, UB9 6LU

Drawing Title

Proposed Garage + Pickleball
Court CGI 02

Scale @ A3 Size	Date
-----------------	------

NTS @ A3	Sept'25
----------	---------

Drawing No.	Status & Revision
-------------	-------------------

25/11/401	Planning
-----------	-----------------

Kristian Peel
ARCHITECTURE

Kristian Peel Architecture Ltd
9 Solesbridge Lane,
Chorleywood,
Hertfordshire
WD3 5SN

www.kristianpeelarchitecture.co.uk
studio@kristianpeelarchitecture.co.uk