


General Notes


© ABAY ARCHITECTURE RIBA

All dimensions and levels to be checked on site and any discrepancies to be reported to the architect before construction.

Written dimensions to be taken in preference to scaled dimensions.

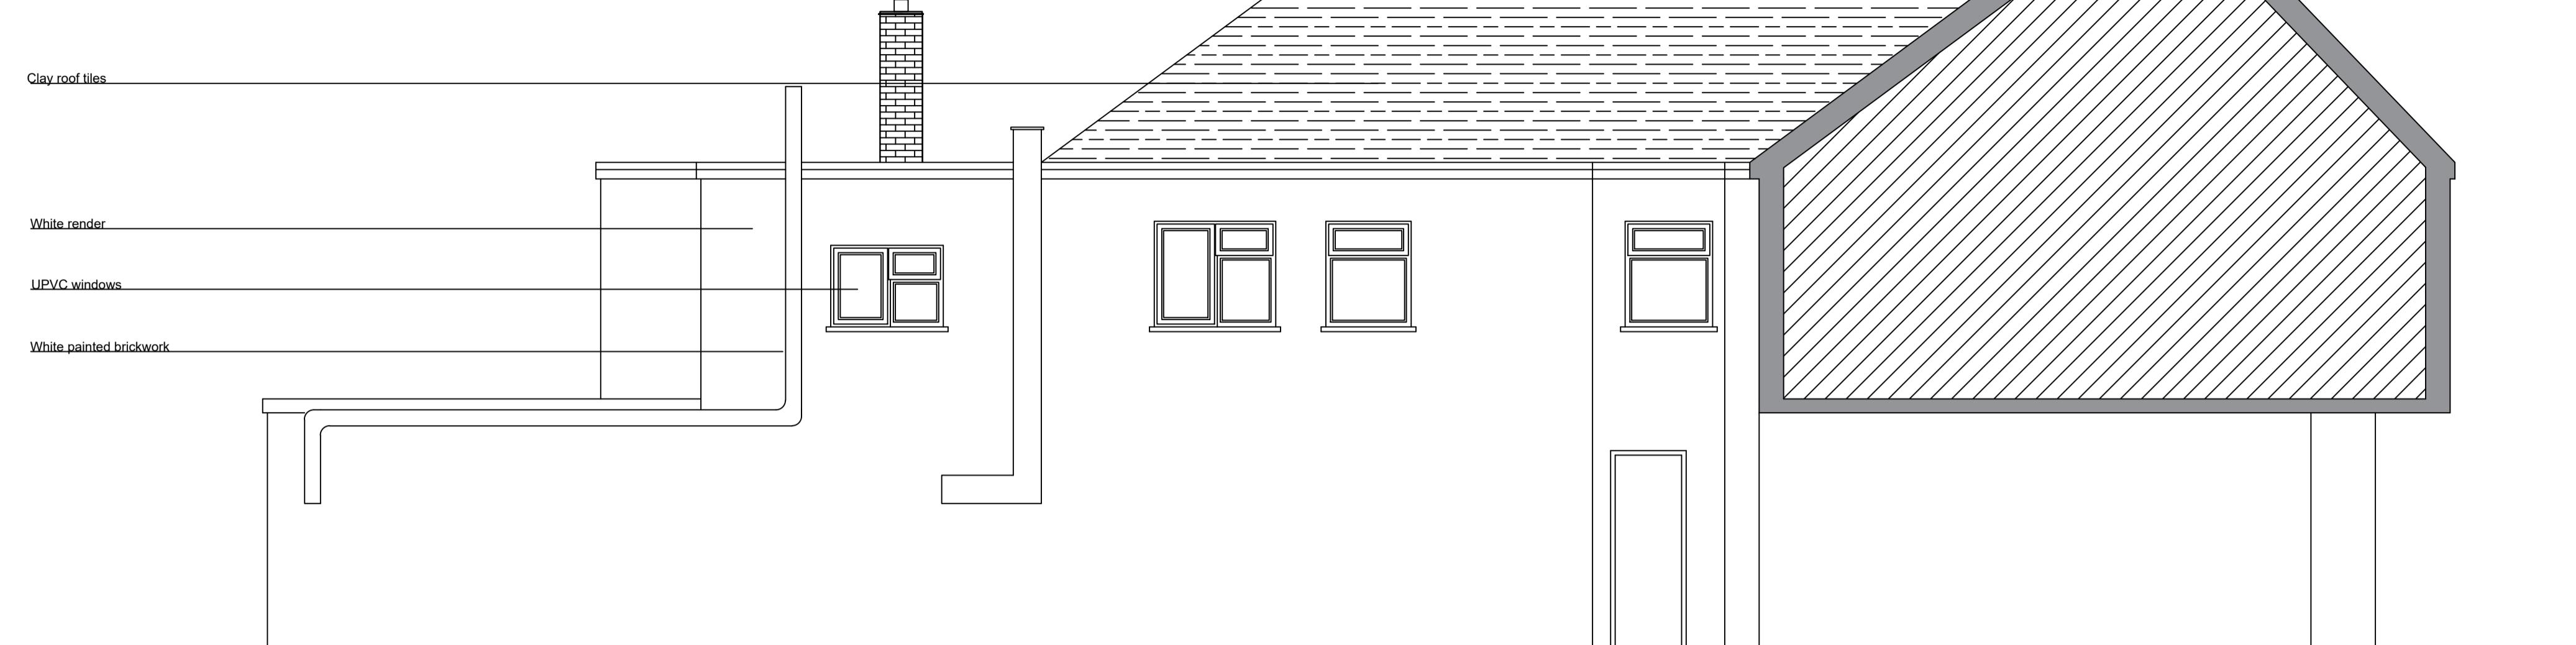

ELEVATION B
EXISTING SIDE ELEVATION

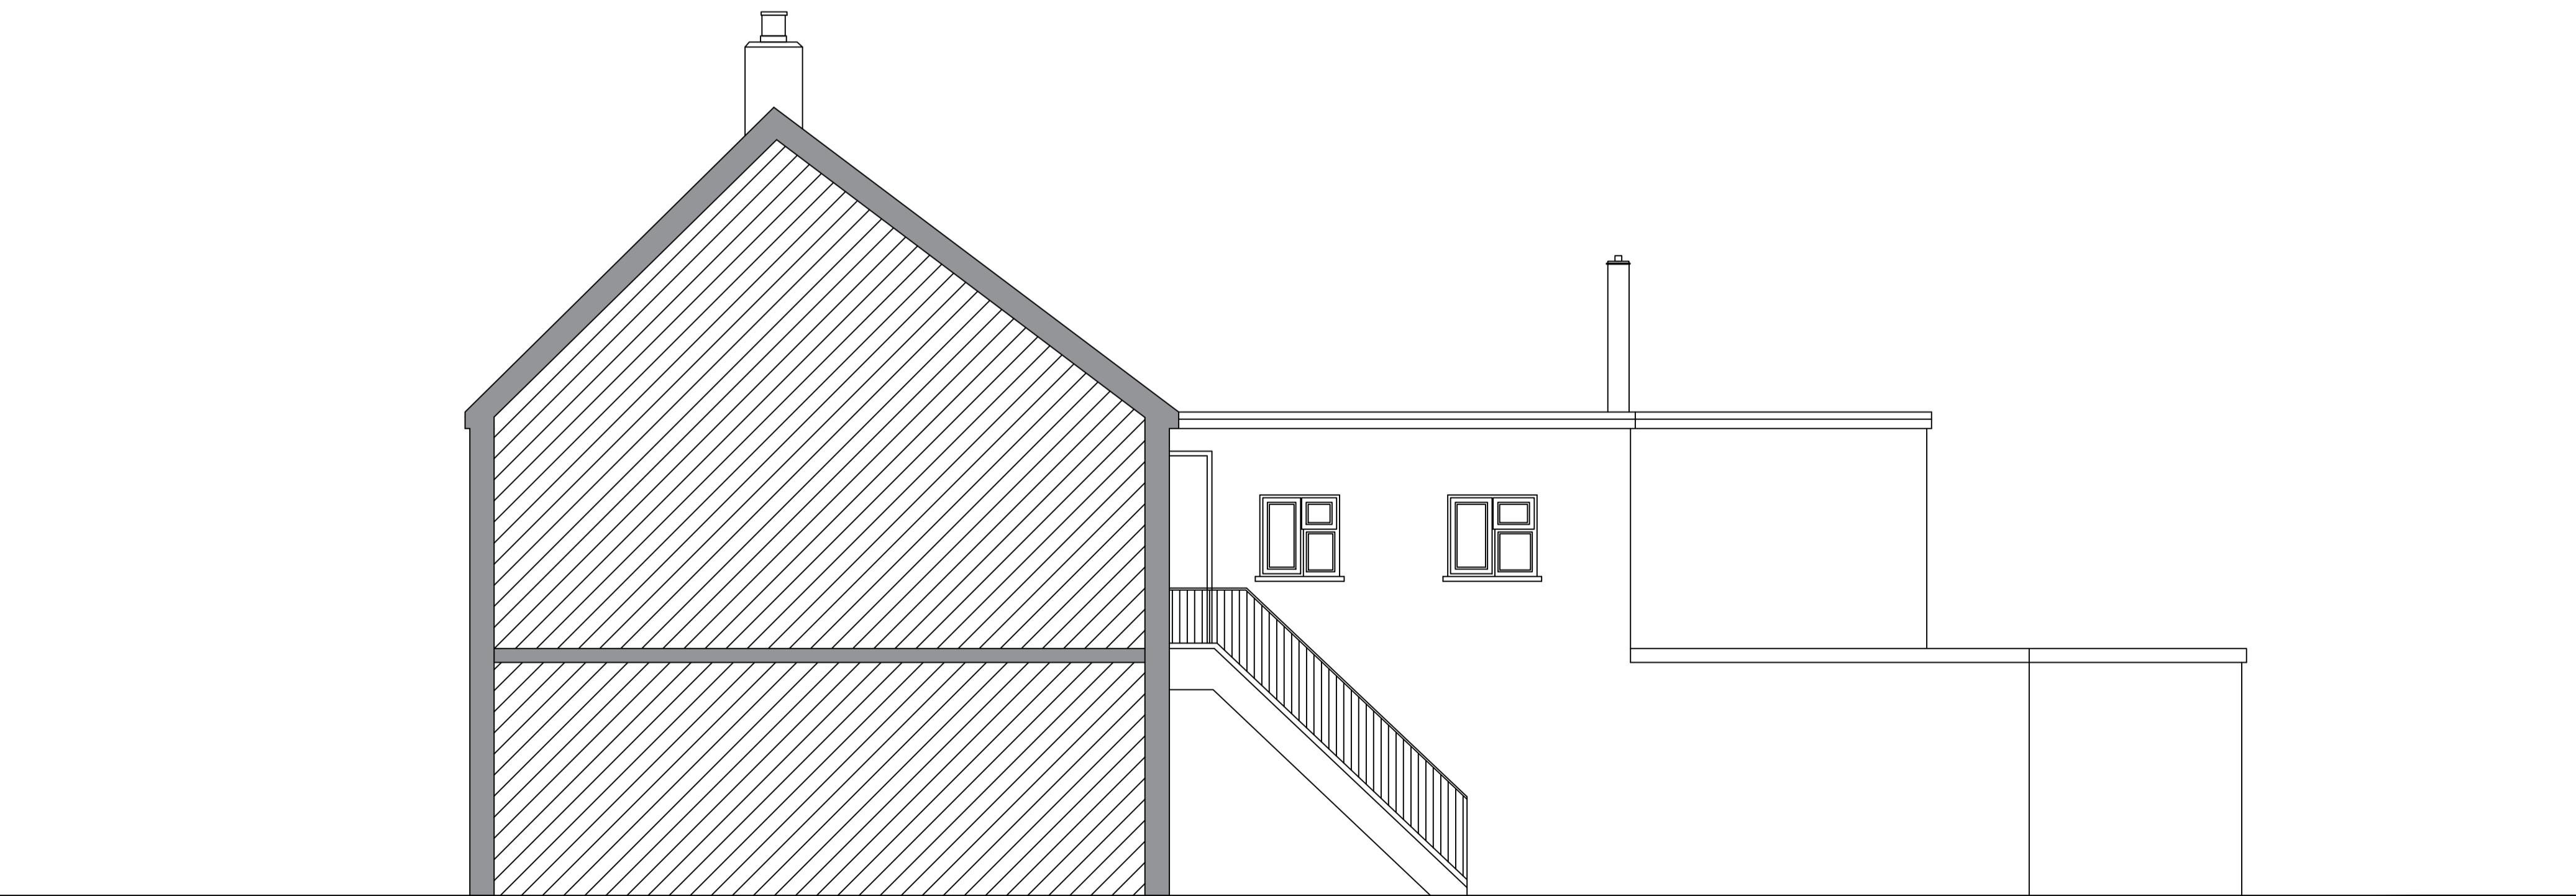

ELEVATION D
EXISTING SIDE ELEVATION

Rev	Date	Amendment
-----	------	-----------

CLIENT

316-318 HIGH STREET
HARLINGTON
UB3 5DU

PROJECT

EXISTING
ELEVATIONS – SHEET 1 OF 2

DATE

06.07.25

SCALE

1:50 @ A1

DRAWN

NA

REV

DRAWING NUMBER
1613-P-004

Neha Abayawardana RIBA
abay.architecture@yahoo.com

ABAY ARCHITECTURE