


Location Plan

Site Address: 18, Greenacres Avenue, Ickenham, UB10 8HG

Date Produced: 20-Jul-2026

Scale: 1:1250 @A4

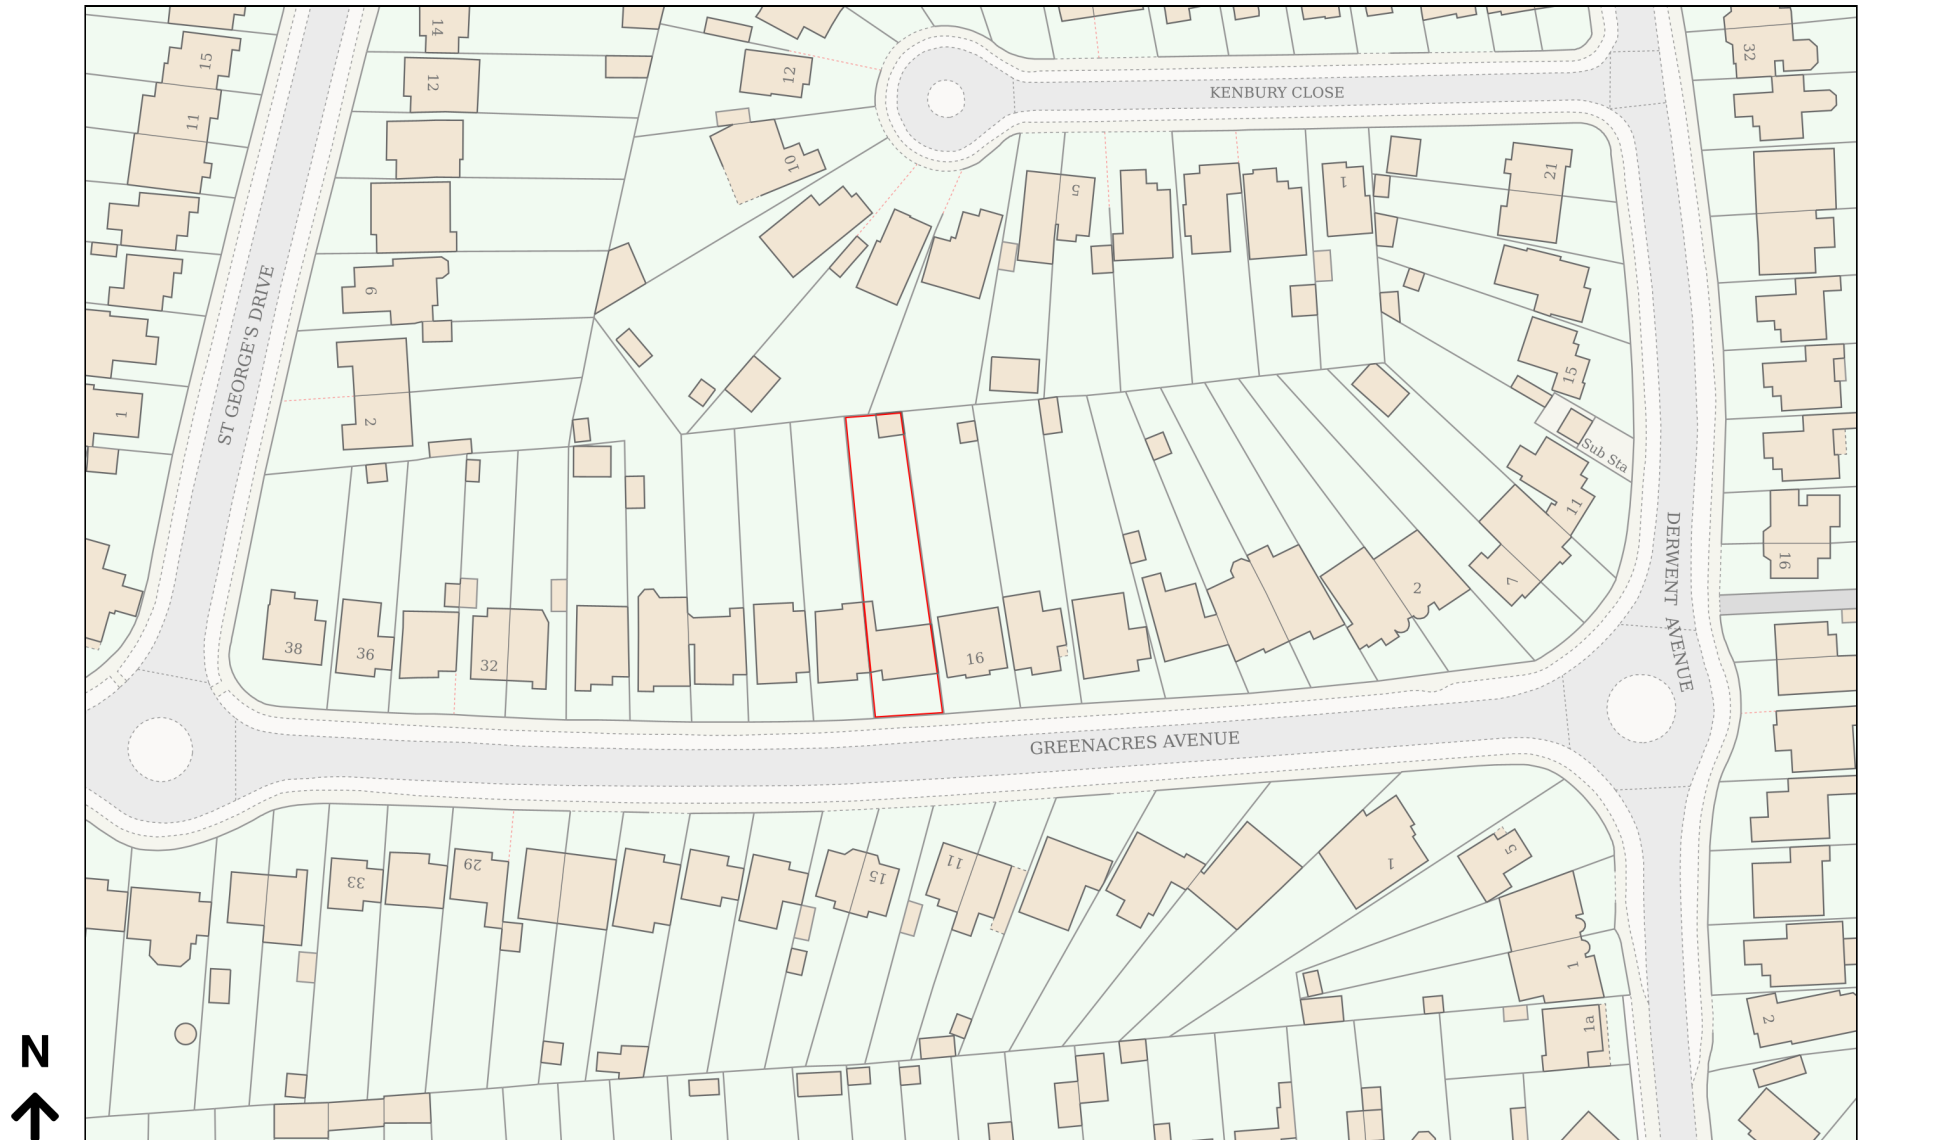

Planning Portal Reference: PP-15075805v1