
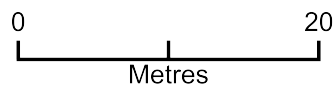


75 Cowley Mill Road V2

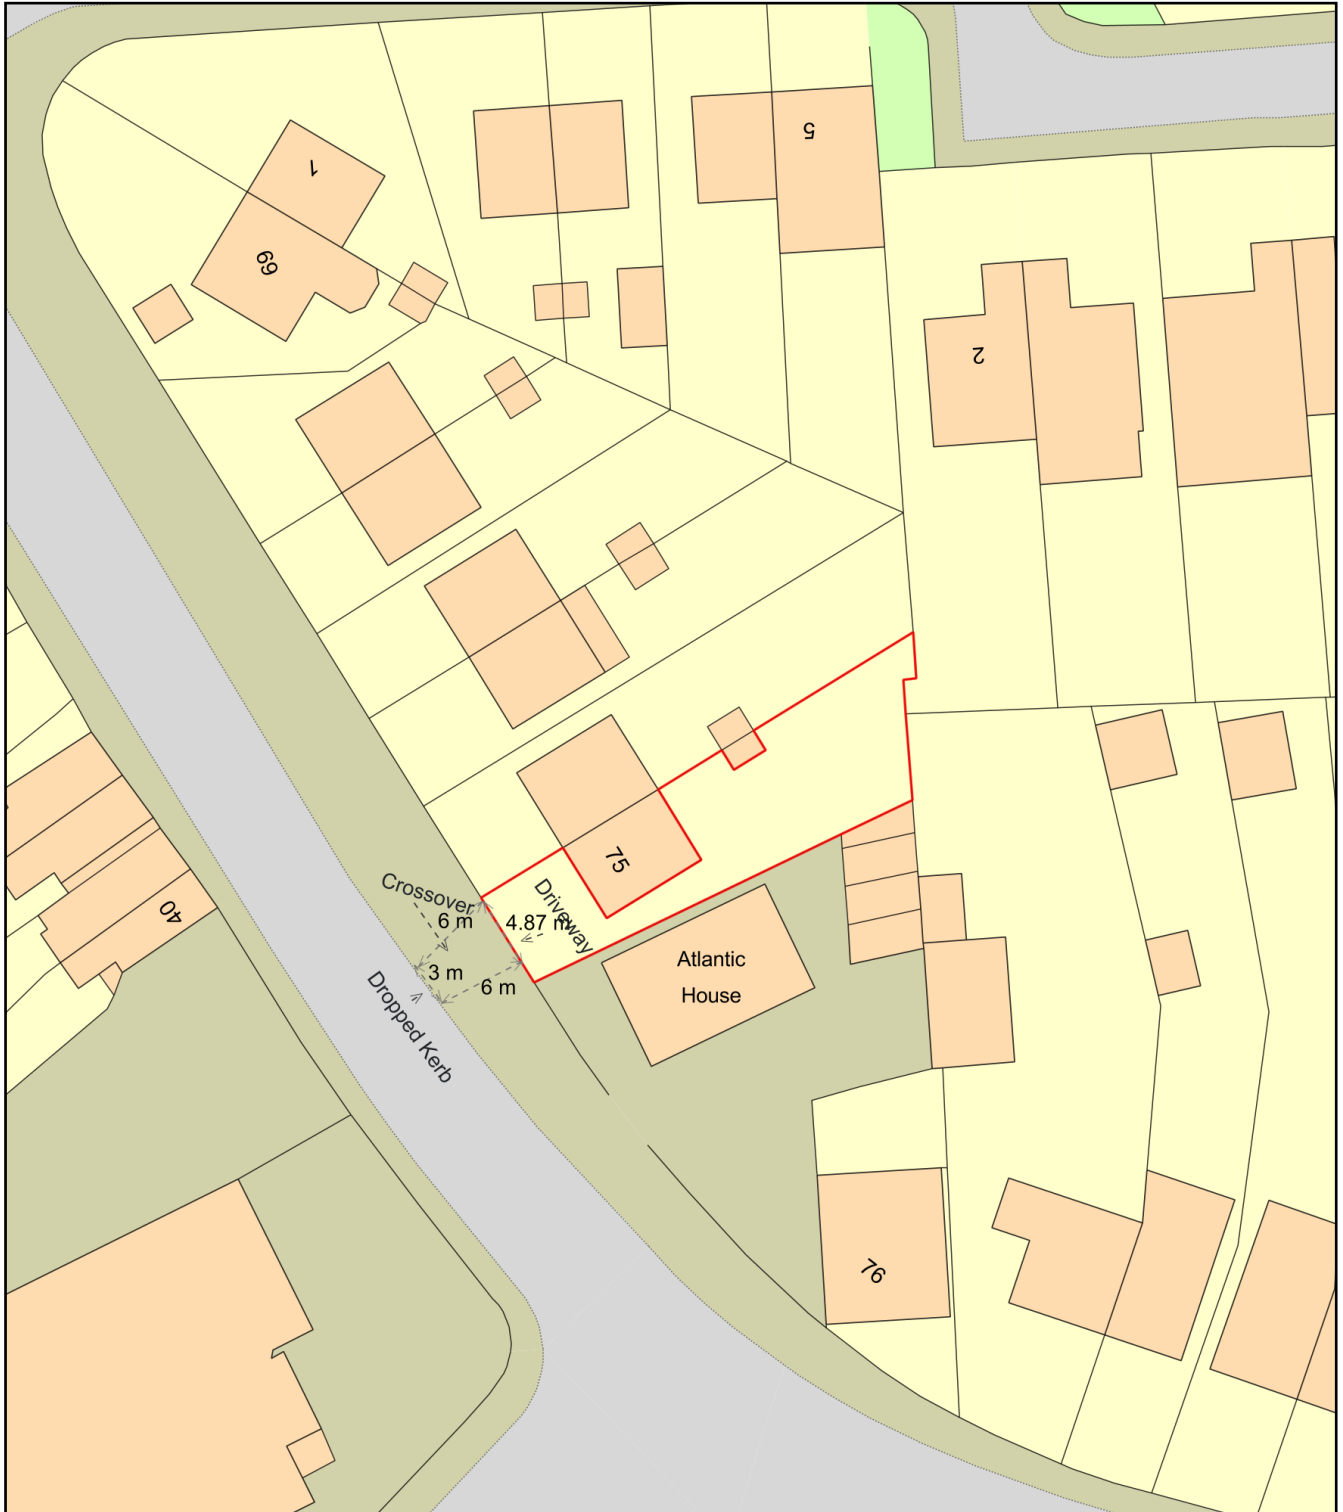

Plan Produced for: LBH

Date Produced: 11 Nov 2025

Plan Reference Number: TQRQM25315130706441

Scale: 1:500 @ A4