


**SITE LOCATION PLAN
AREA 2 HA
SCALE 1:1250 on A4
CENTRE COORDINATES: 506290, 179340**

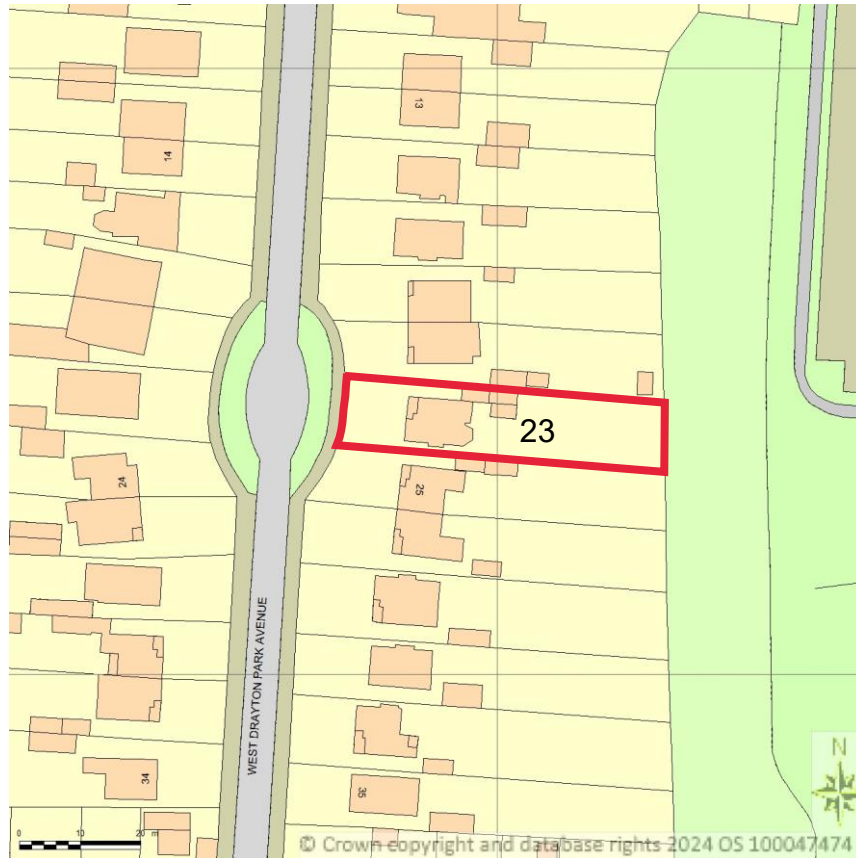

Supplied by Streetwise Maps Ltd
www.streetwise.net
Licence No: 100047474
06/06/2024 14:14

Site Location Plan: 23 West Drayton Park Road, West Drayton,
Uxbridge, UB7 7QA.

Drawing No: 2601 - WDP - PP 04