

ANGUS DRIVE

AGL179557

ENTRANCE CROSSOVER

VENT STACK

ENTRANCE CROSSOVER

BELOW GROUND
OFFSET FILLS

TANK FARM

CANOPY OUTLINE

P5

P7

P6

P3

P4

P2

P1

P9

P10

PETROL INTERCEPTOR

EXIT CROSSOVER

SALES BUILDING

POLE SIGN


VICTORIA ROAD

AGL179557

NEW 5M EV
POLE SIGN

REFER TO DRG'S

MFG TOT 5M TL (Main assembly)
(5m totem sign ext & int illuminated)

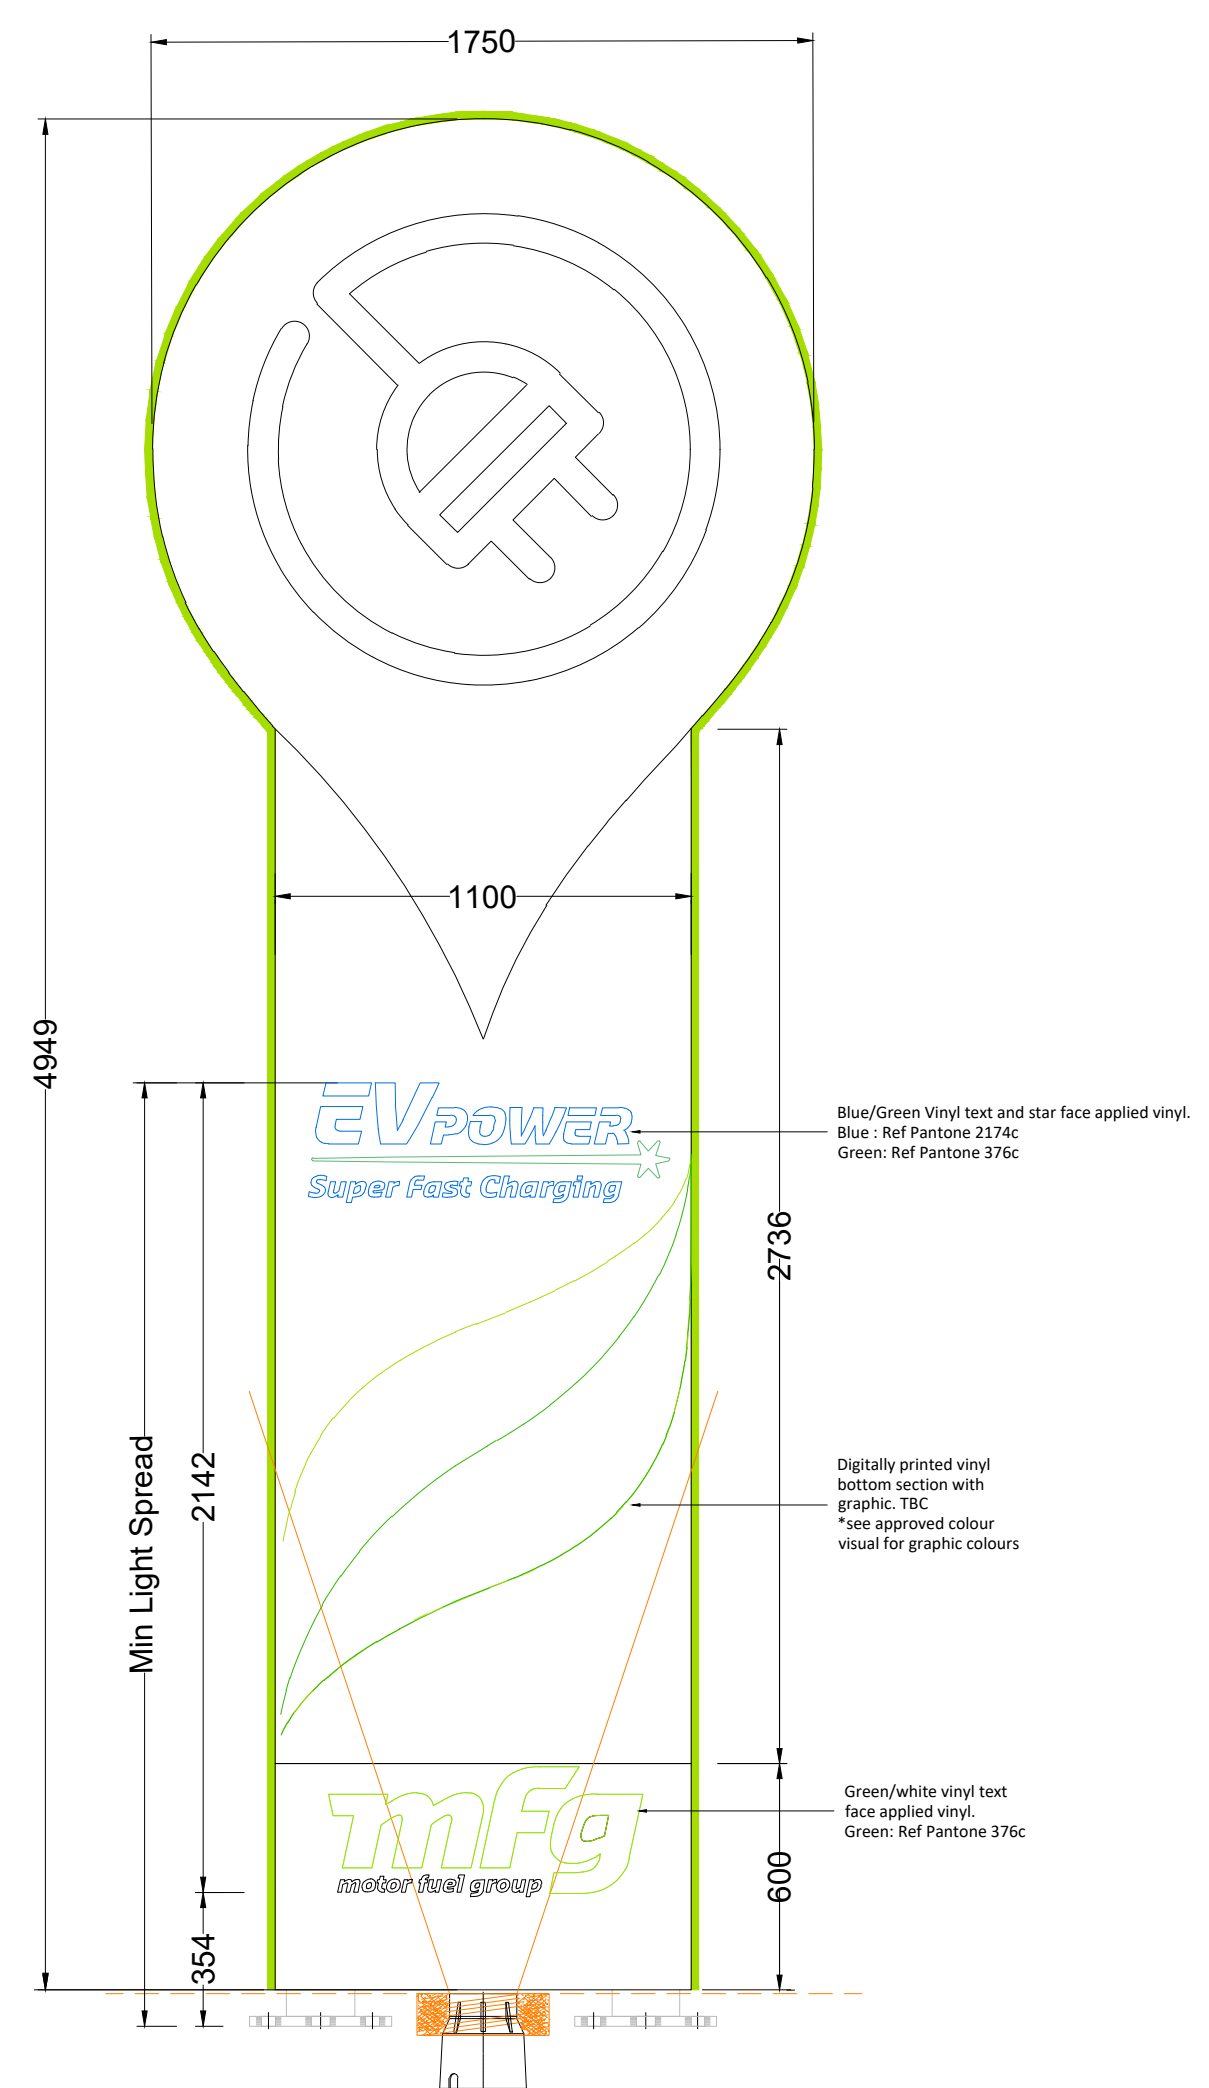


5M EV POLE SIGN
Scale: 1:20

DRAWING NOTES

COPYRIGHT ©
This drawing and the details herein are the copyright of MBH Design Studio Ltd. and must not be reproduced, altered or passed to any third party without prior written consent.

This drawing has been produced for the project listed below, is submitted in support of this application application to the Local Planning Authority and is not intended for use by any other person or for any other purpose.

Every effort has been made to ensure the accuracy of these drawings, however MBH Design Studio Ltd. accept no responsibility for any discrepancies arising from the reuse of survey information and preliminary drawings commissioned by the Applicant from others.

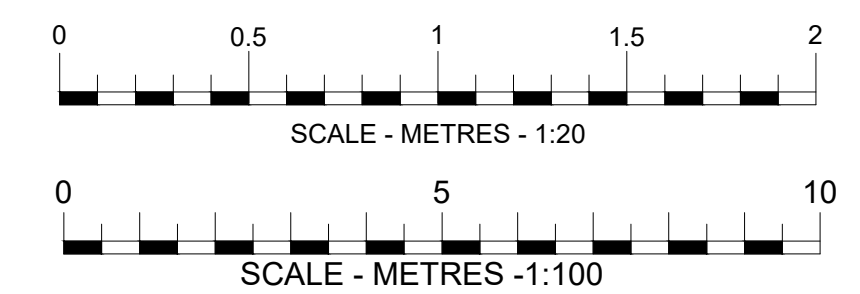

REV	DATE	DESCRIPTION	DRAWN/CHECKED
REVISION NOTES			

PLANNING



MBH Design Studio Ltd.
Rosemount House, Rosemount Avenue, West Byfleet, Surrey, KT14 6LB
www.mbhstd.com t: 01932 352 727 f: 01932 351 545



PROJECT
FS656 - VICTORIA ROAD SERVICE STATION
VICTORIA ROAD,
RUISLIP, MIDDLESEX,
HA4 0SA

DRAWING TITLE
PROPOSED SIGNAGE PLAN

DRAWN BY	DATE	SCALE	PAPER SIZE
DT	26.07.2023	1:100/1:20	A1
CHECKED BY	DRAWING NUMBER	REV.	
RRB	13664-FS656-CTA		