




1 Totem detail - Face
Scale: 1:20

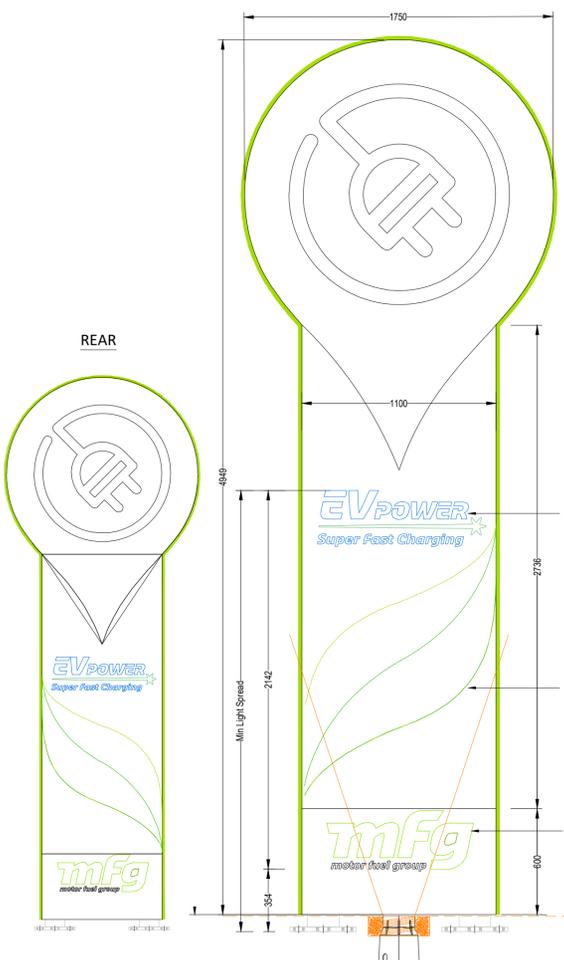


2 Totem detail - Side
Scale: 1:20

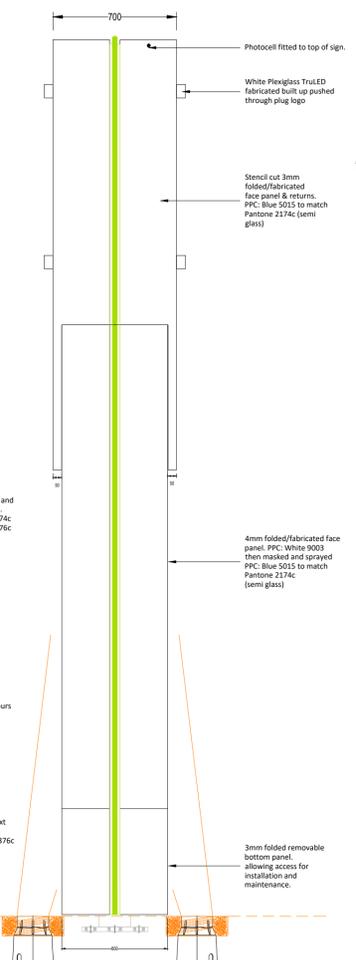


3 Section - Split
Scale: 1:20

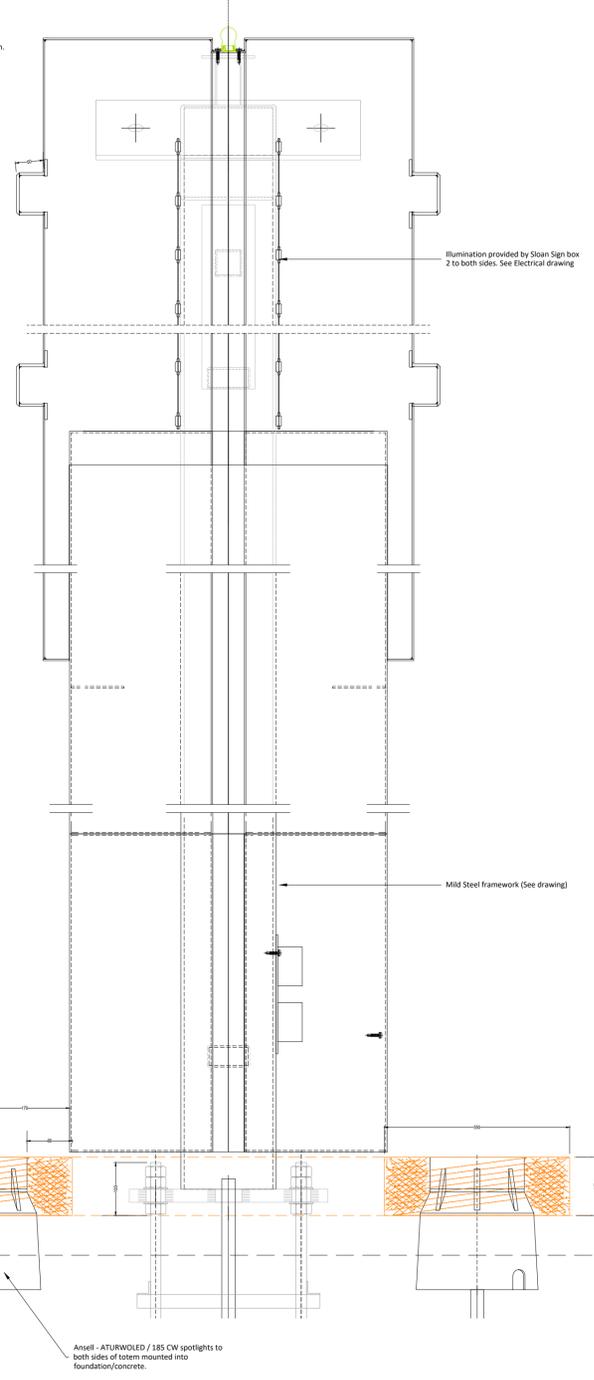


1 Top Panel Assembly
Scale: 1:15

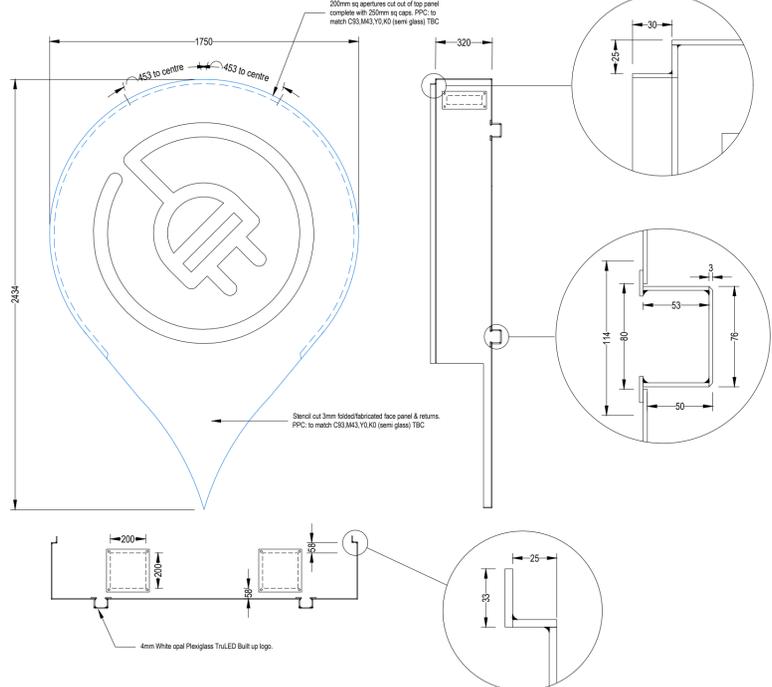


1 Middle Panel Assembly
Scale: 1:20

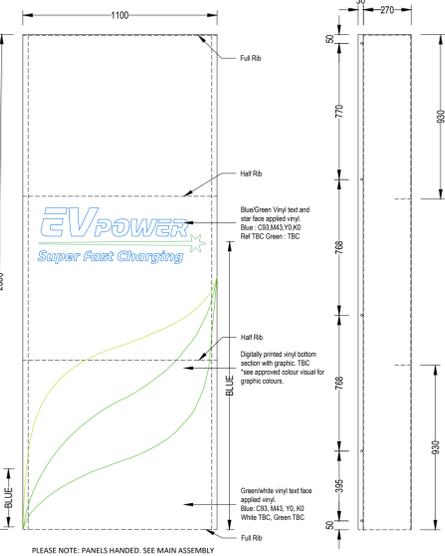


2 Full Rib Detail
Scale: 1:NTS

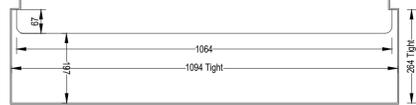


3 Half Rib Detail
Scale: 1:NTS

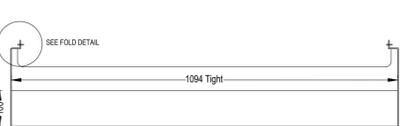


3 Fold Detail
Scale: 1:NTS

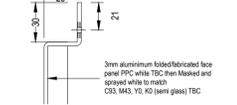


4 Section Through - Top Panel
Scale: NTS

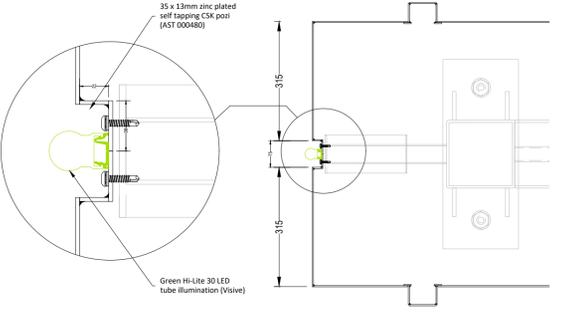


5 Section Through - Bottom Panel
Scale: NTS

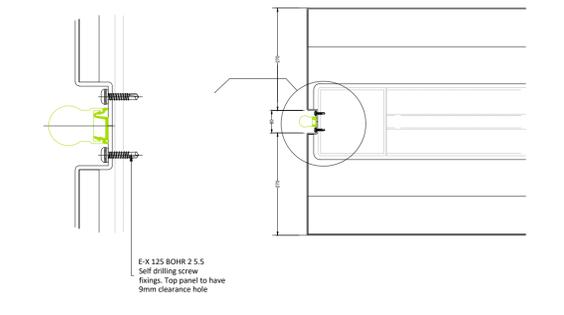



1 Bottom Panel Assembly
Scale: 1:20

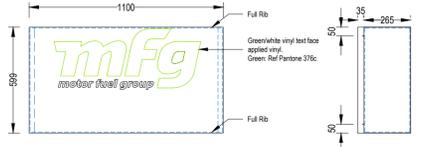

2 Full Rib Detail
Scale: 1:NTS

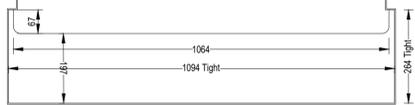

3 Fold Detail
Scale: 1:NTS

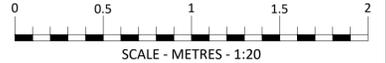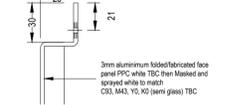

DRAWING NOTES
COPYRIGHT © This drawing and the details herein are the copyright of MBH Design Studio Ltd. and must not be reproduced, altered or passed to any third party without prior written consent.
This drawing has been produced for the project listed below, is submitted in support of this application to the Local Planning Authority and is not intended for use by any other person or for any other purpose.
Every effort has been made to ensure the accuracy of these drawings, however MBH Design Studio Ltd. accept no responsibility for any discrepancies arising from the reuse of survey information and preliminary drawings commissioned by the Applicant from others.

- DETAILS BASED ON ASTLEY. DRAWINGS (ASTLEY, REDFORREST HOUSE, QUEENS COURT NORTH, EARLSWAY, TEAM VALLEY, GATESHEAD, NE1 0BP):**
- MFG TOT 5M TL REV.3 - DATE 10.08.2020
 - MFG TOT 5M TL TOP PAN - DATE 10.8.2020
 - MFG TOT 5M TL MID PAN - DATE 10.8.2020
 - MFG TOT 5M TL BOTTOM PAN - DATE 10.8.2020

REV	DATE	DESCRIPTION	DRAWN/CHECKED
REVISION NOTES			

PLANNING



MBH Design Studio Ltd.
Rosemount House, Rosemount Avenue, West Byfleet, Surrey, KT14 6LB
www.mbhstd.com t: 01932 352 727 f: 01932 351 545



PROJECT
MFG EV CHARGER PROJECT

DRAWING TITLE
5m TOTEM POLE SIGN ASSEMBLY & PANEL DETAILS

DRAWN BY	DATE	SCALE	PAPER SIZE
WG	13.01.2023	1:20	A1
CHECKED BY	DRAWING NUMBER	REV.	
WG	STD_TOT_5M		