


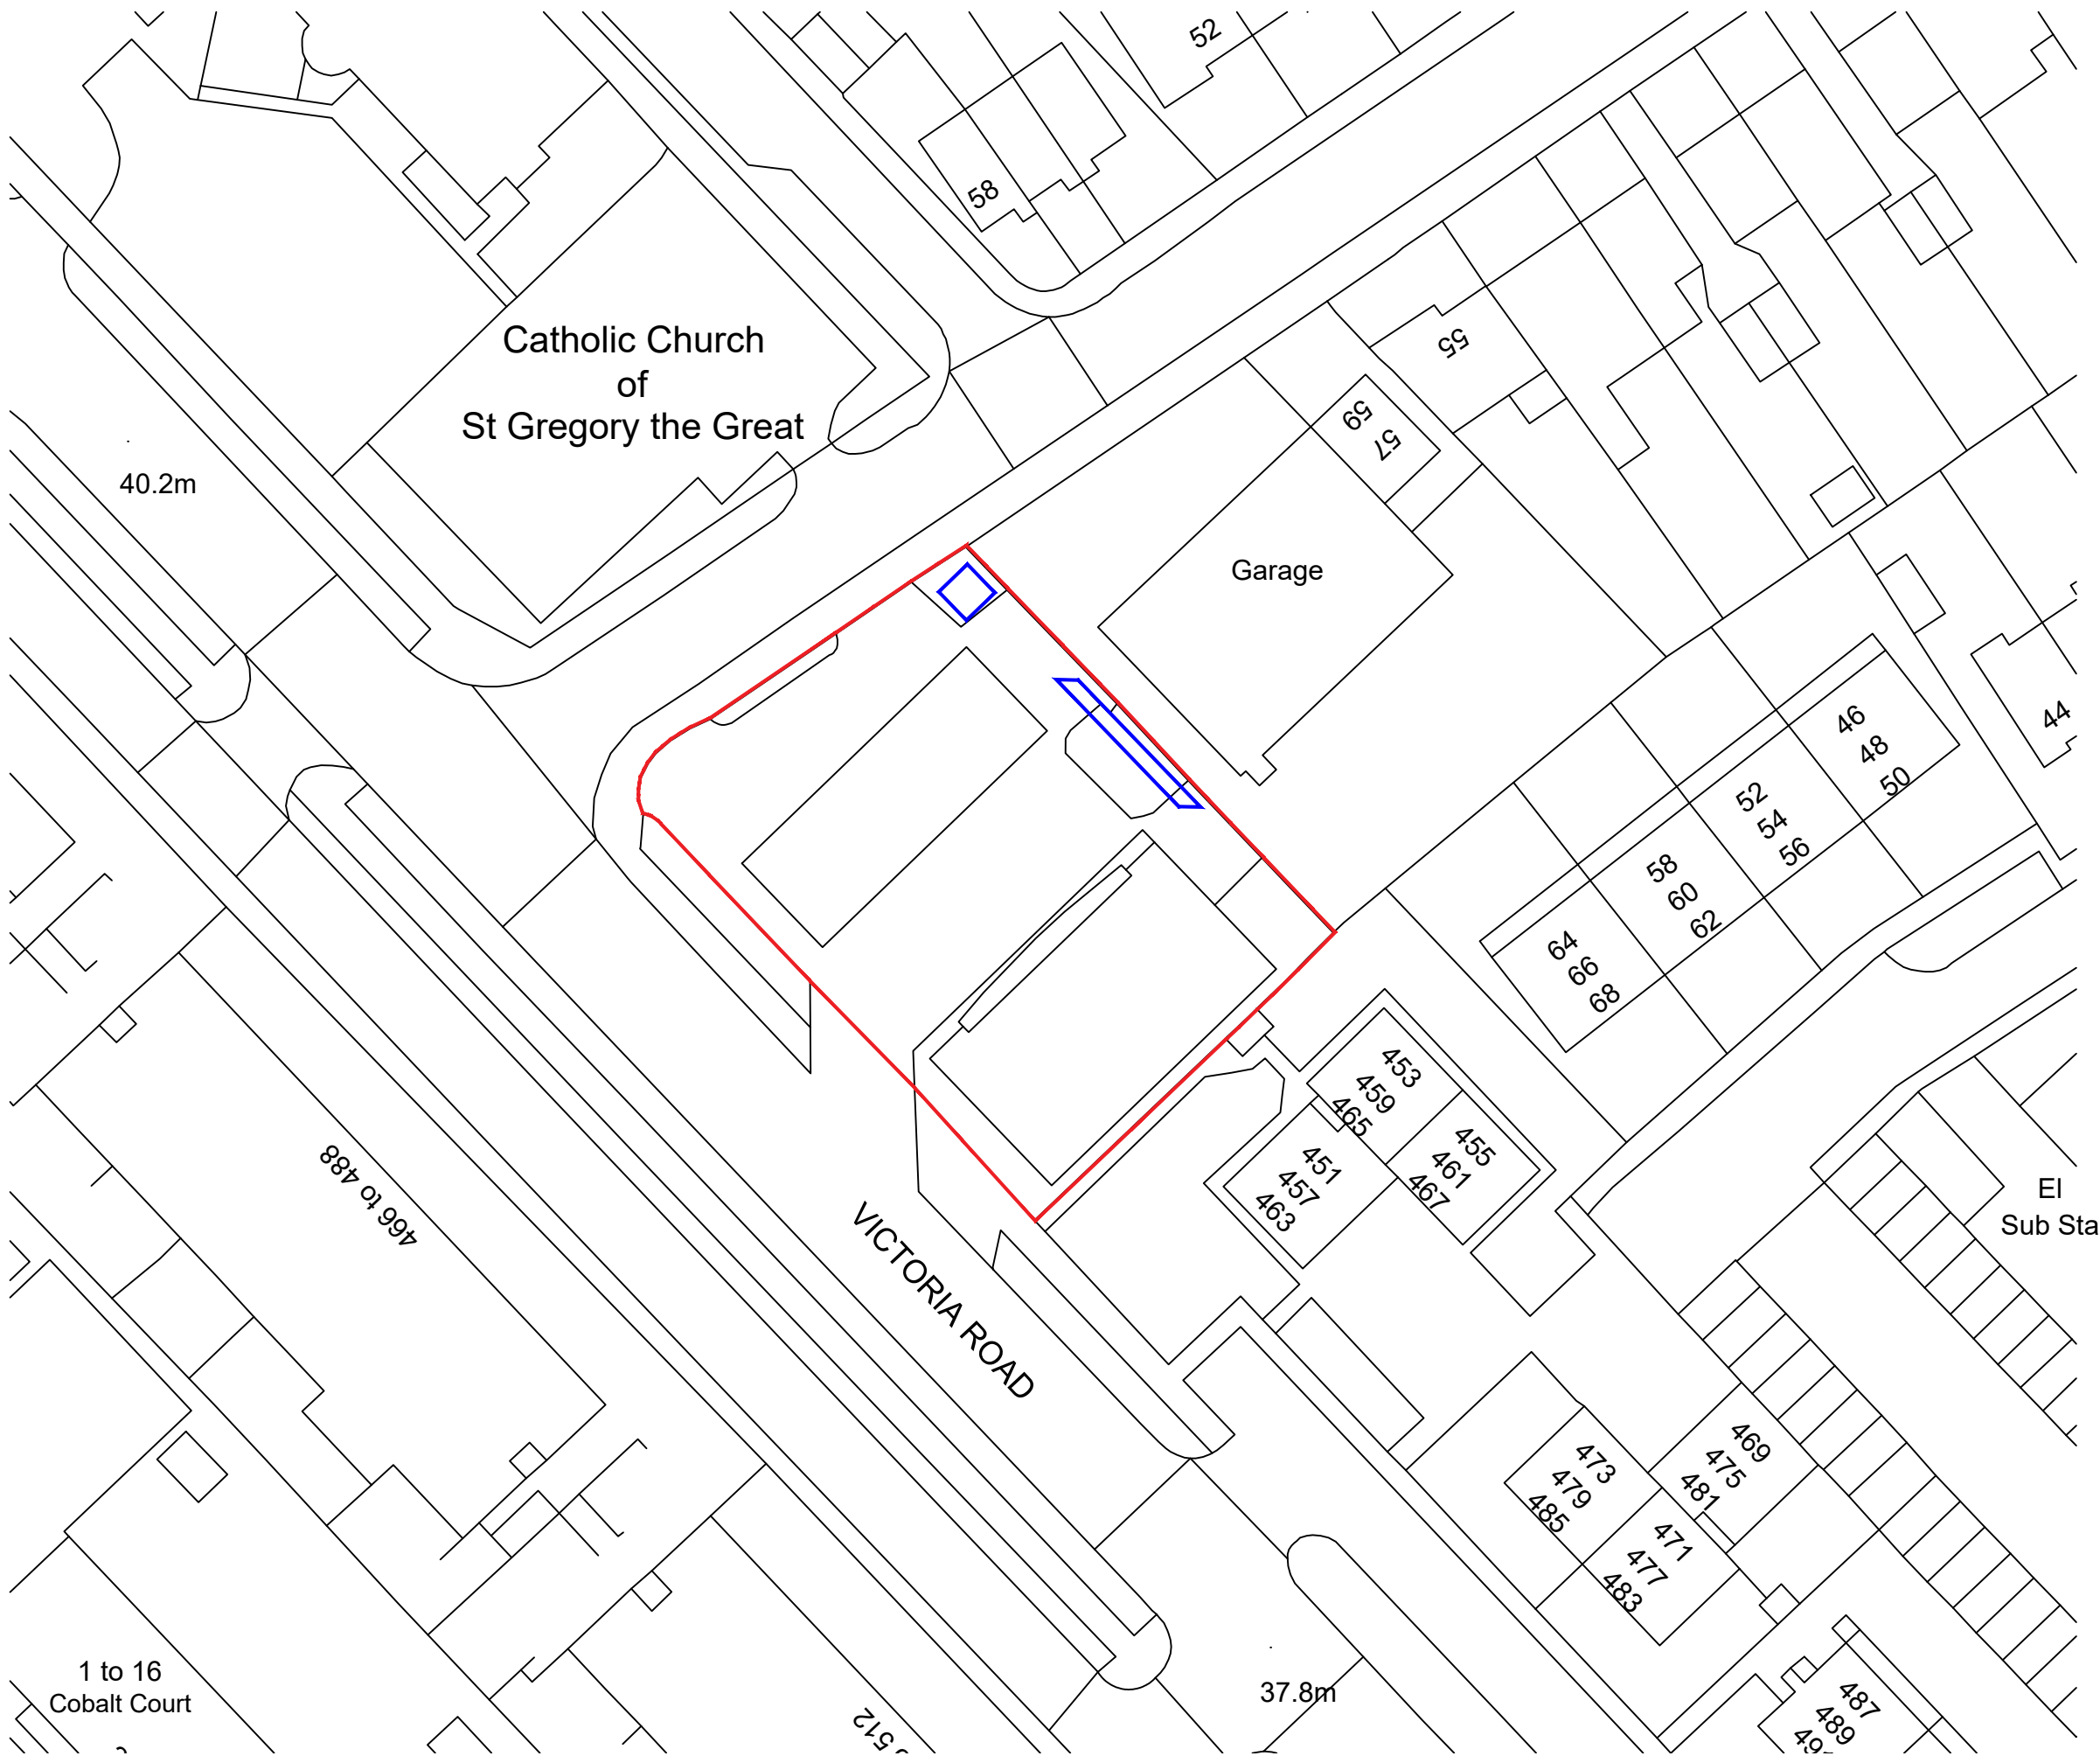

DRAWING NOTES

COPYRIGHT ©
This drawing and the details herein are the copyright of MBH Design Studio Ltd. and must not be reproduced, altered or passed to any third party without prior written consent.

This drawing has been produced for the project listed below, is submitted in support of this application to the Local Planning Authority and is not intended for use by any other person or for any other purpose.

Every effort has been made to ensure the accuracy of these drawings, however MBH Design Studio Ltd. accept no responsibility for any discrepancies arising from the reuse of survey information and preliminary drawings commissioned by the Applicant from others.

- KEY PLAN:**
- SITE BOUNDARY LINE
 - SITE APPLICATION LINE

REV	DATE	DESCRIPTION	DRAWN/CHECKED
REVISION NOTES			
PLANNING			
			
MBH Design Studio Ltd. Rosemount House, Rosemount Avenue, West Byfleet, Surrey, KT14 6LB www.mbhstd.com t: 01932 352 727 f: 01932 351 545			
CLIENT 			
PROJECT PS656 VICTORIA ROAD SERVICE STATION VICTORIA ROAD, RUISLIP, MIDDLESEX, HA4 0SA			
DRAWING TITLE BLOCK PLAN			
DRAWN BY PT	DATE 21.04.2022	SCALE 1:500	PAPER SIZE A3
CHECKED BY RB	DRAWING NUMBER 13664-BP-656		REV.