
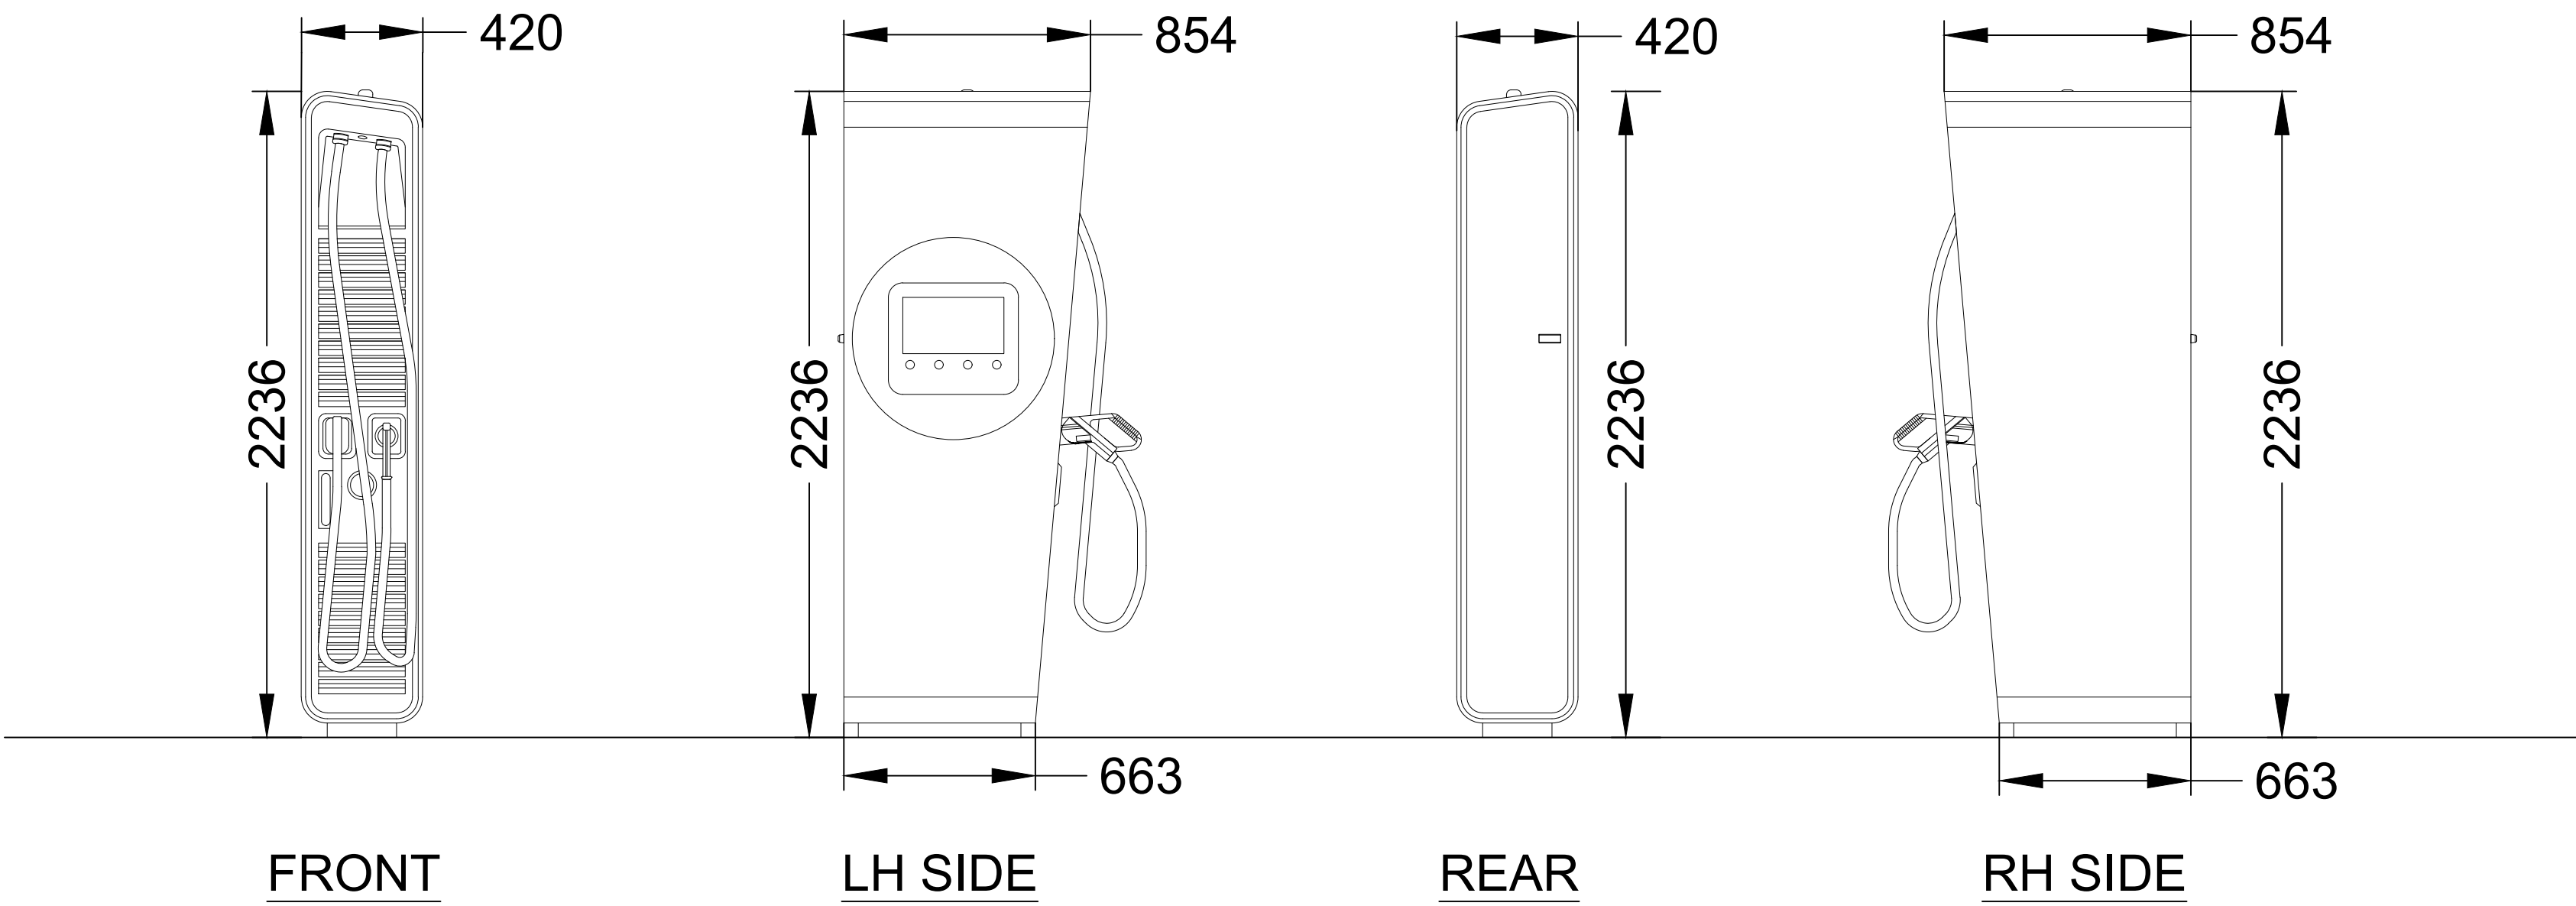


DRAWING NOTES


COPYRIGHT ©
This drawing and the details herein are the copyright of MBH Design Studio Ltd. and must not be reproduced, altered or passed to any third party without prior written consent.

This drawing has been produced for the project listed below, is submitted in support of this application application to the Local Planning Authority and is not intended for use by any other person or for any other purpose.

Every effort has been made to ensure the accuracy of these drawings, however MBH Design Studio Ltd. accept no responsibility for any discrepancies arising from the reuse of survey information and preliminary drawings commissioned by the Applicant from others.

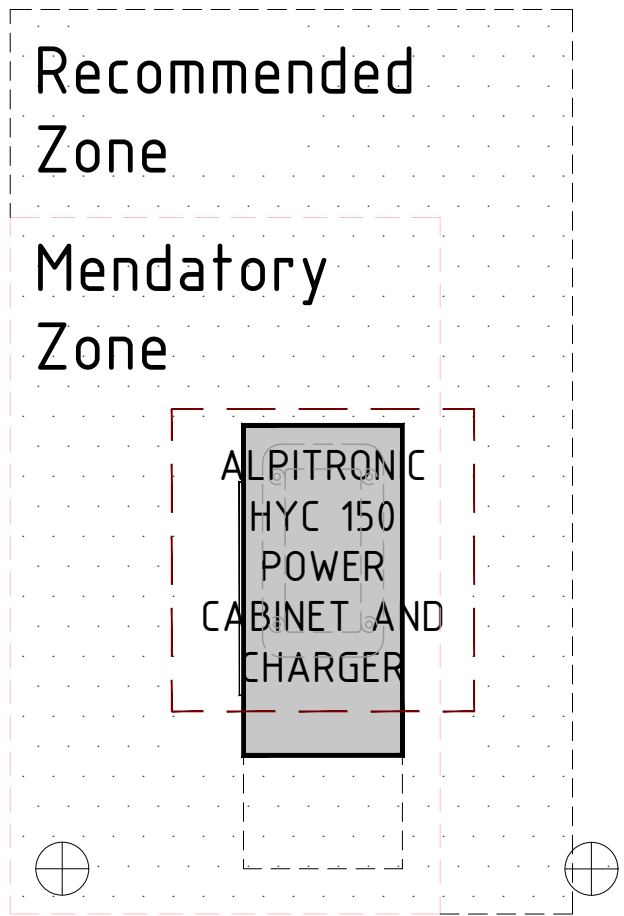

ALPITRONIC 150 HYC CHARGER
Scale 1:20

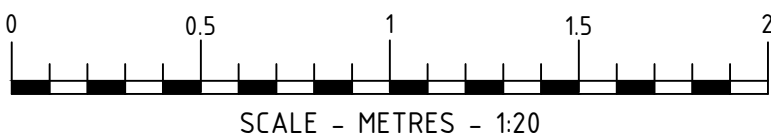

REV	DATE	DESCRIPTION	DRAWN/CHECKED
REVISION NOTES			
PLANNING			
 MBH Design Studio Ltd. Rosemount House, Rosemount Avenue, West Byfleet, Surrey, KT14 6LB www.mbhstd.com t: 01932 352 727 f: 01932 351 545			
CLIENT  motor fuel group			
PROJECT PS656 VICTORIA ROAD SERVICE STATION VICTORIA ROAD, RUISLIP, MIDDLESEX, HA4 0SA			
DRAWING TITLE EV CHARGER DETAIL			
DRAWN BY PT	DATE 21.04.2022	SCALE 1:20	PAPER SIZE A1
CHECKED BY RB	DRAWING NUMBER 13664-P03-656	REV.	