


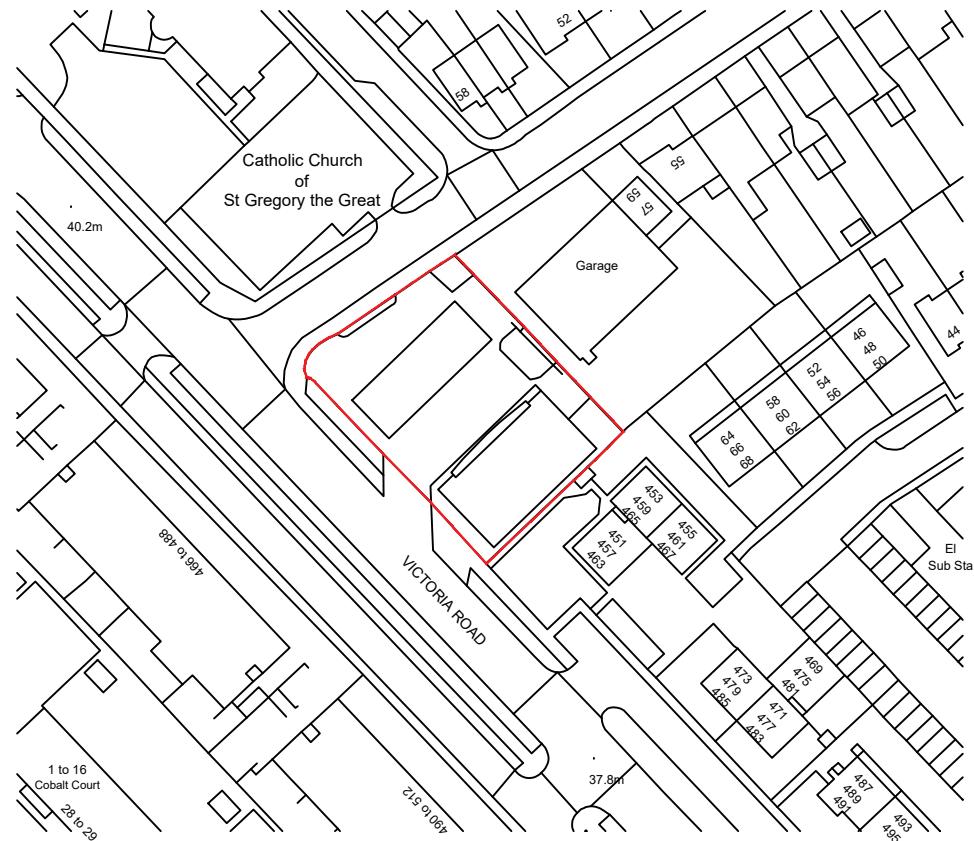

DRAWING NOTES  
COPYRIGHT ©  
This drawing and the details herein are the copyright of MBH Design Studio Ltd. and must not be reproduced, altered or passed to any third party without prior written consent.  
This drawing has been produced for the project listed below, is submitted in support of this application and is the sole property of the Local Planning Authority and is not intended for use by any other person or for any other purpose.  
Every effort has been made to ensure the accuracy of these drawings, however MBH Design Studio Ltd. accept no responsibility for any discrepancies arising from the reuse of survey information and preliminary drawings commissioned by the Applicant from others.

KEY PLAN:

- SITE BOUNDARY LINE
- SITE APPLICATION LINE



REV	DATE	DESCRIPTION	DRAWN/CHECKED
REVISION NOTES			

**PLANNING**

**mbh**

MBH Design Studio Ltd.  
Rosemount House, Rosemount Avenue, West Byfleet, Surrey, KT14 6LB  
www.mbh ltd.com t: 01932 351 727

CLIENT

**mfg**  
motor fuel group

PROJECT  
P5656 VICTORIA ROAD SERVICE STATION  
VICTORIA ROAD,  
RUISLIP, MIDDLESEX,  
HA4 0SA

DRAWING TITLE  
LOCATION PLAN

0 25 50  
SCALE - METRES - 1:1250 @ A4

DRAWN BY DATE 21.04.2022 SCALE 1:1250 PAPER SIZE A4  
PT DRAWING NUMBER 13664-LP-656 REV.  
CHECKED BY RB