




**GRP Substation**  
Elevation A - Scale 1:20

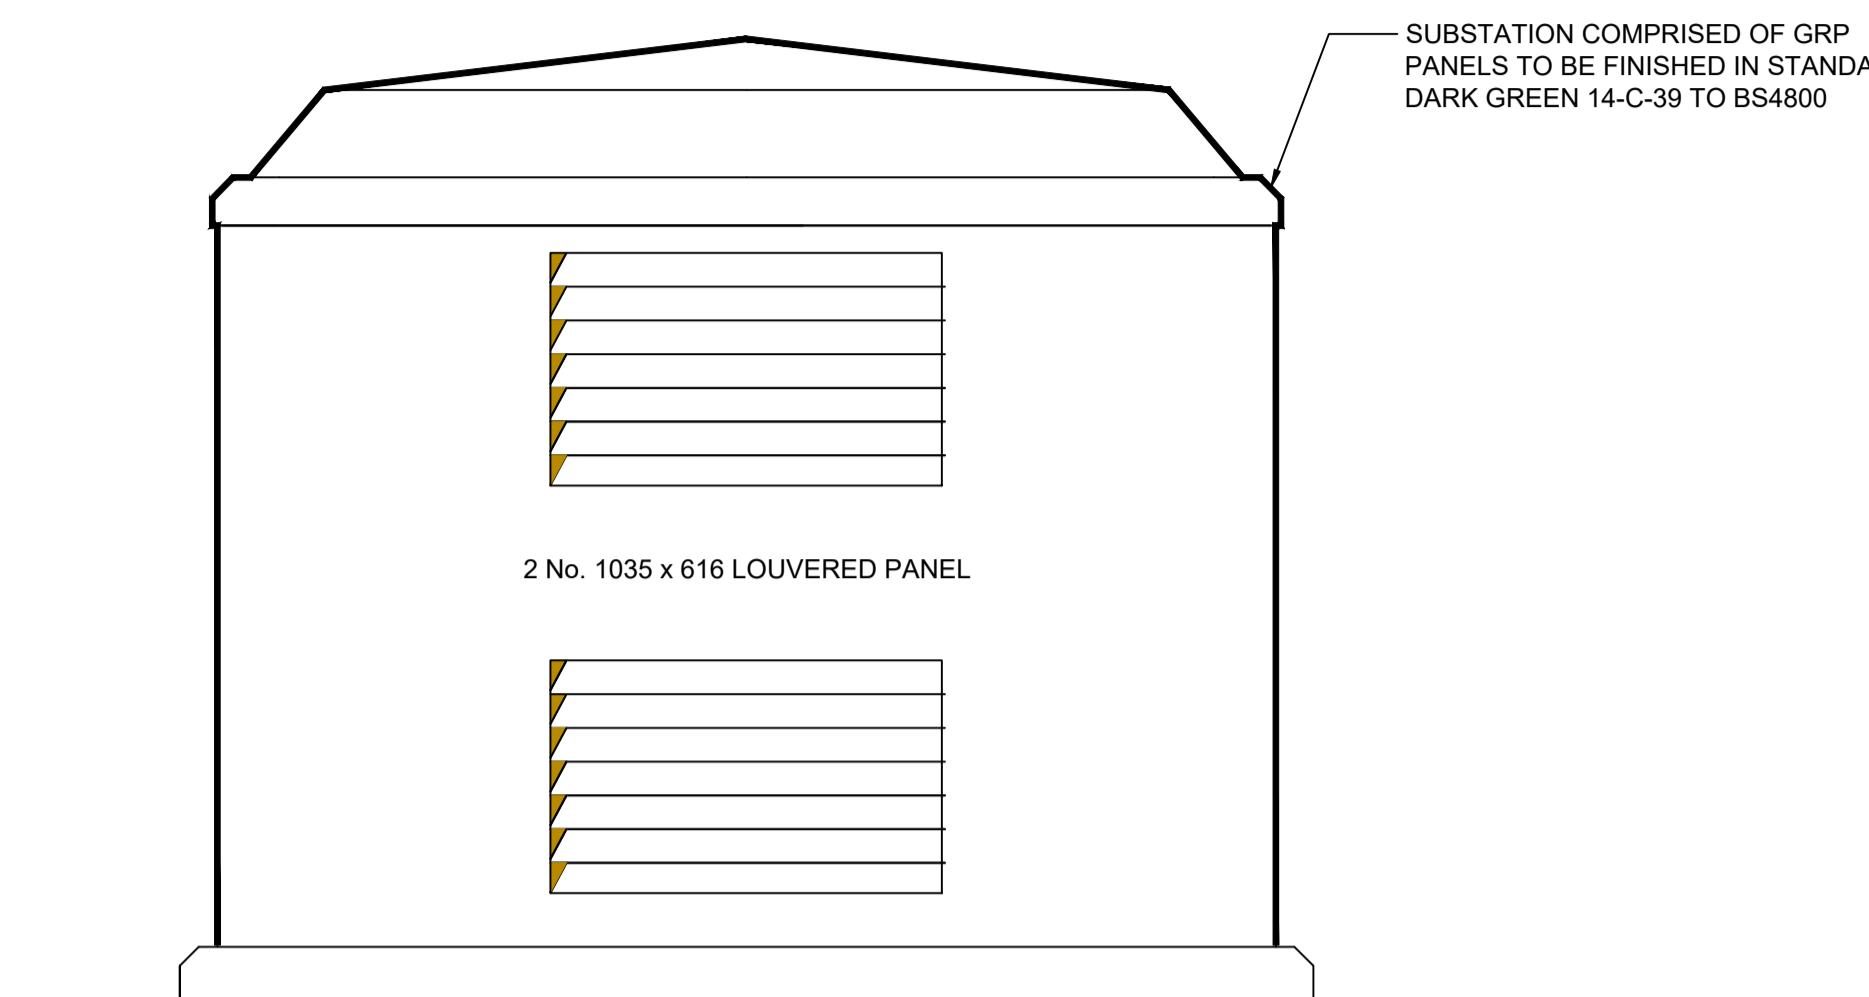


**GRP Substation**  
Elevation B - Scale 1:20

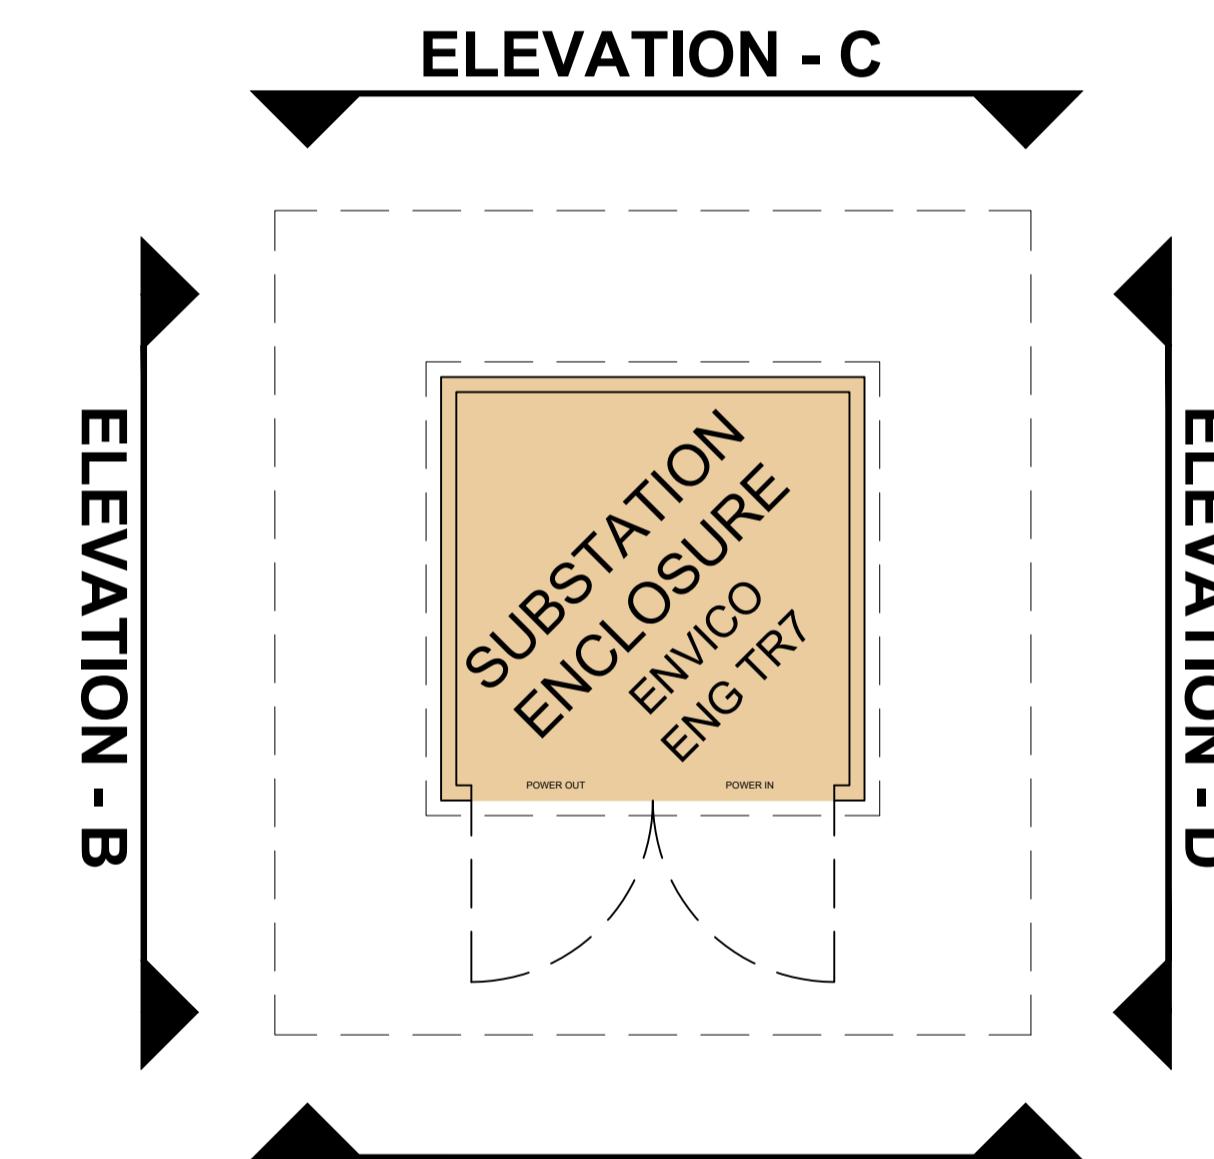

**GRP Substation**  
Scale 1:50

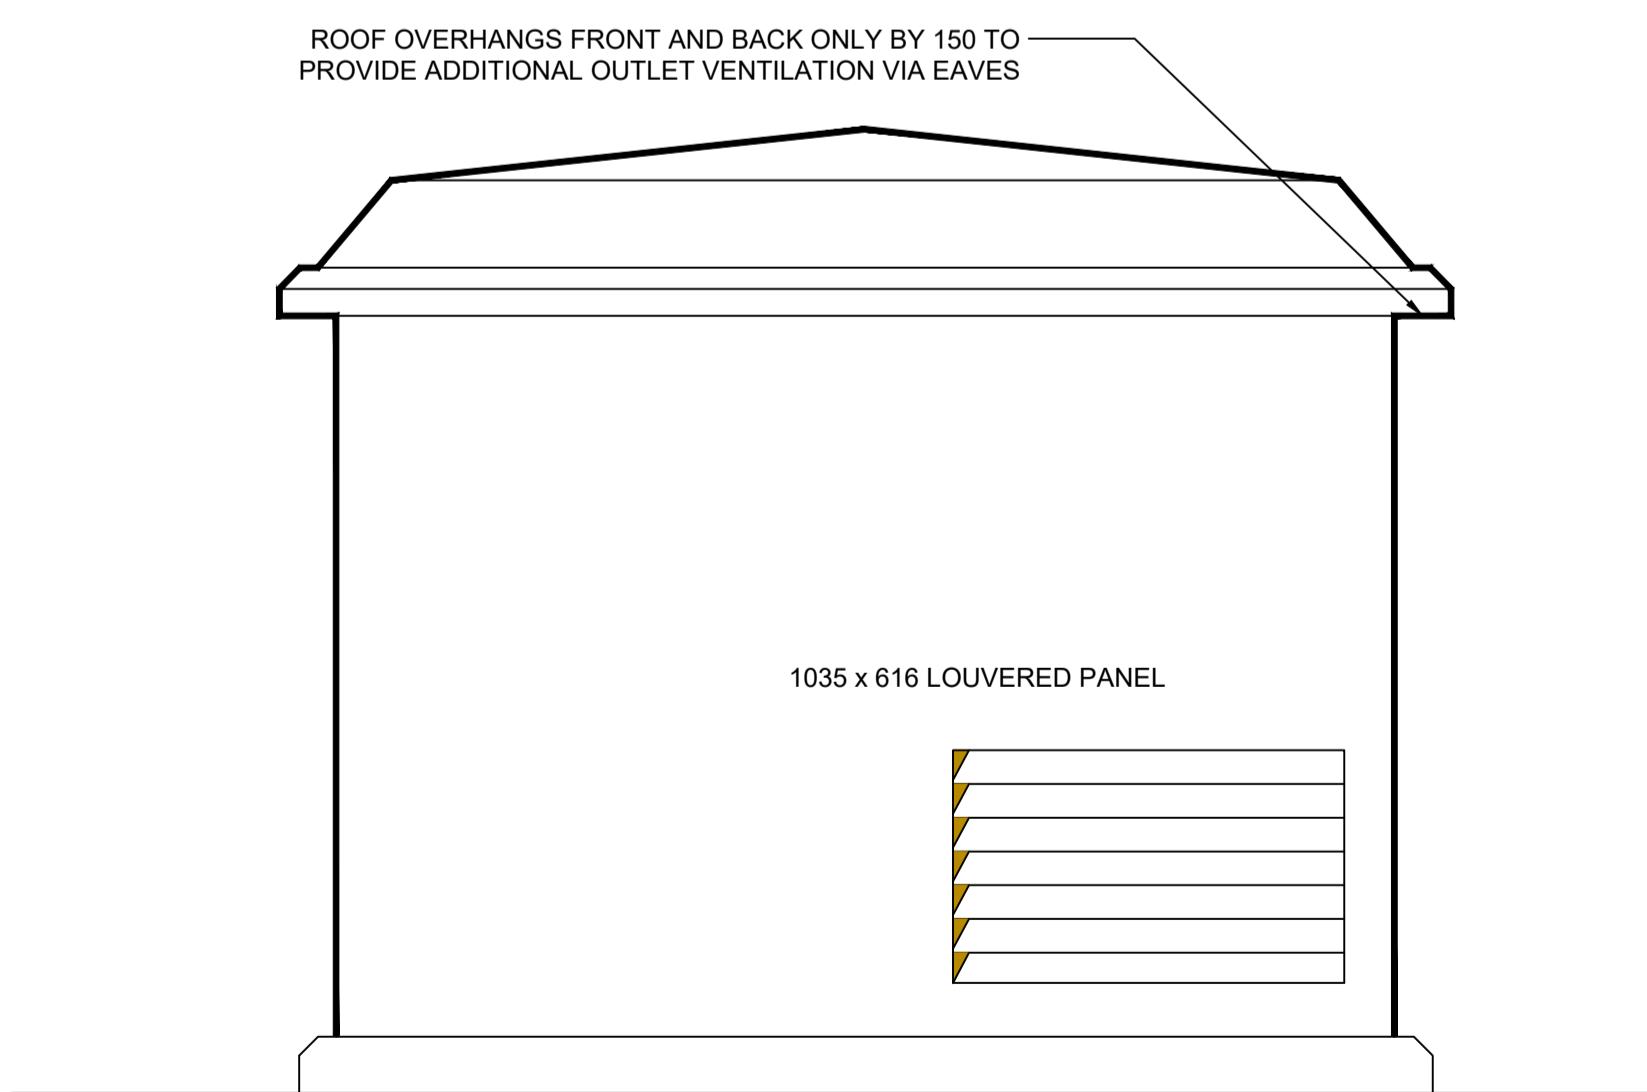


**GRP Substation**  
Elevation C - Scale 1:20

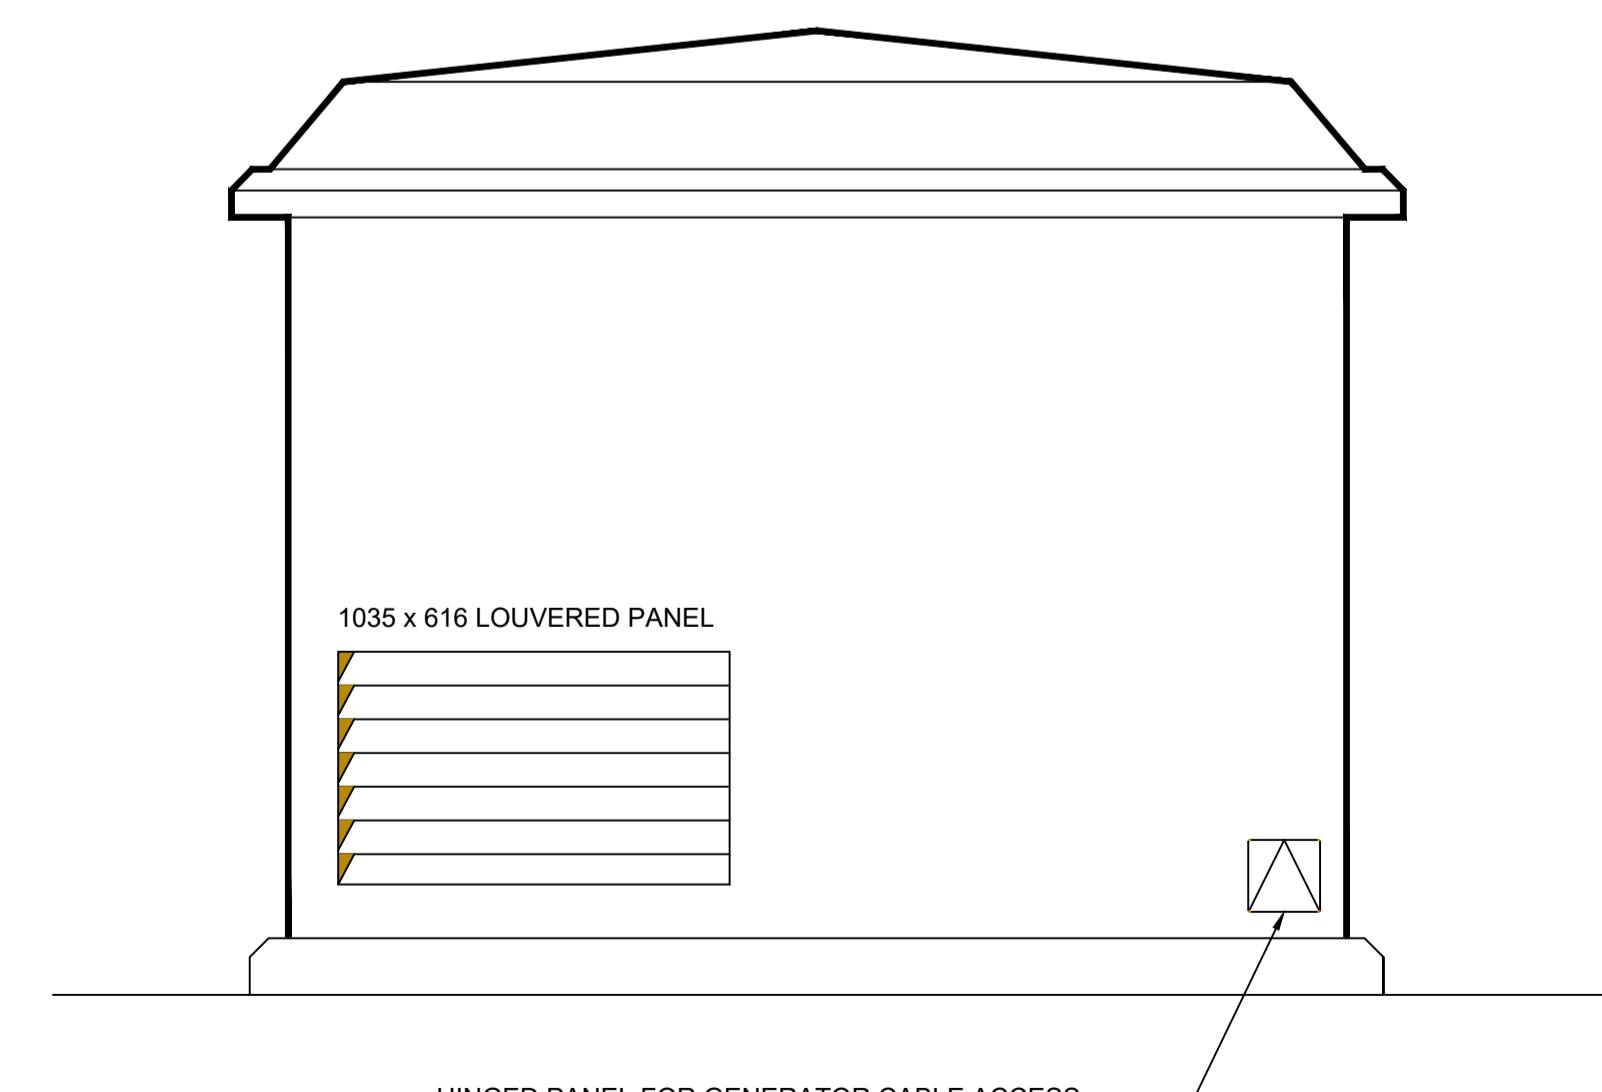

**GRP Substation**  
Elevation D - Scale 1:20

**DRAWING NOTES**  
COPYRIGHT ©  
This drawing and the details herein are the copyright of MBH Design Studio Ltd. and must not be reproduced, altered or passed to any third party without prior written consent.  
This drawing has been produced for the project listed below, is submitted in support of the application application to the Local Planning Authority and is not intended for use by any other person or for any other purpose.  
Every effort has been made to ensure the accuracy of these drawings, however MBH Design Studio Ltd. accept no responsibility for any discrepancies arising from the reuse of survey information and preliminary drawings commissioned by the Applicant from others.

DRAWN BY PT DATE 21.04.2022 SCALE 1:20 PAPER SIZE A1  
CHECKED BY RB DRAWING NUMBER 13664-P04-656 REV.

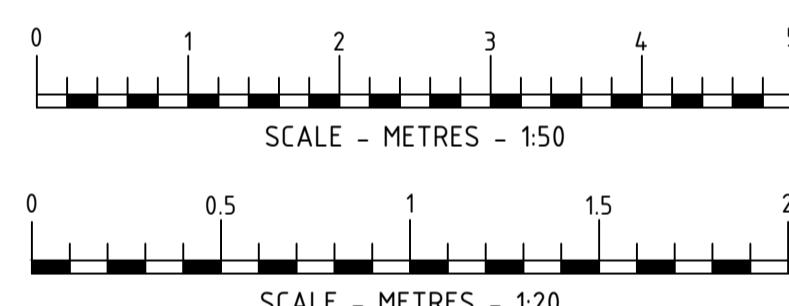

REV DATE DESCRIPTION DRAWN/CHECKED  
REVISION NOTES

## PLANNING

**mbh**  
motor fuel group

MBH Design Studio Ltd.  
Rosemount House, Rosemount Avenue, West Byfleet, Surrey, KT14 6LB  
www.mbh ltd.com t: 01932 352 727 f: 01932 351 545

CLIENT

**mfg**  
motor fuel group

PROJECT  
PS656 VICTORIA ROAD SERVICE STATION  
VICTORIA ROAD,  
RUISLIP, MIDDLESEX,  
HA4 0SA

DRAWING TITLE  
SUBSTATION ELEVATIONS

DRAWN BY PT DATE 21.04.2022 SCALE 1:20 PAPER SIZE A1  
CHECKED BY RB DRAWING NUMBER 13664-P04-656 REV.