
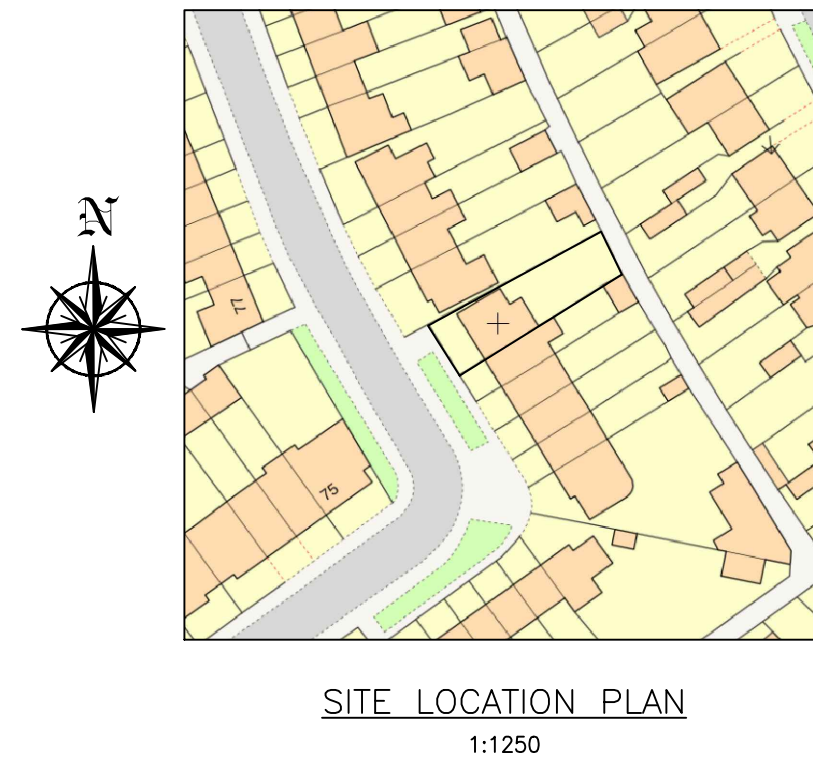
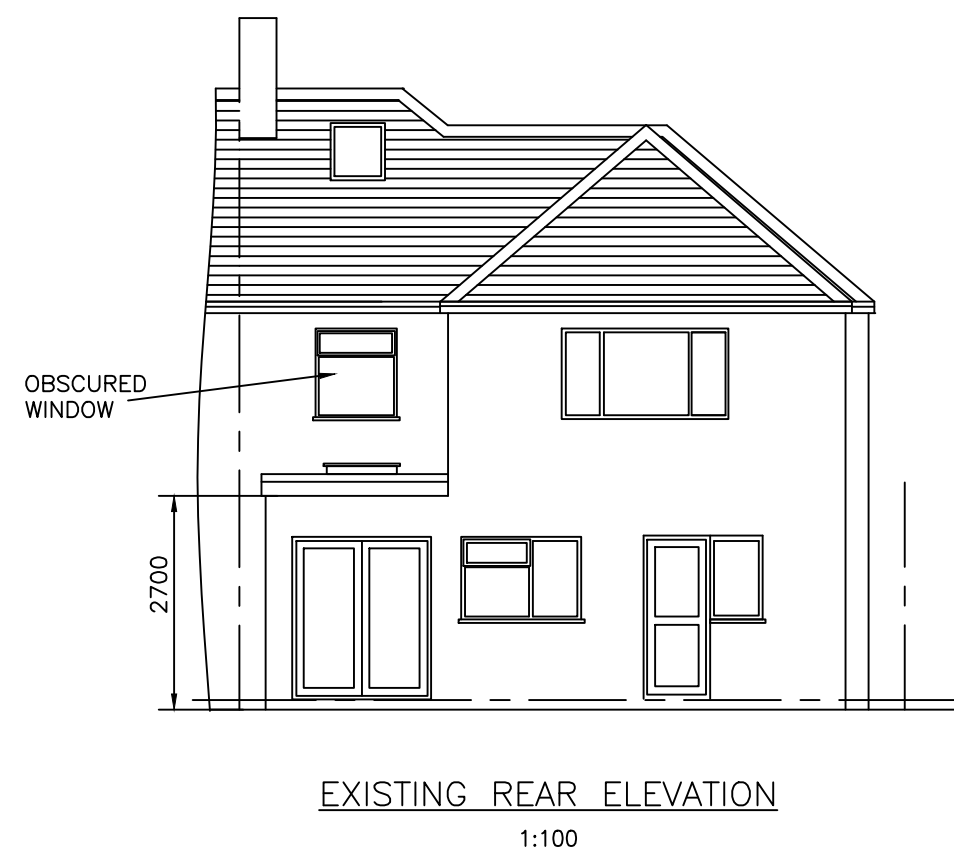
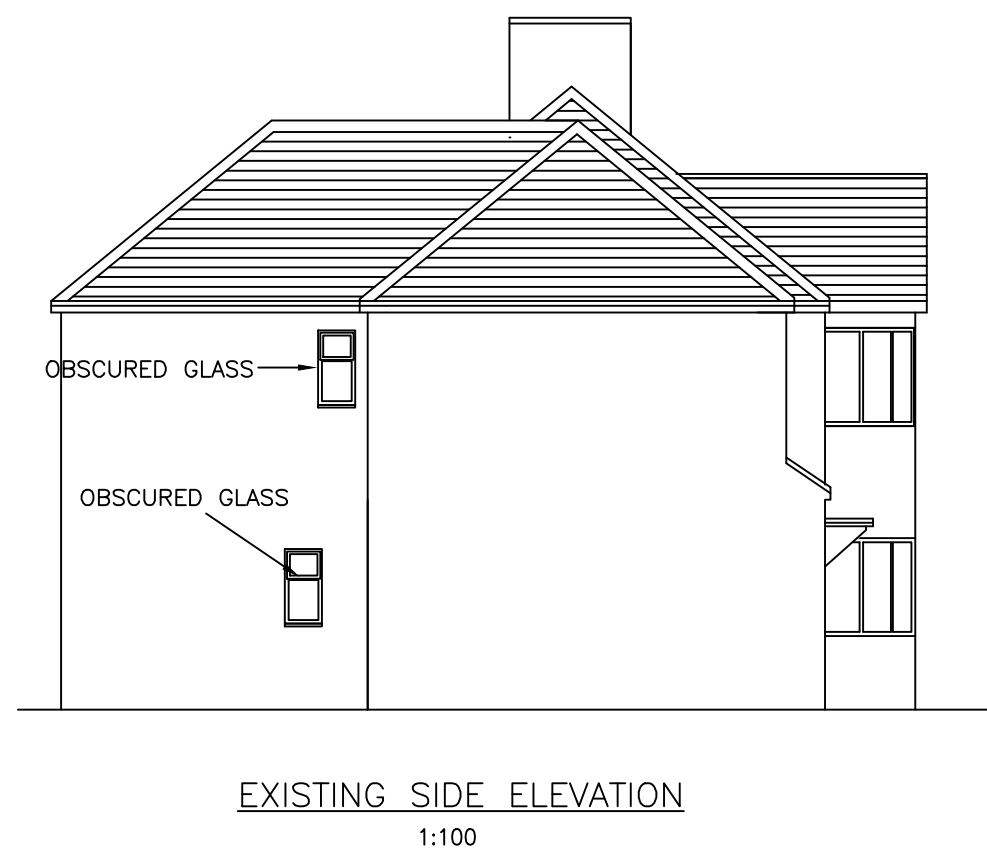
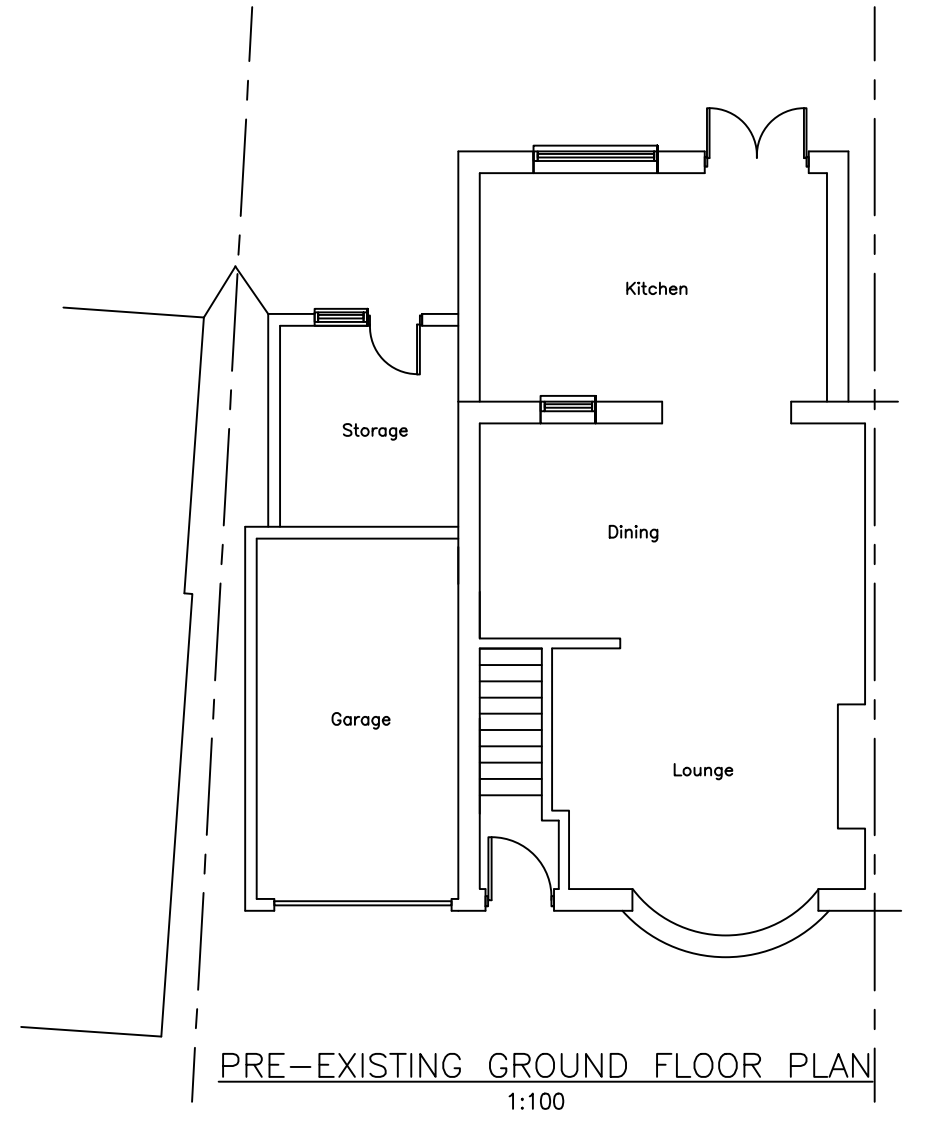
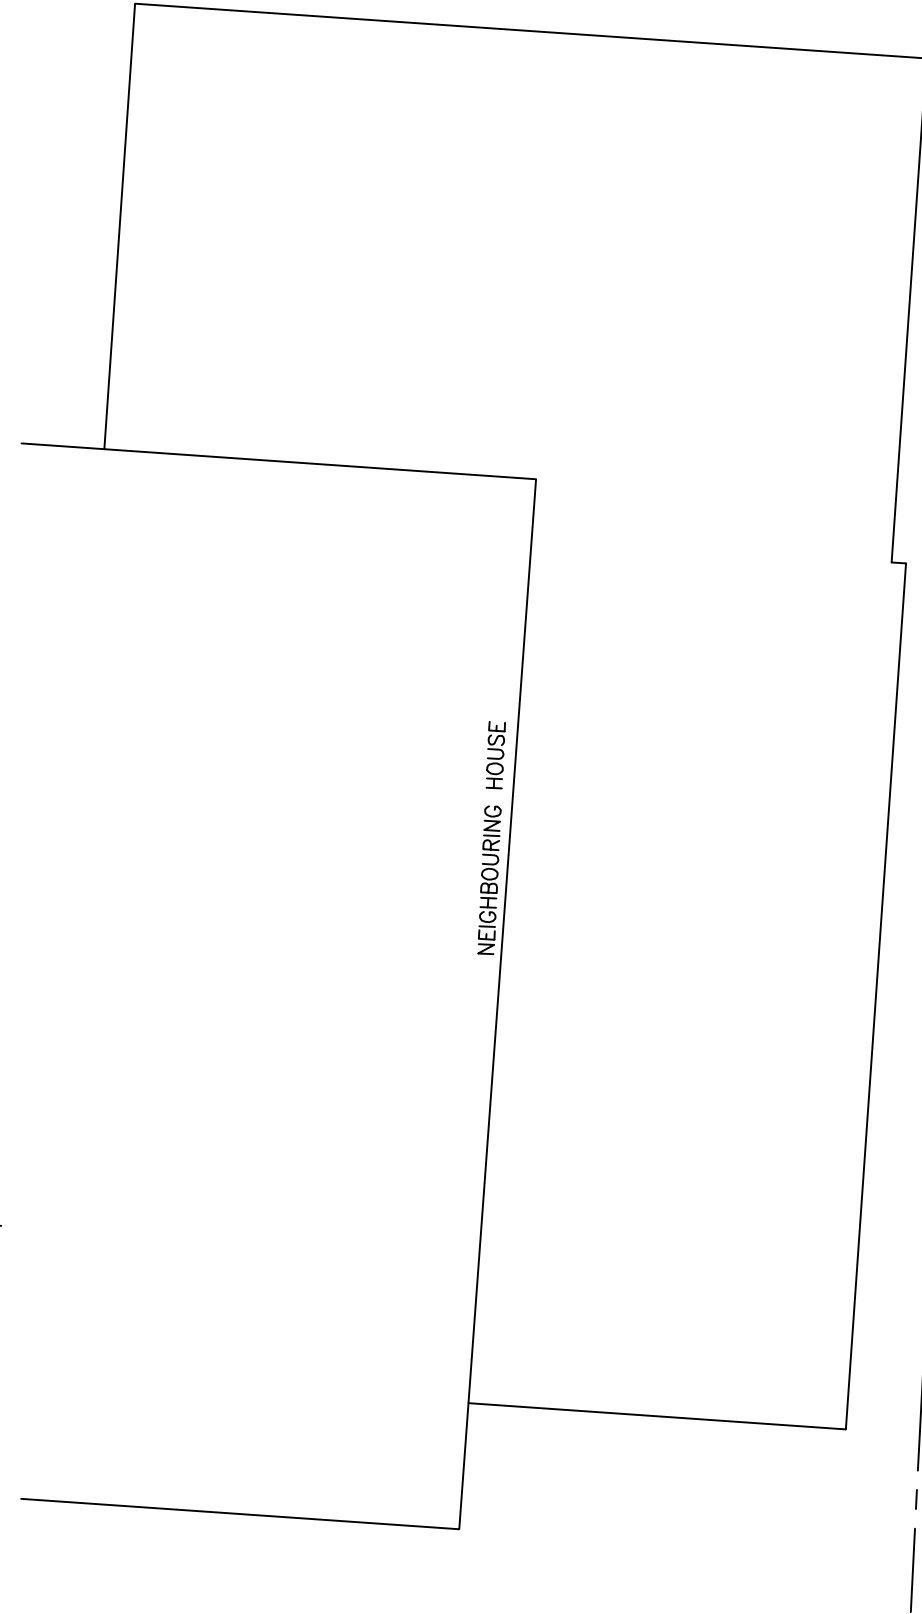


0 1 2 3 4 5 6 7 8 9 10

SCALE 1:50

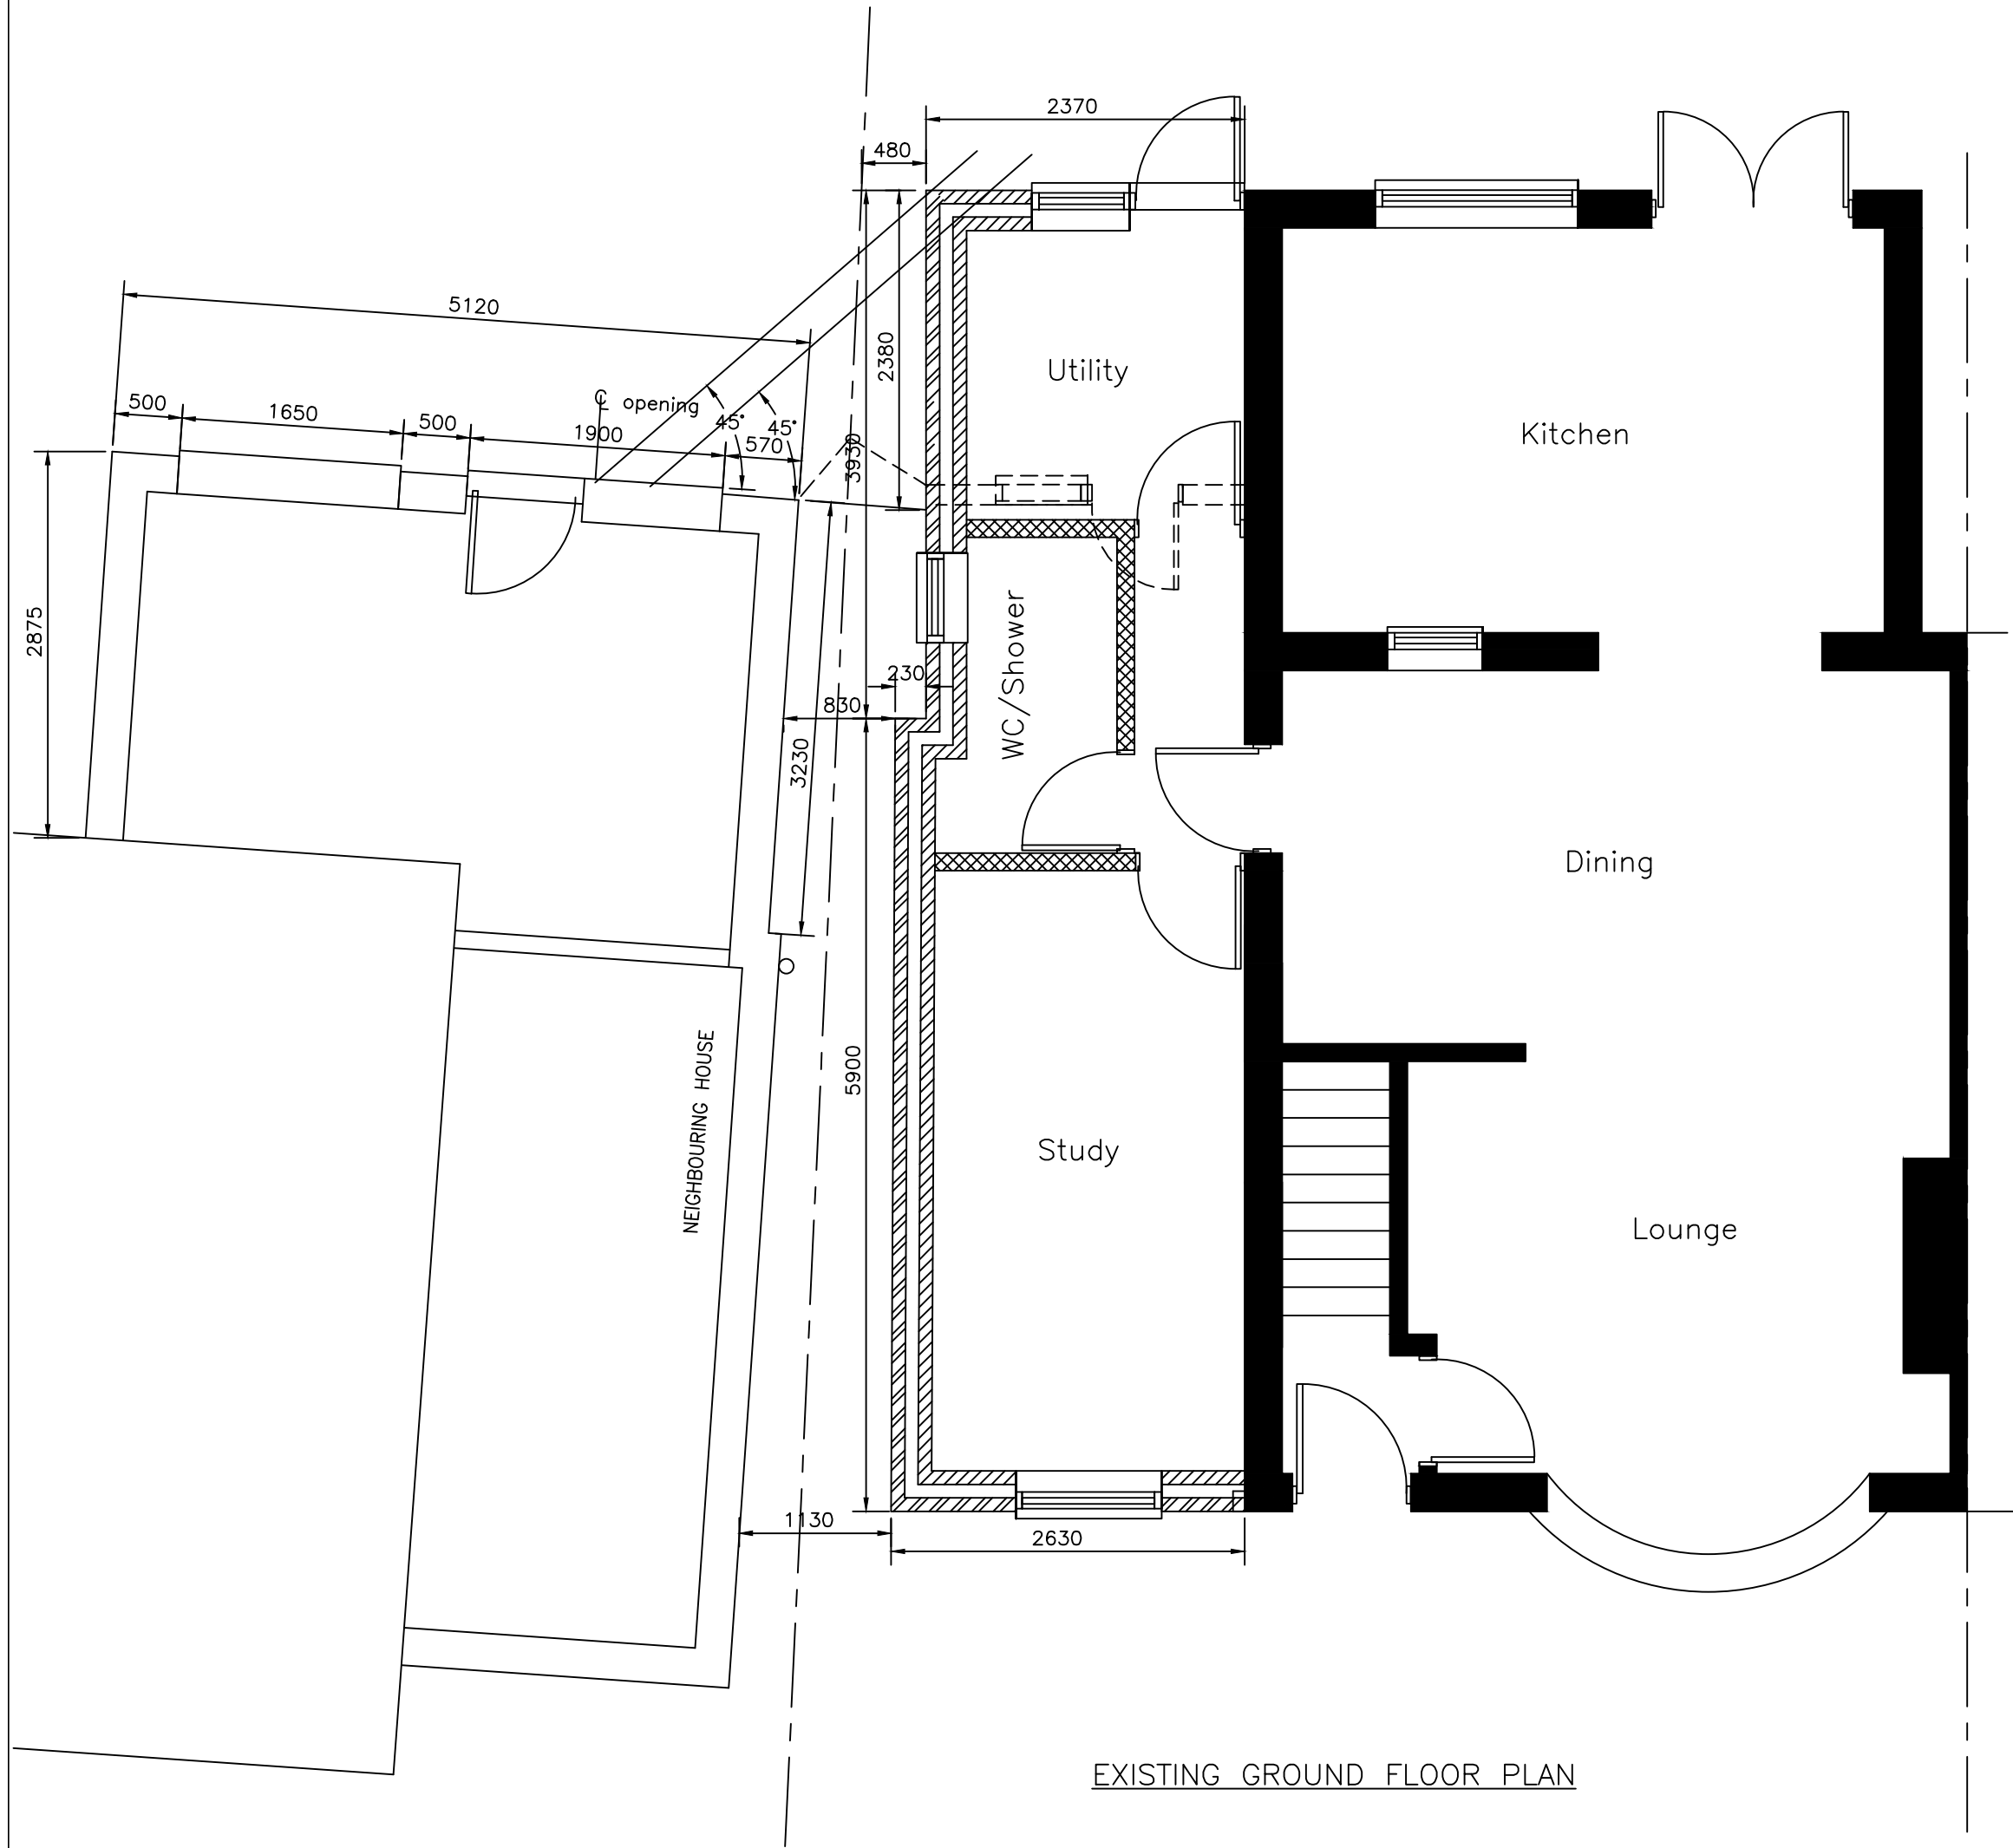

0 2 4 6 8 10 12 14 16 18 20

SCALE 1:100

B	AMENDED TO SUIT MEASUREMENT TAKEN BY PLANNING OFFICER DATED 24/10/24	24/10/24
A	DIMENSIONS CORRECTED TO SUIT THOSE TAKEN AT SITE MEETING DATED 16/10/24	16/10/24
Rev	Description	Date
 KDA Designs Ltd. Architectural & Structural Services 1100 0000 0000 000000 000000 kevin@kdadesigns.co.uk This drawing is property of KDA Designs Ltd. The information contained is copyright and is not to be copied or used without prior permission.		
Project	PROPOSED TWO STOREY SIDE & PART REAR WRAP AROUND EXTENSION 100 EXMOUTH ROAD LONDON HA4 0UH	
Drawing	EXISTING PLANS & ELEVATIONS	
Drawn	KDA	Checked KDA
Scale	A1@1:50	Date AUGUST 2024
Stage	Drg. No.	Rev
	100ER/P101	B