
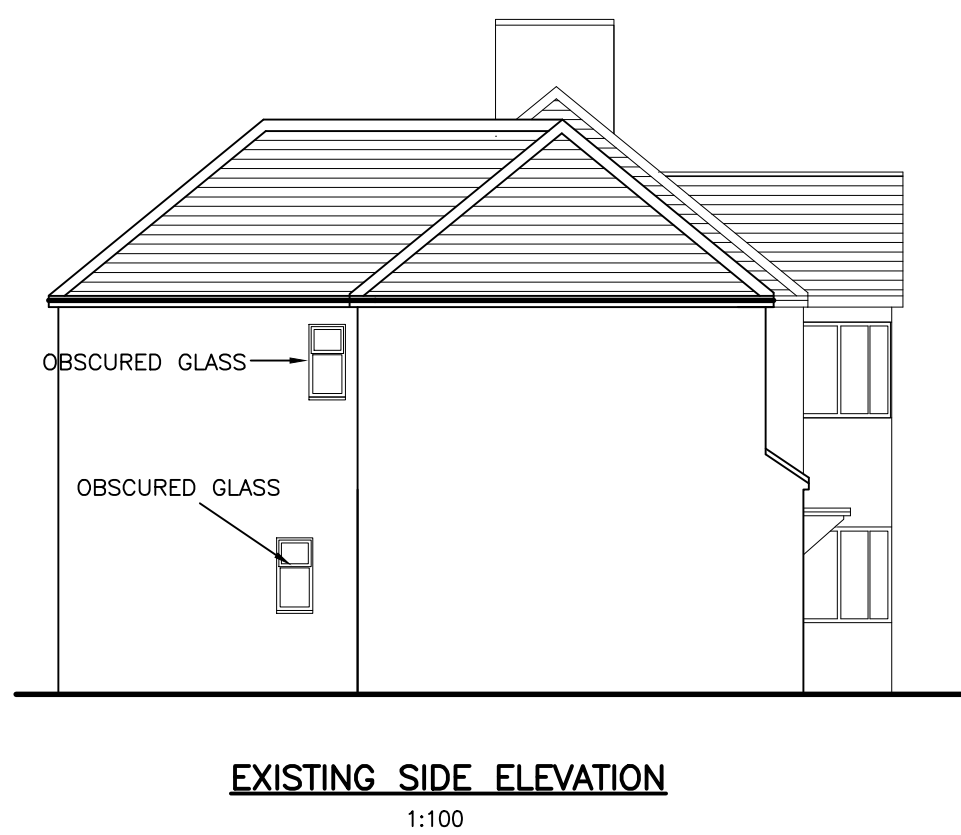
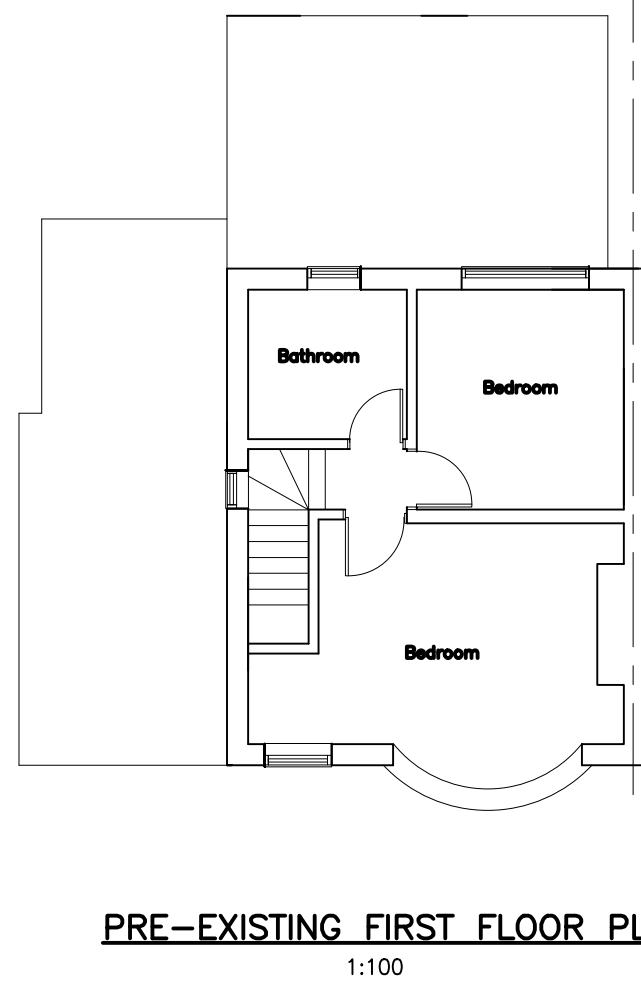
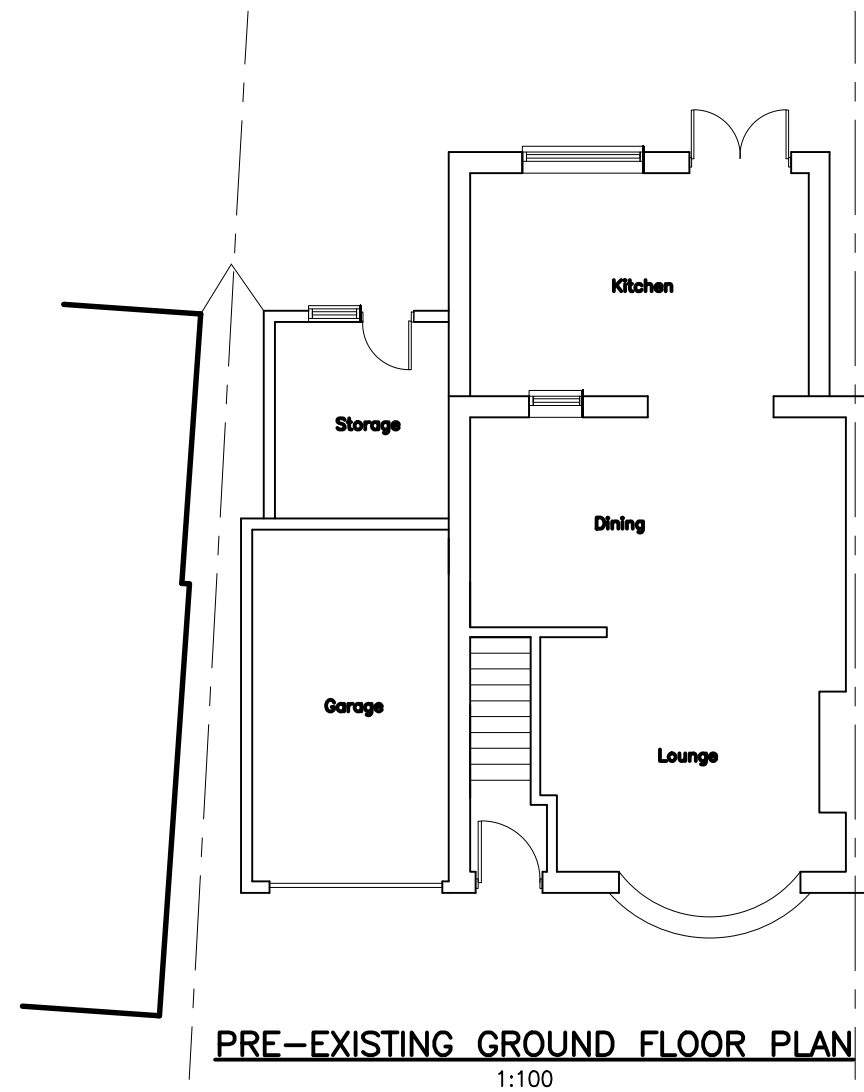
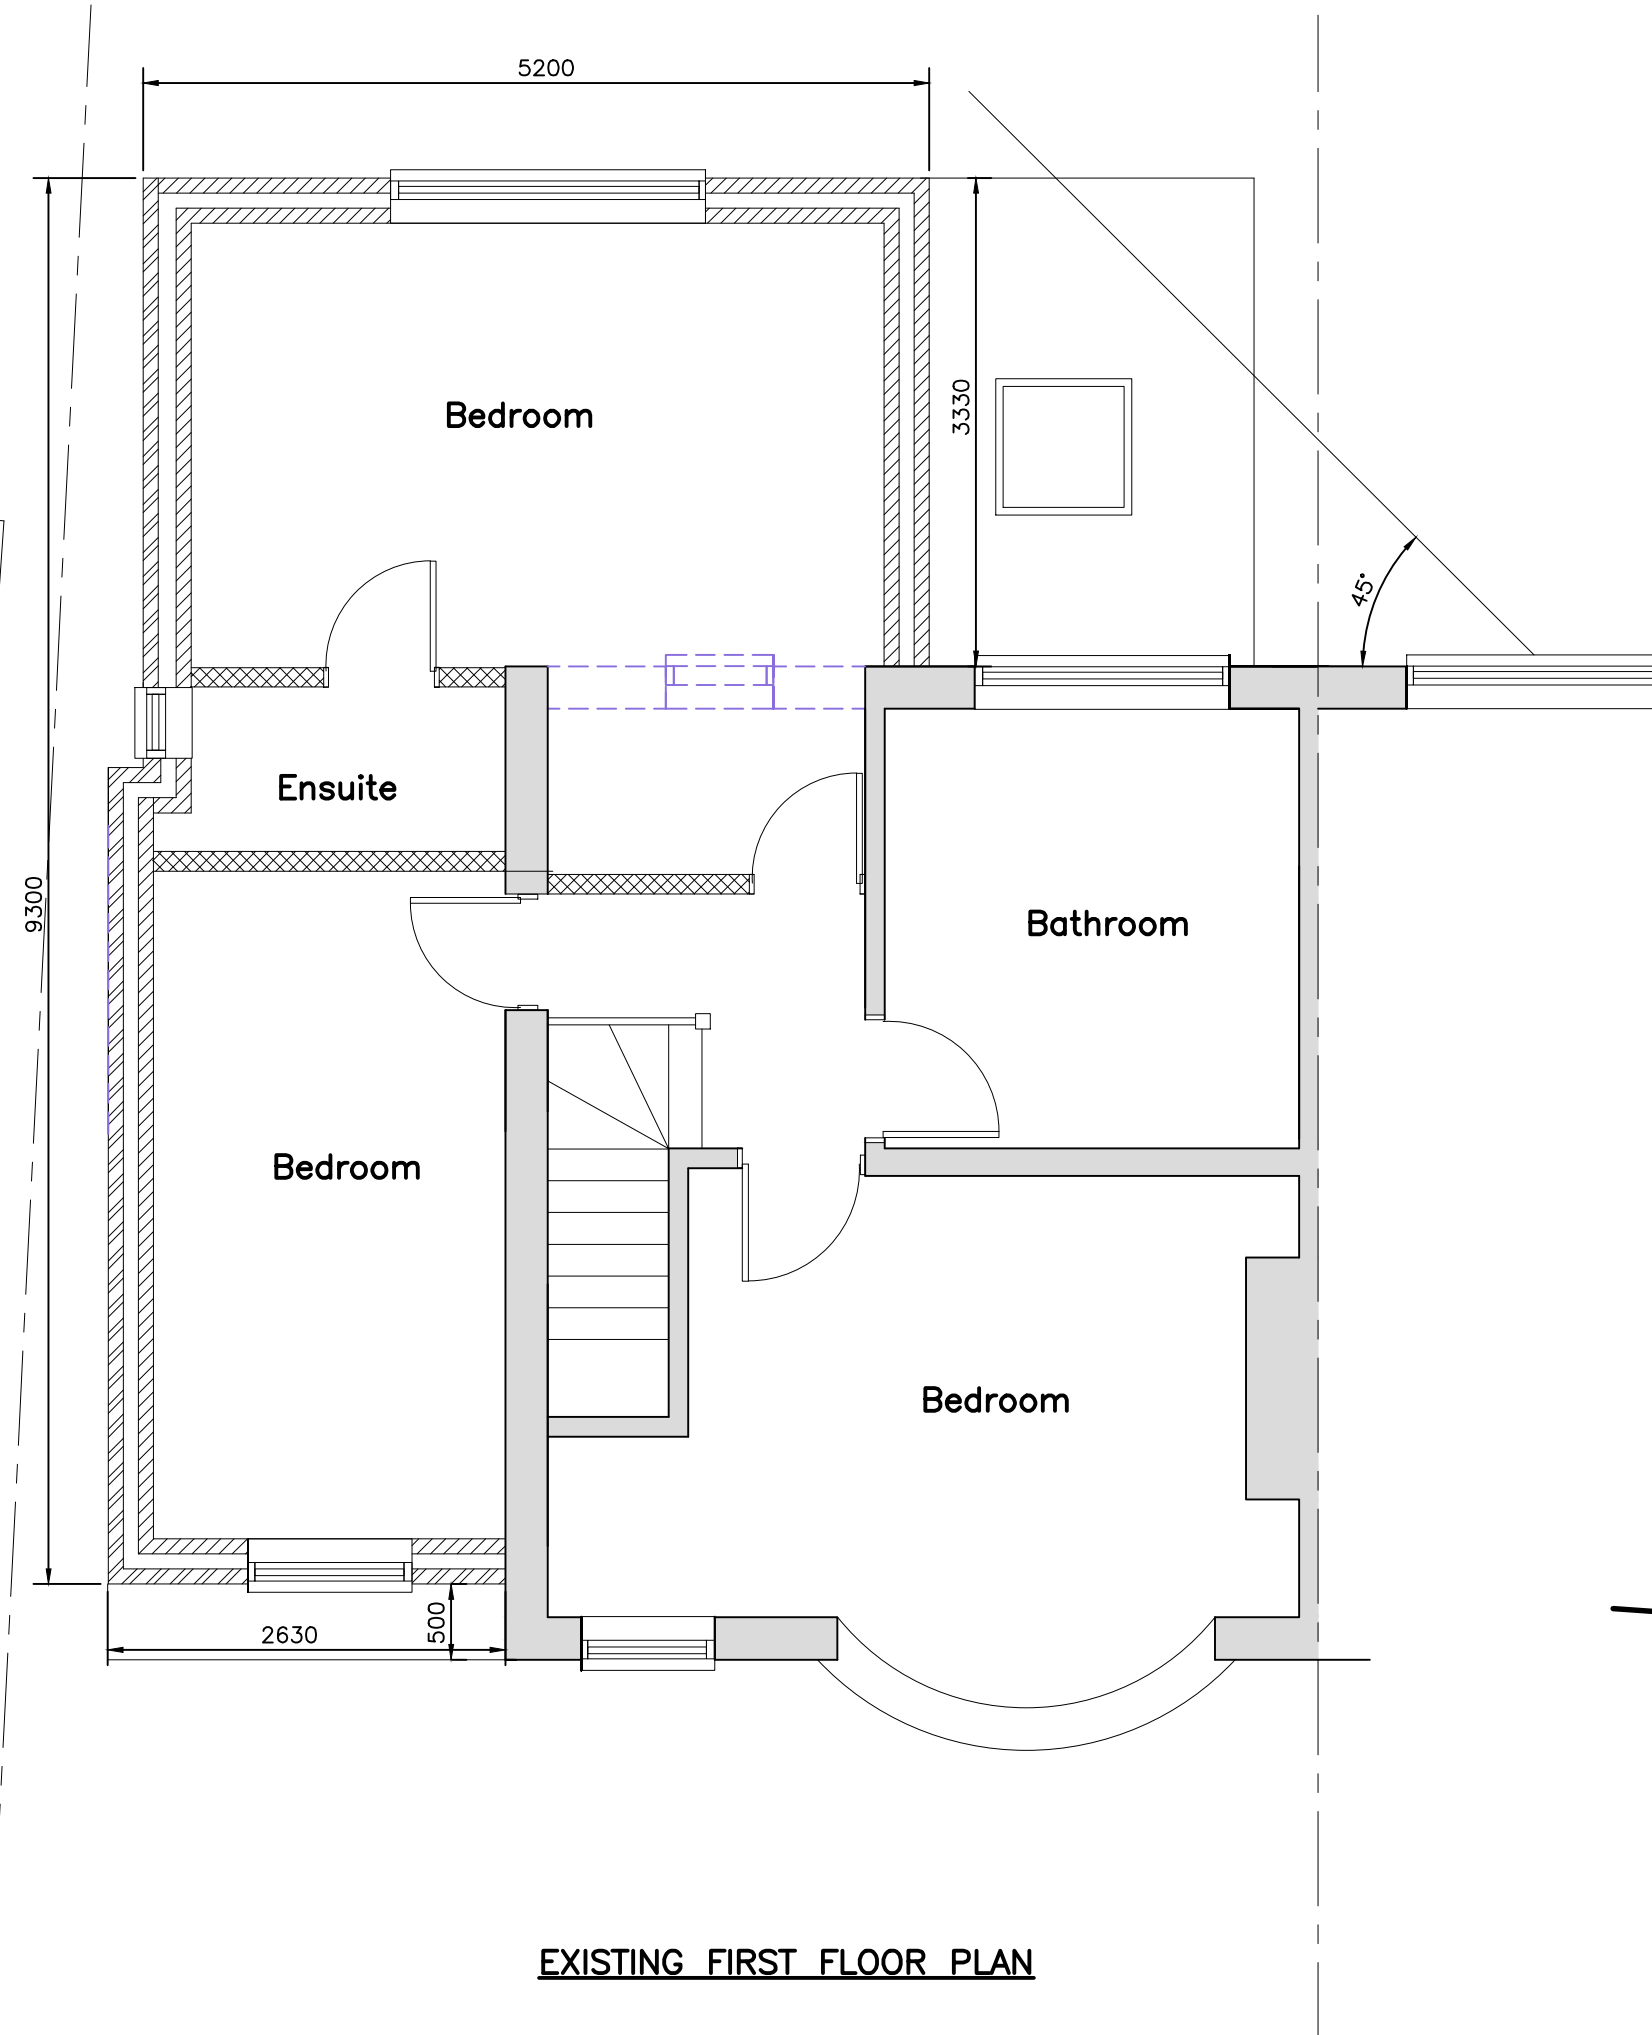


0 1 2 3 4 5 6 7 8 9 10

SCALE 1:50

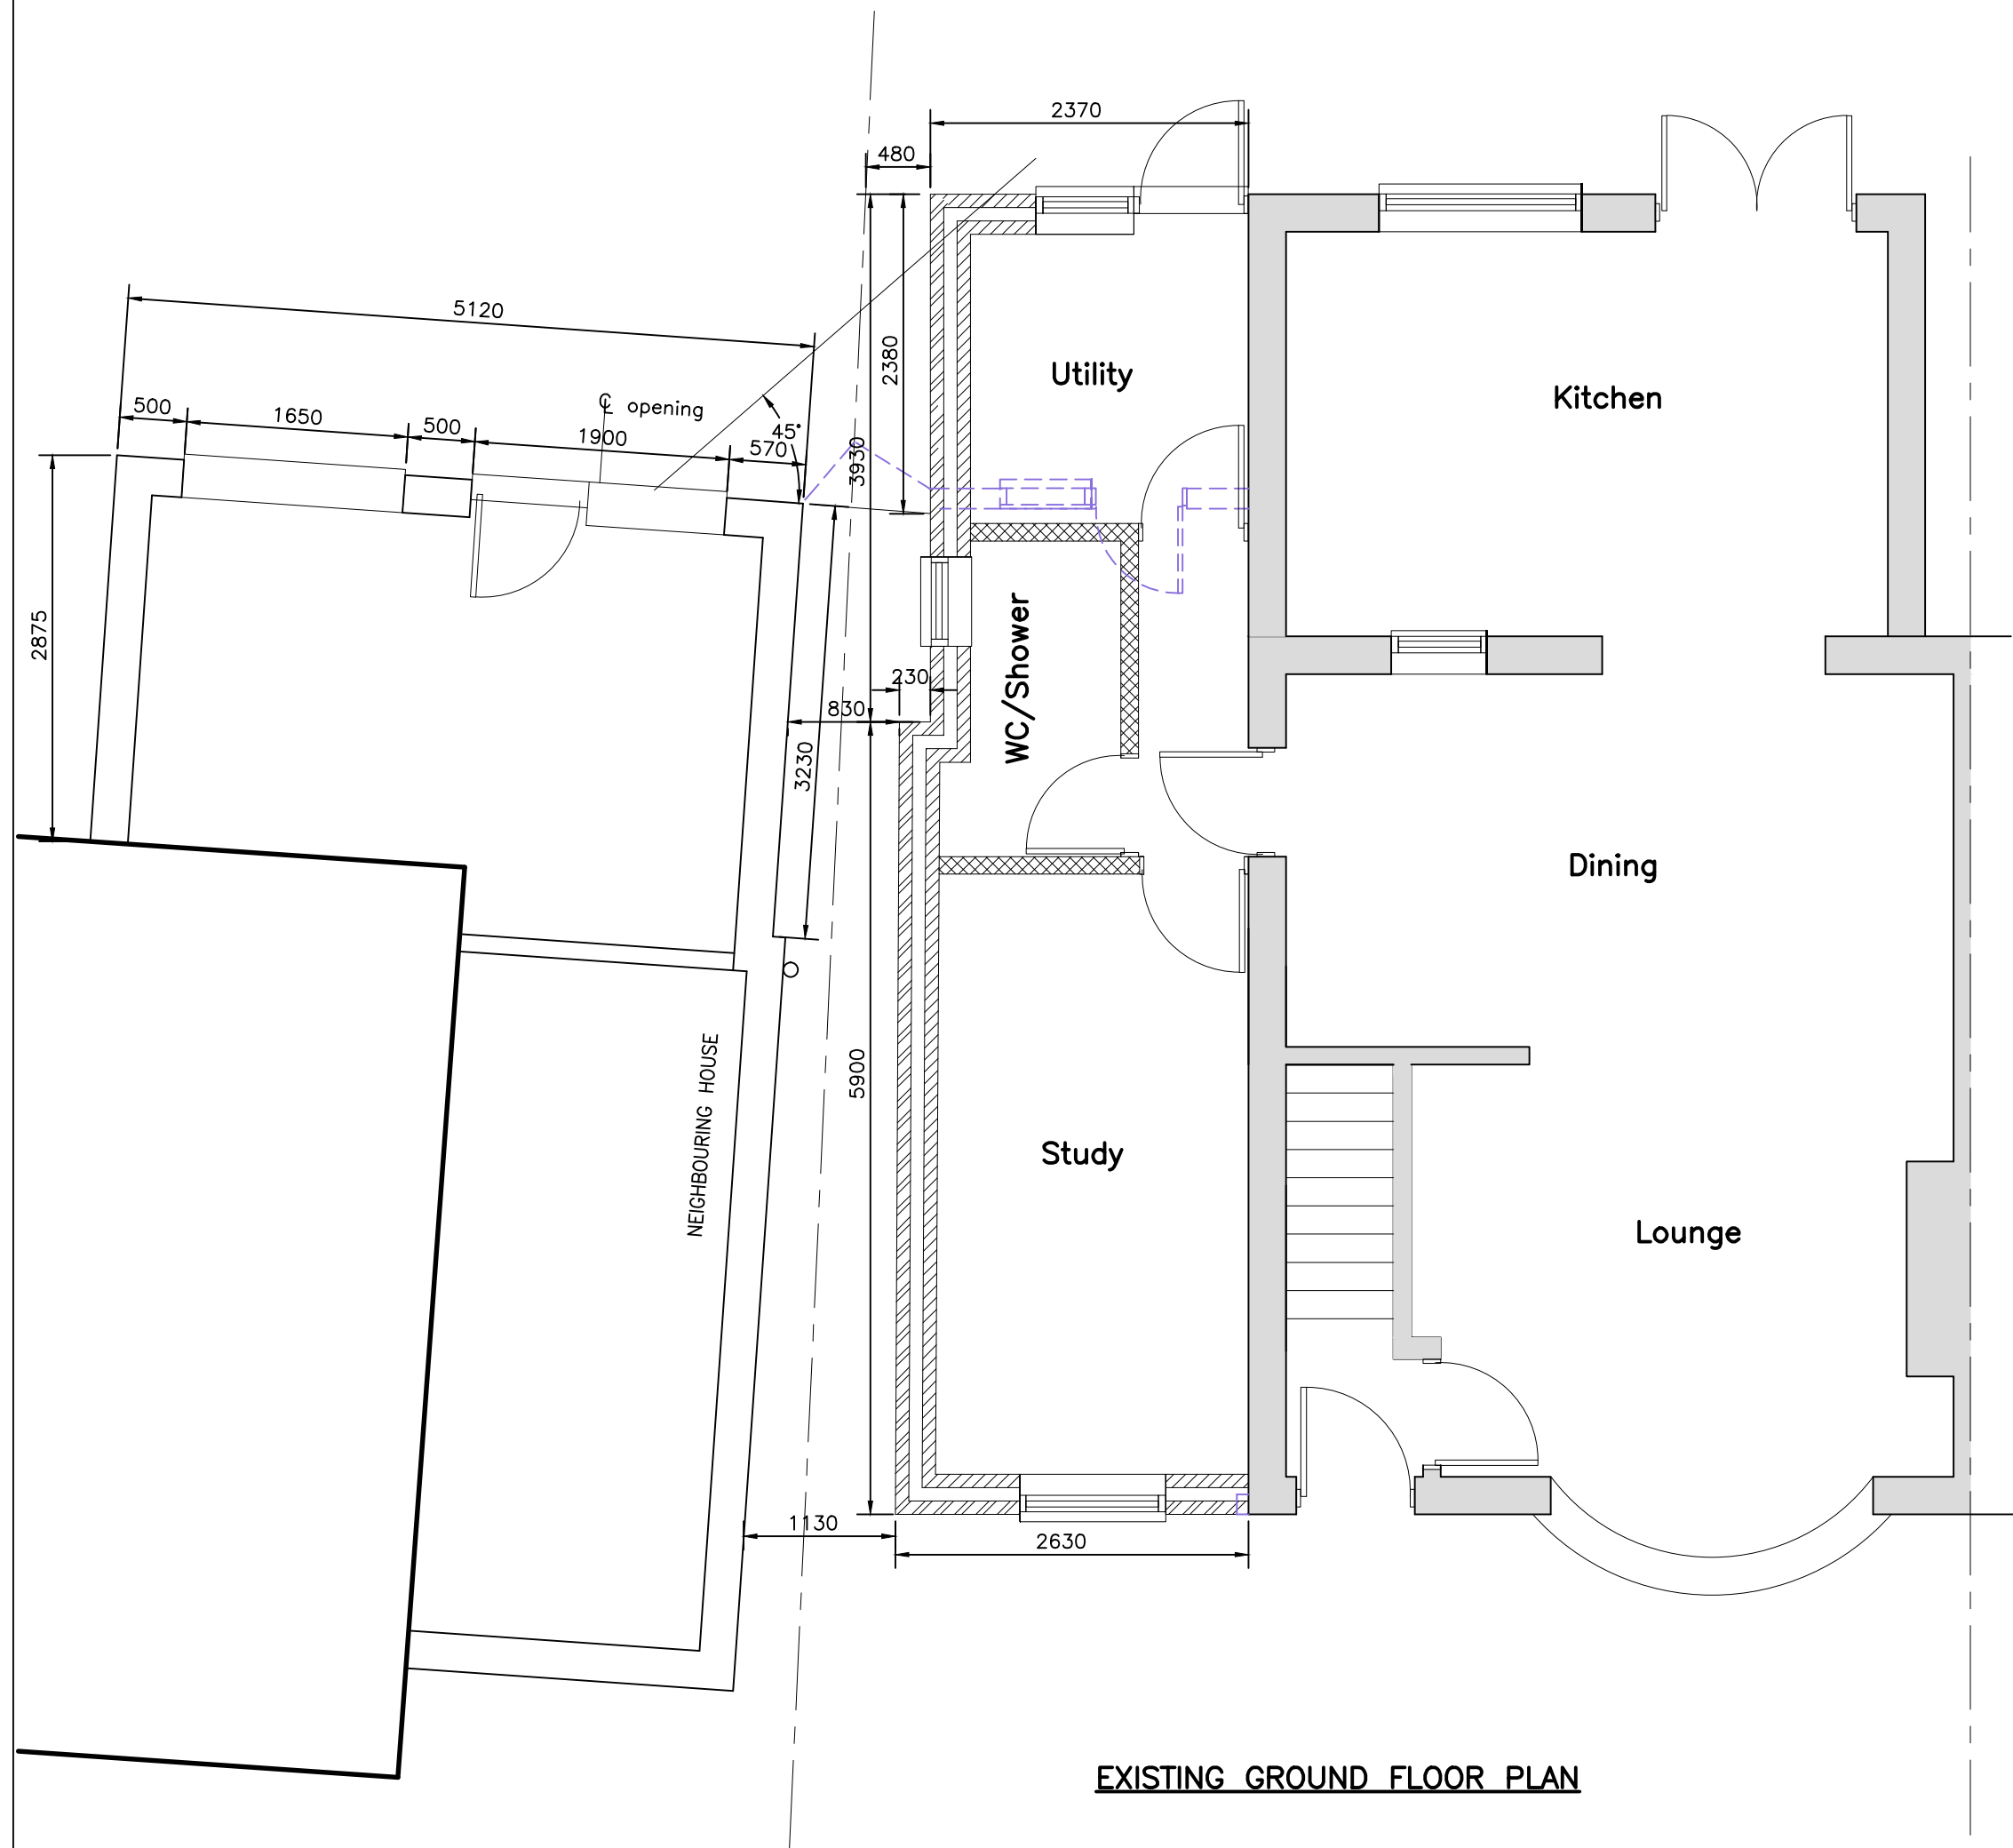

SITE LOCATION PLAN
1:1250

B	AMENDED TO SUIT MEASUREMENT TAKEN BY PLANNING OFFICER DATED 24/10/24	24/10/24
A	DIMENSIONS CORRECTED TO SUIT THOSE TAKEN AT SITE MEETING DATED 16/10/24	16/10/24
Rev	Description	Date

KDA Designs Ltd.
Architectural & Structural Services
kevin@kdadesigns.co.uk

Project **PROPOSED TWO STOREY
SIDE & PART REAR WRAP
AROUND EXTENSION
100 EXMOUTH ROAD
LONDON
HA4 0UH**

Drawing **EXISTING PLANS & ELEVATIONS**

Drawn KDA Checked KDA

Scale A1@1:50 Date AUGUST 2024

Stage Drg. No. Rev

100ER/P101

B