

NOTES

1. All dimensions are to be checked on site prior to the commencement of work and any discrepancy is to be reported to the construction manager before construction.

2. All work is to comply with current Building Regulations and allied legislation.



3. All contractors and sub-contractors must ensure that they have the latest issue of this drawing and details before the commencement of work on site.

4. All materials are to be used and installed in strict compliance with the relevant manufacturers instructions and recommendations.
5. All works on site, managed and implemented as a result of the designs indicated on this drawing, are to be given full consideration for compliance with the Health and Safety CDM Regulations in respect of design and implementaion on site and no works are to be undertaken if it is considered that compliance with the Building Regulations cannot be achieved.

6. This drawing is not to be scaled.

7. All dimensions shown in millimetres

8. Footprint of buildings shown at1.0m above ground level

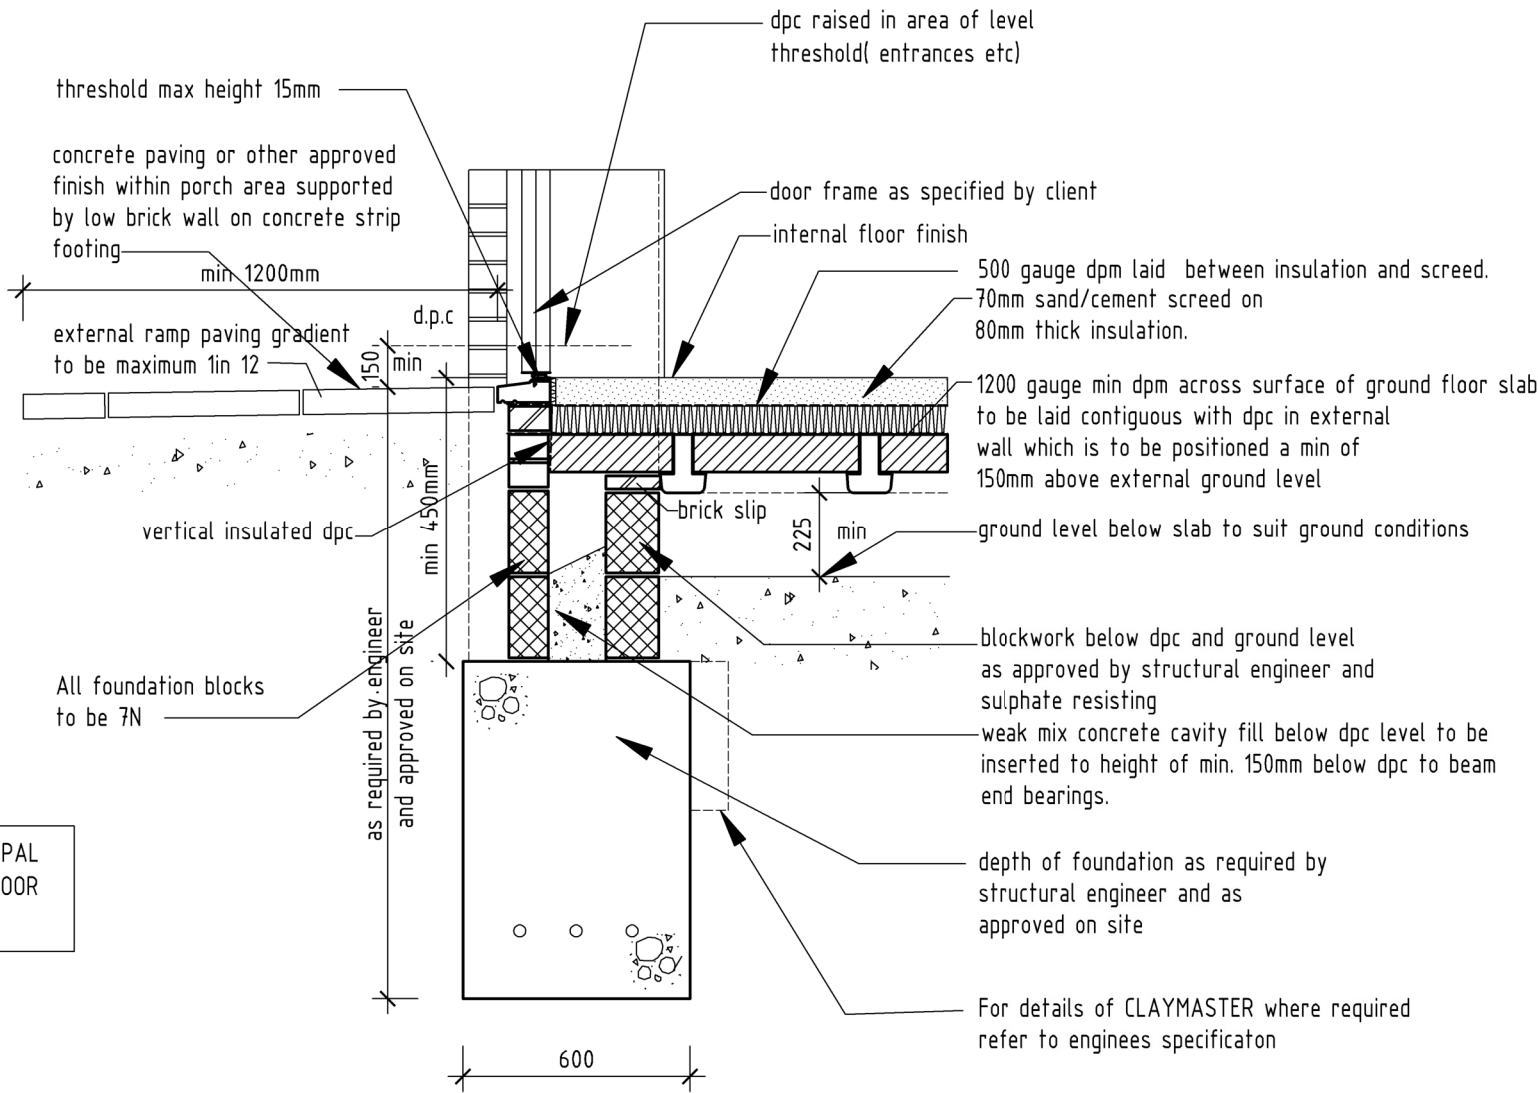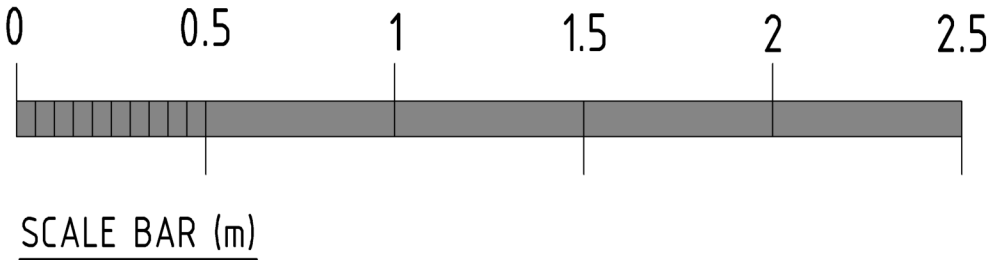

DETAIL TO BE USED ON PRINCIPAL ACCESS (FRONT DOOR), SIDE DOOR AND REAR DOORS

FRONT DOOR MOBILITY THRESHOLD DETAIL

SCALE 1:20

|                                                                                       |      |                           |                  |
|---------------------------------------------------------------------------------------|------|---------------------------|------------------|
| rev                                                                                   | date | info                      | drawn : JD       |
| scale: 1 : 20 @ A3                                                                    |      | date: 17-03-23            | drw no: 606-P-11 |
| drawing:<br>STEP FREE MOBILITY THRESHOLD DETAIL                                       |      |                           |                  |
| project:<br>55 COPSE WOOD WAY, NORTHWOOD, HA6 2TZ                                     |      |                           |                  |
| client:<br>MR & MRS R. ROHAILLA                                                       |      |                           |                  |
|  |      |                           |                  |
| T: 01895 831551                                                                       |      | E: design@jackdusek.co.uk |                  |