



Notes


- All new work shown shaded
- Red dotted line denotes demolition
- RLA Roof light above
- W Wardrobe
- C Cupboard

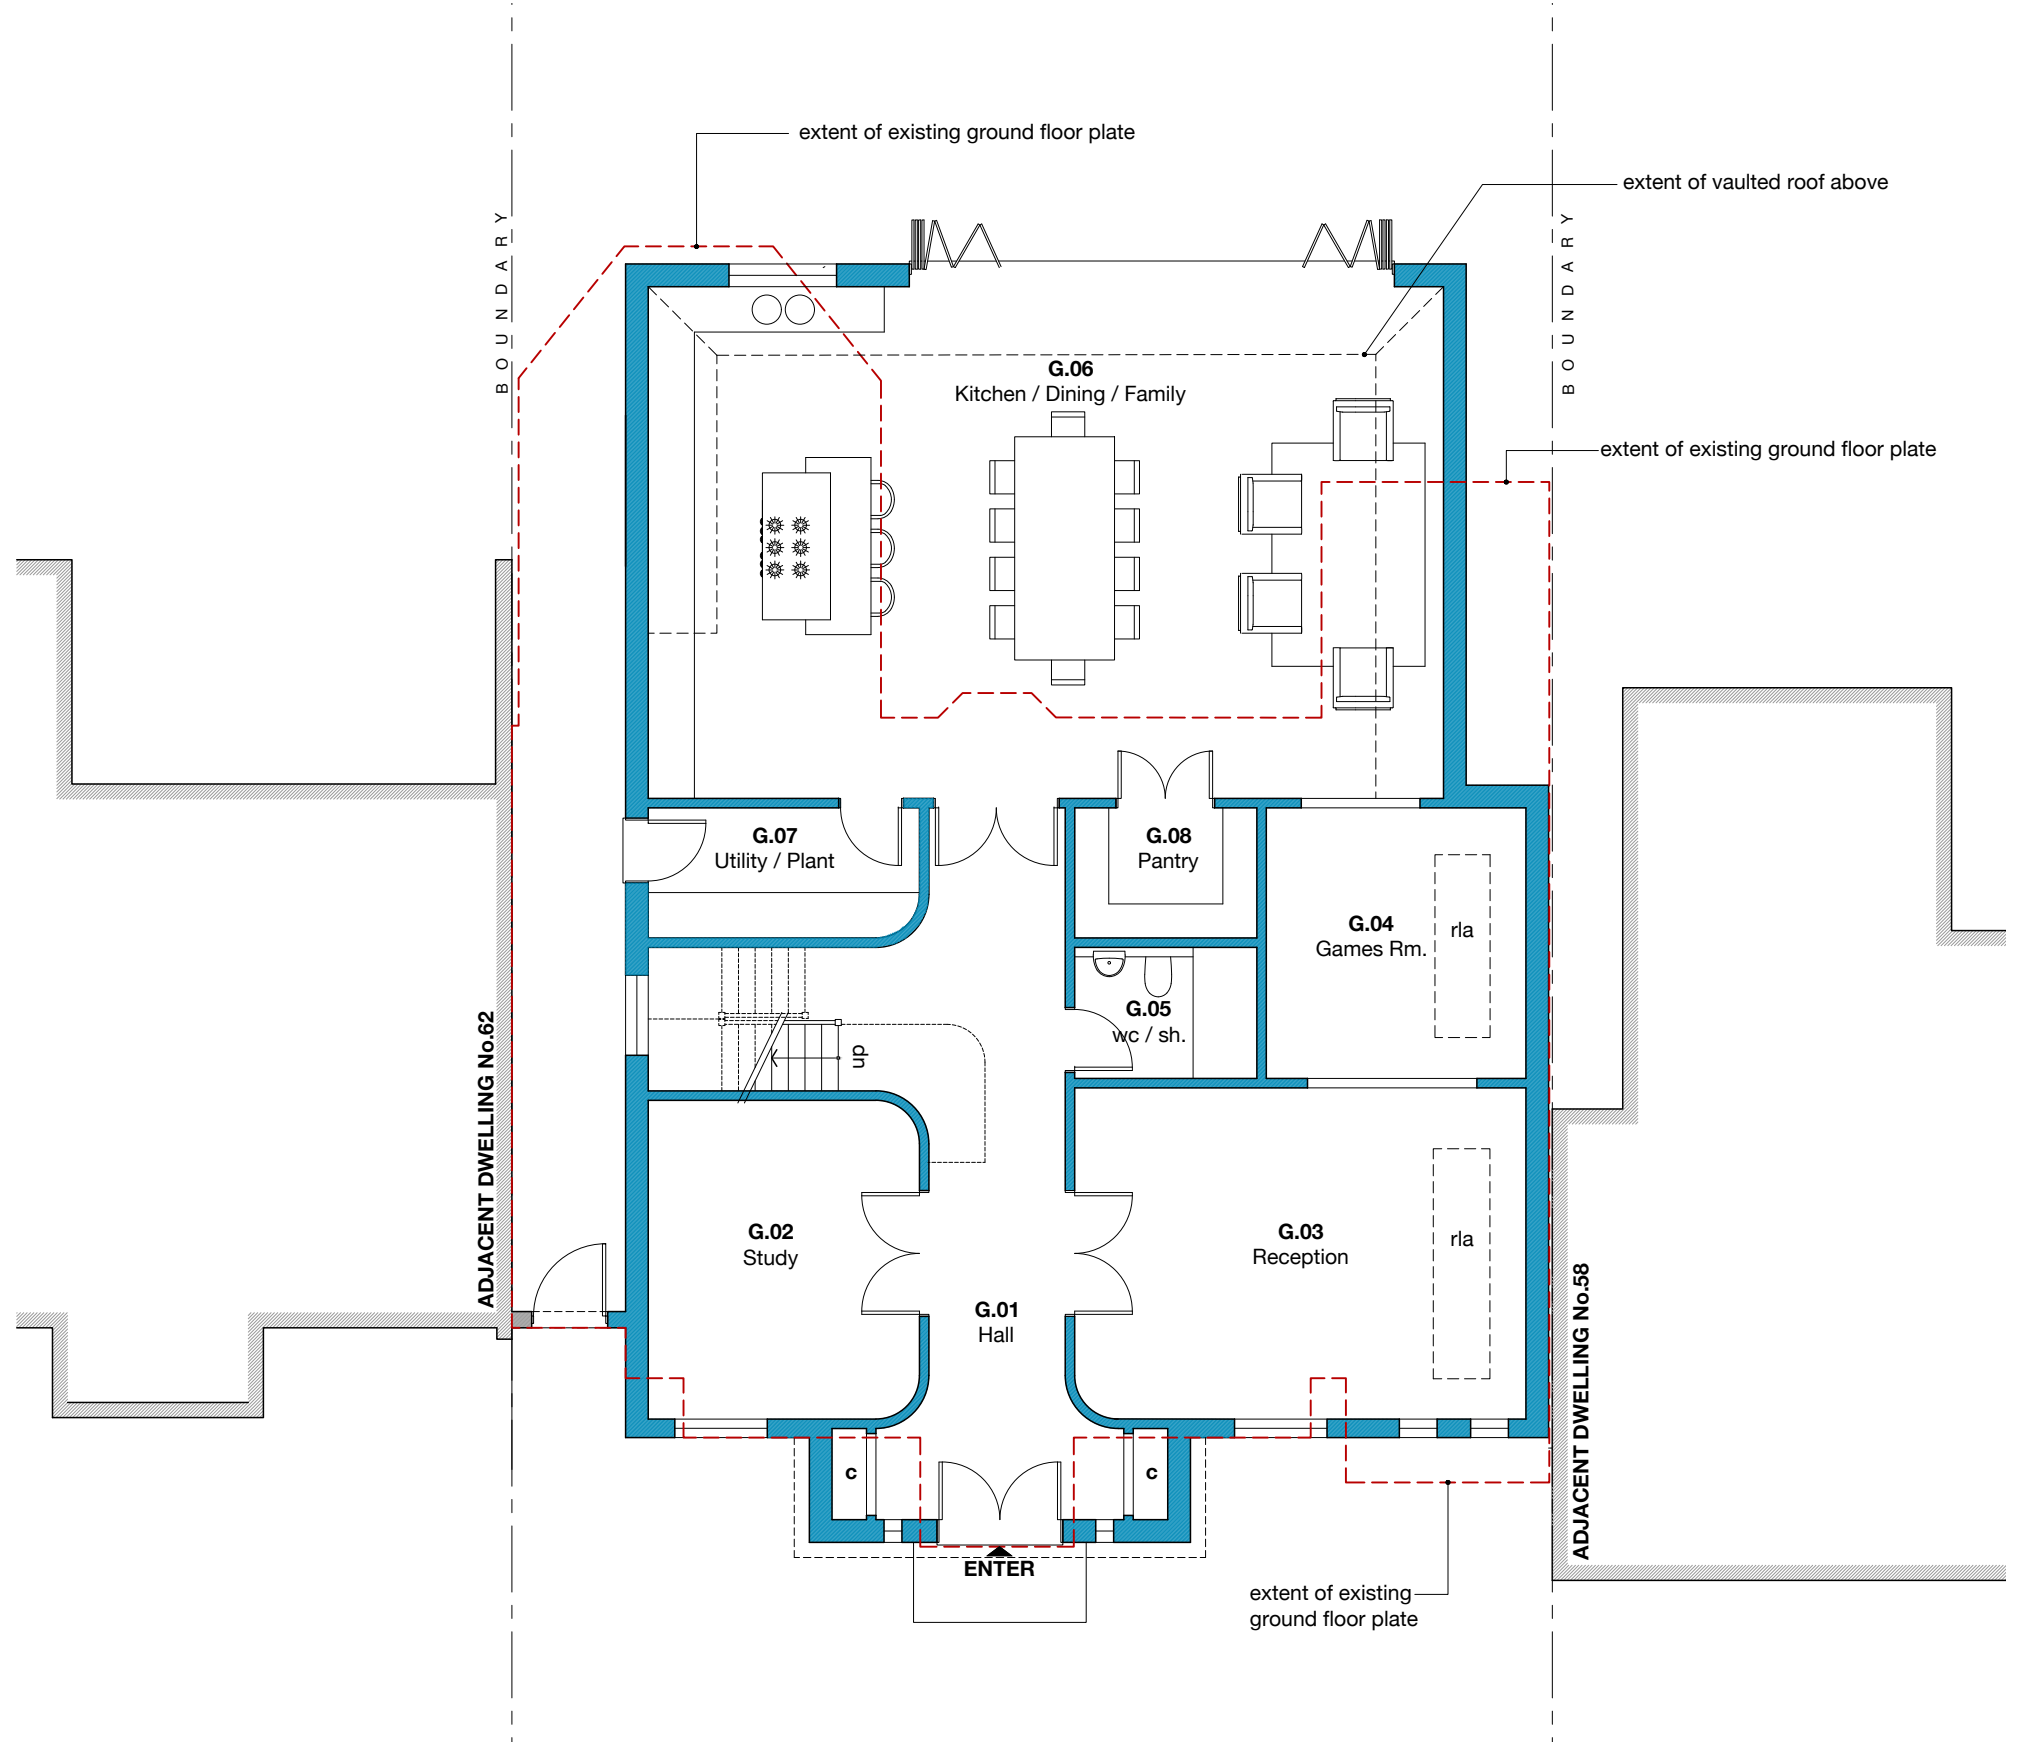


PROPOSED GROUND
1:100 GIFA 168m²

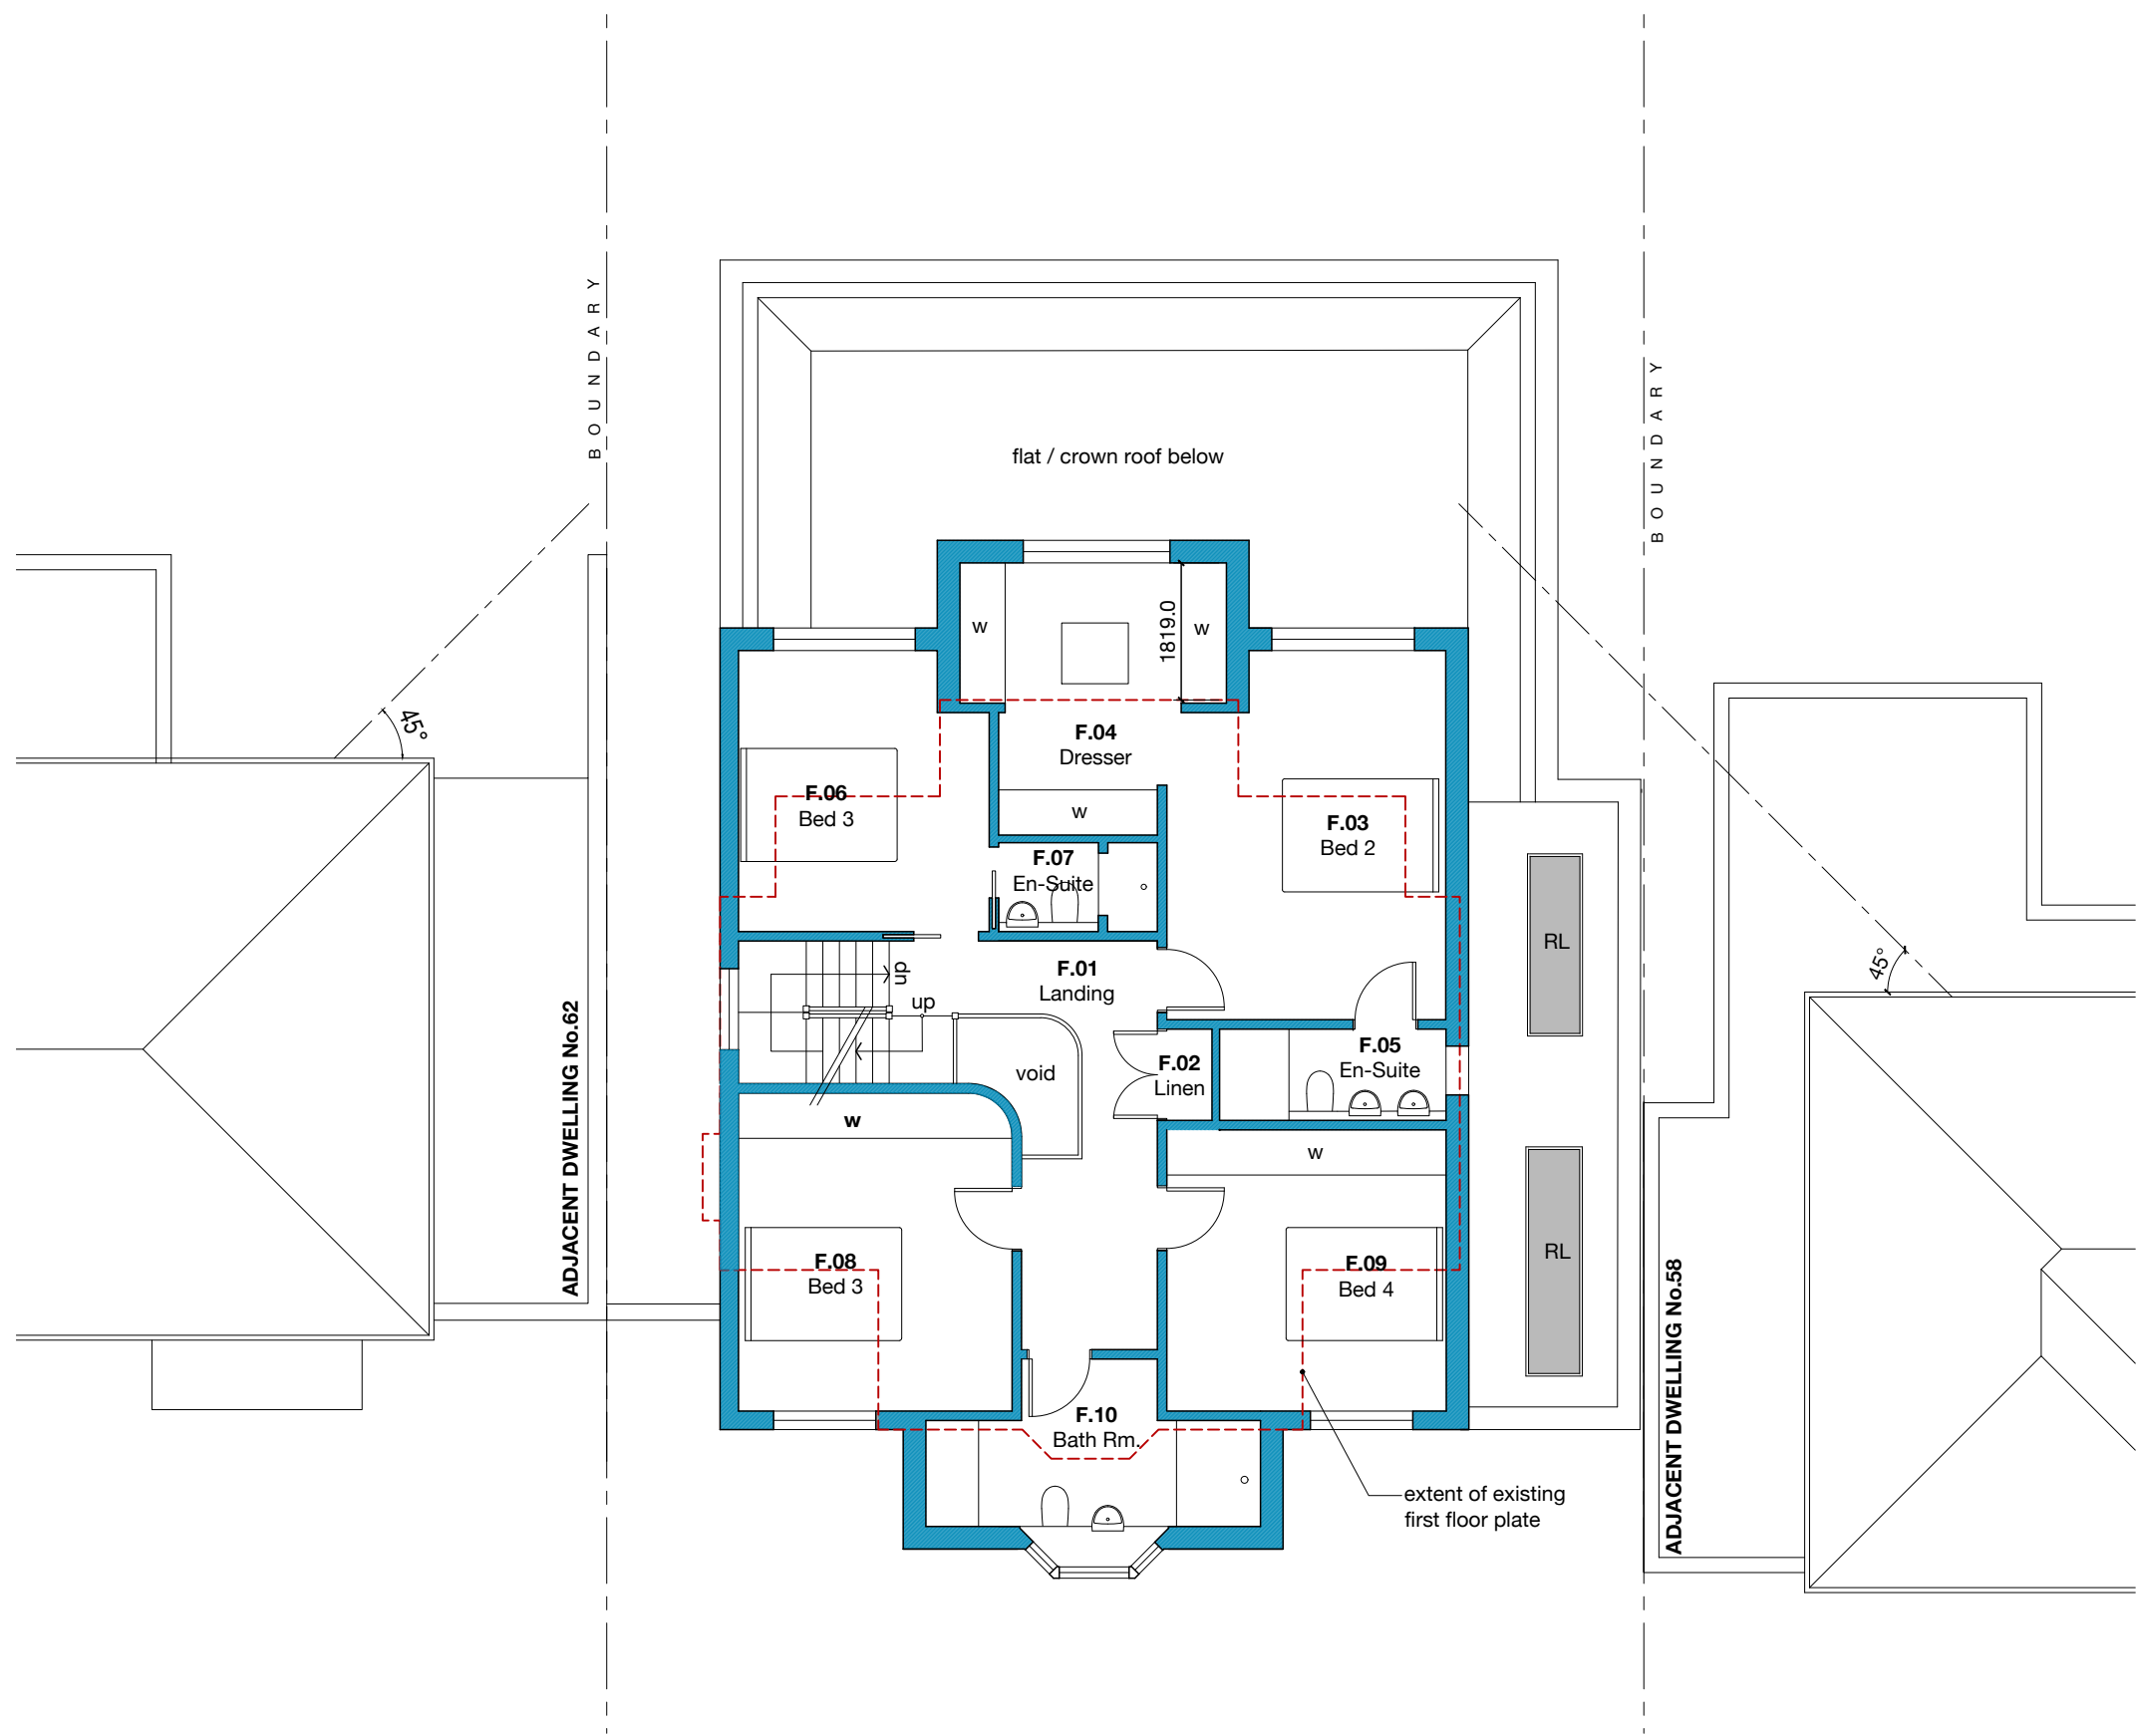


PROPOSED FIRST
1:100 GIFA 105m²

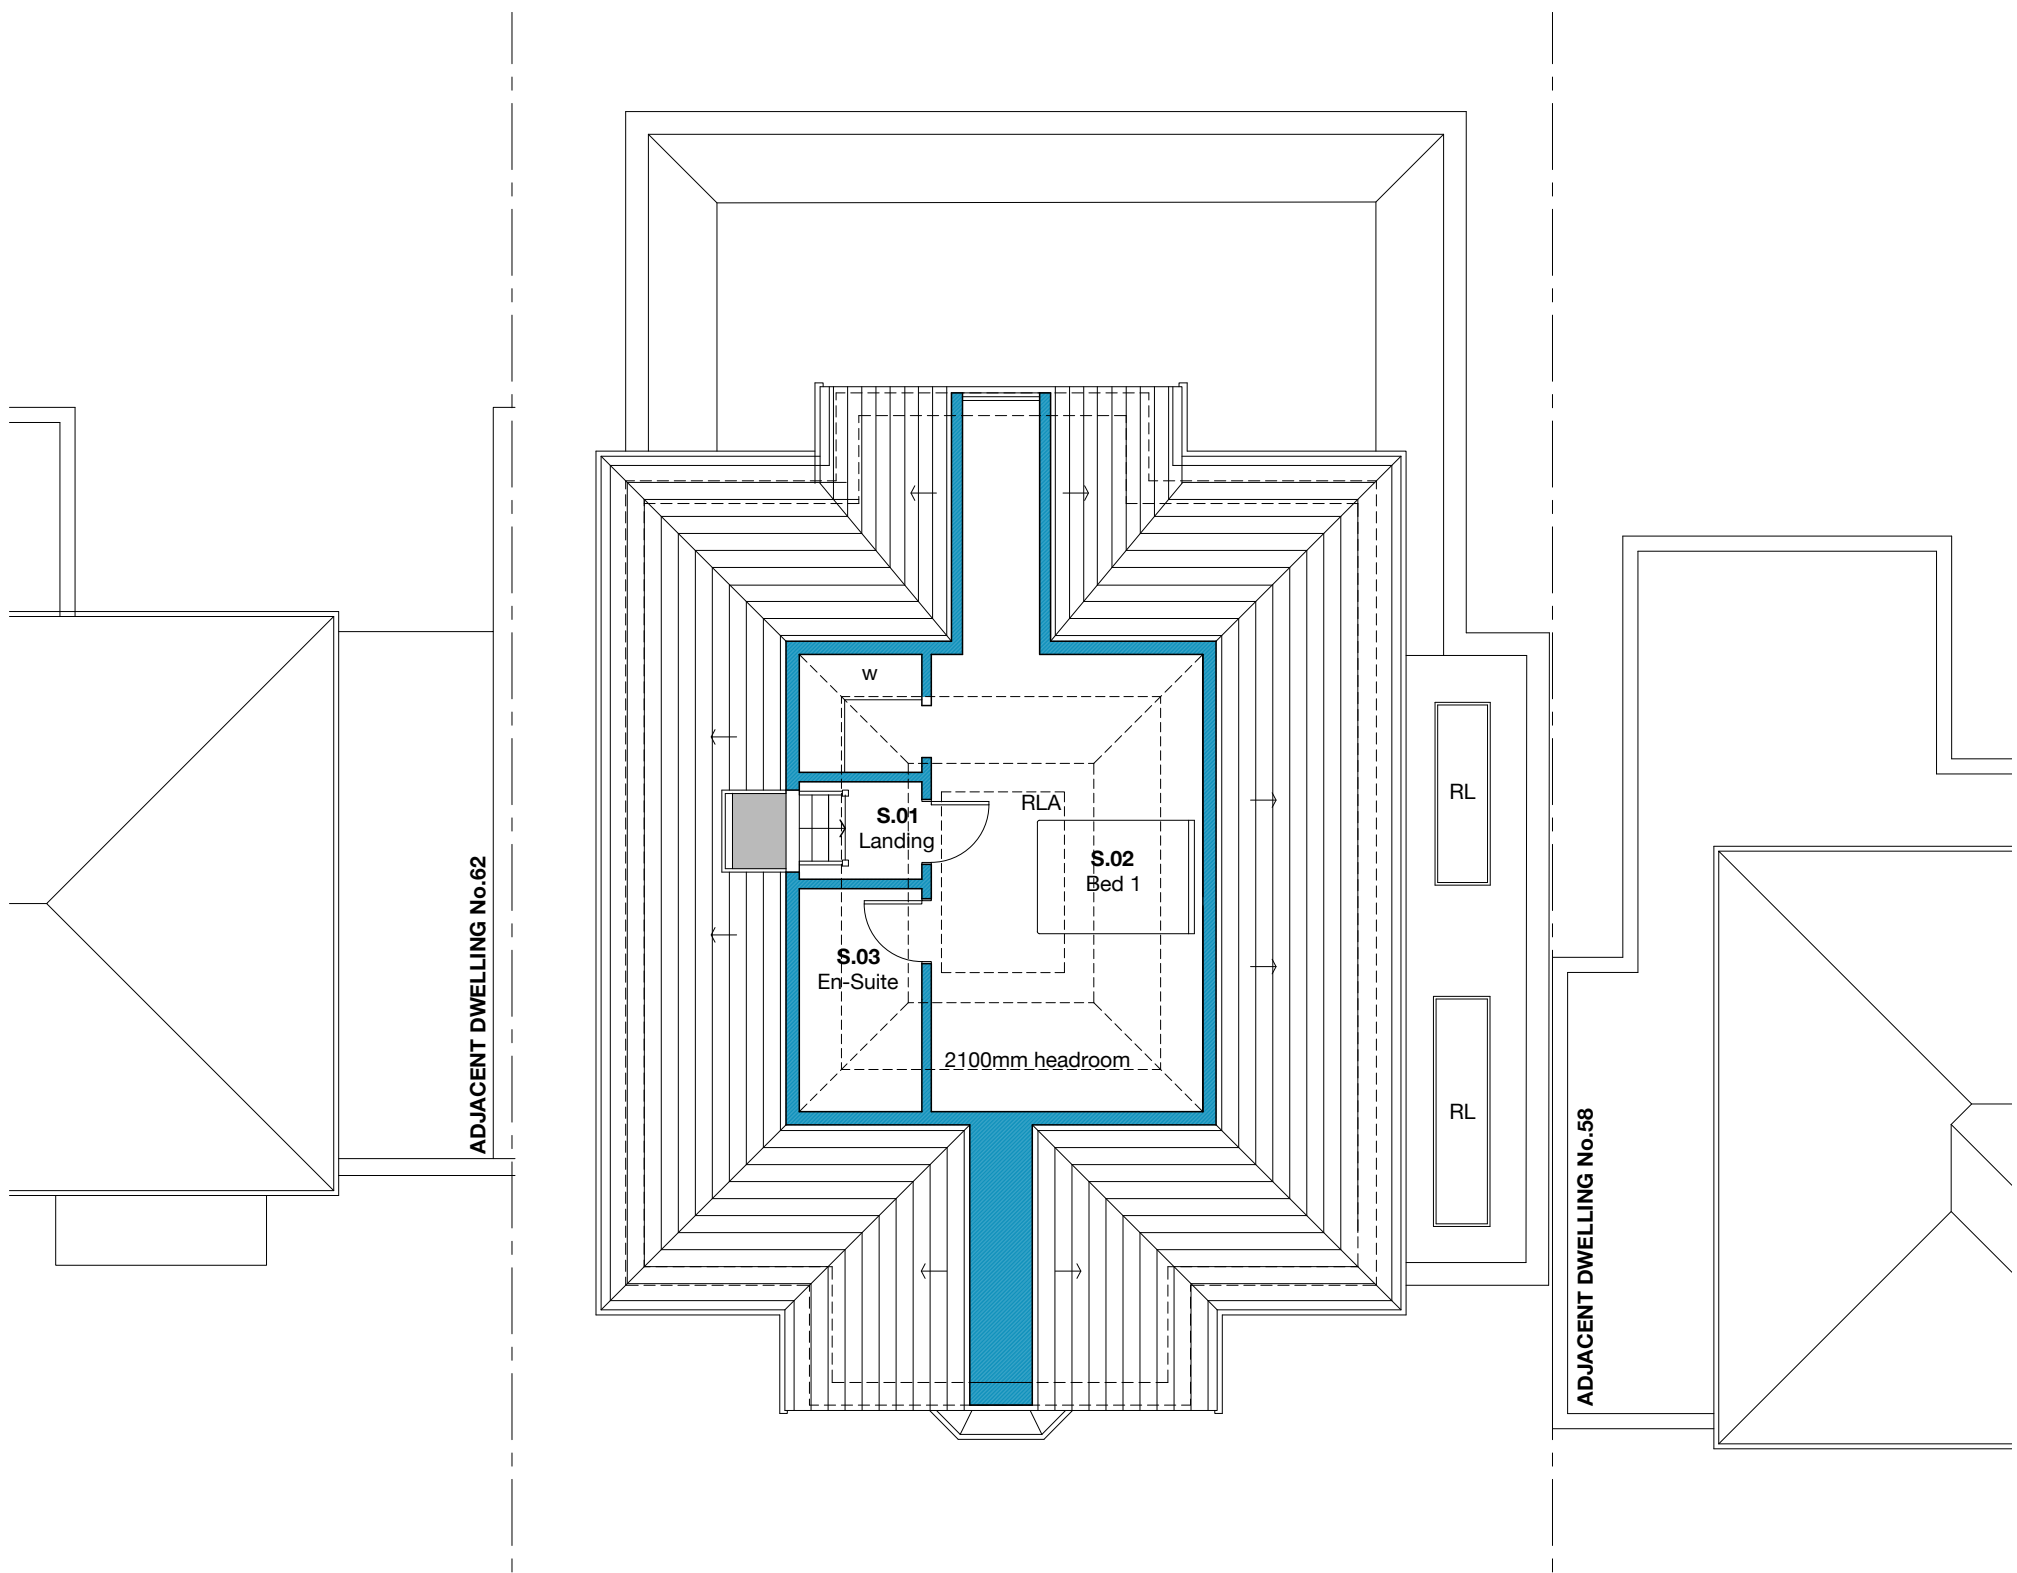

PROPOSED SECOND
1:100 GIFA 35m²

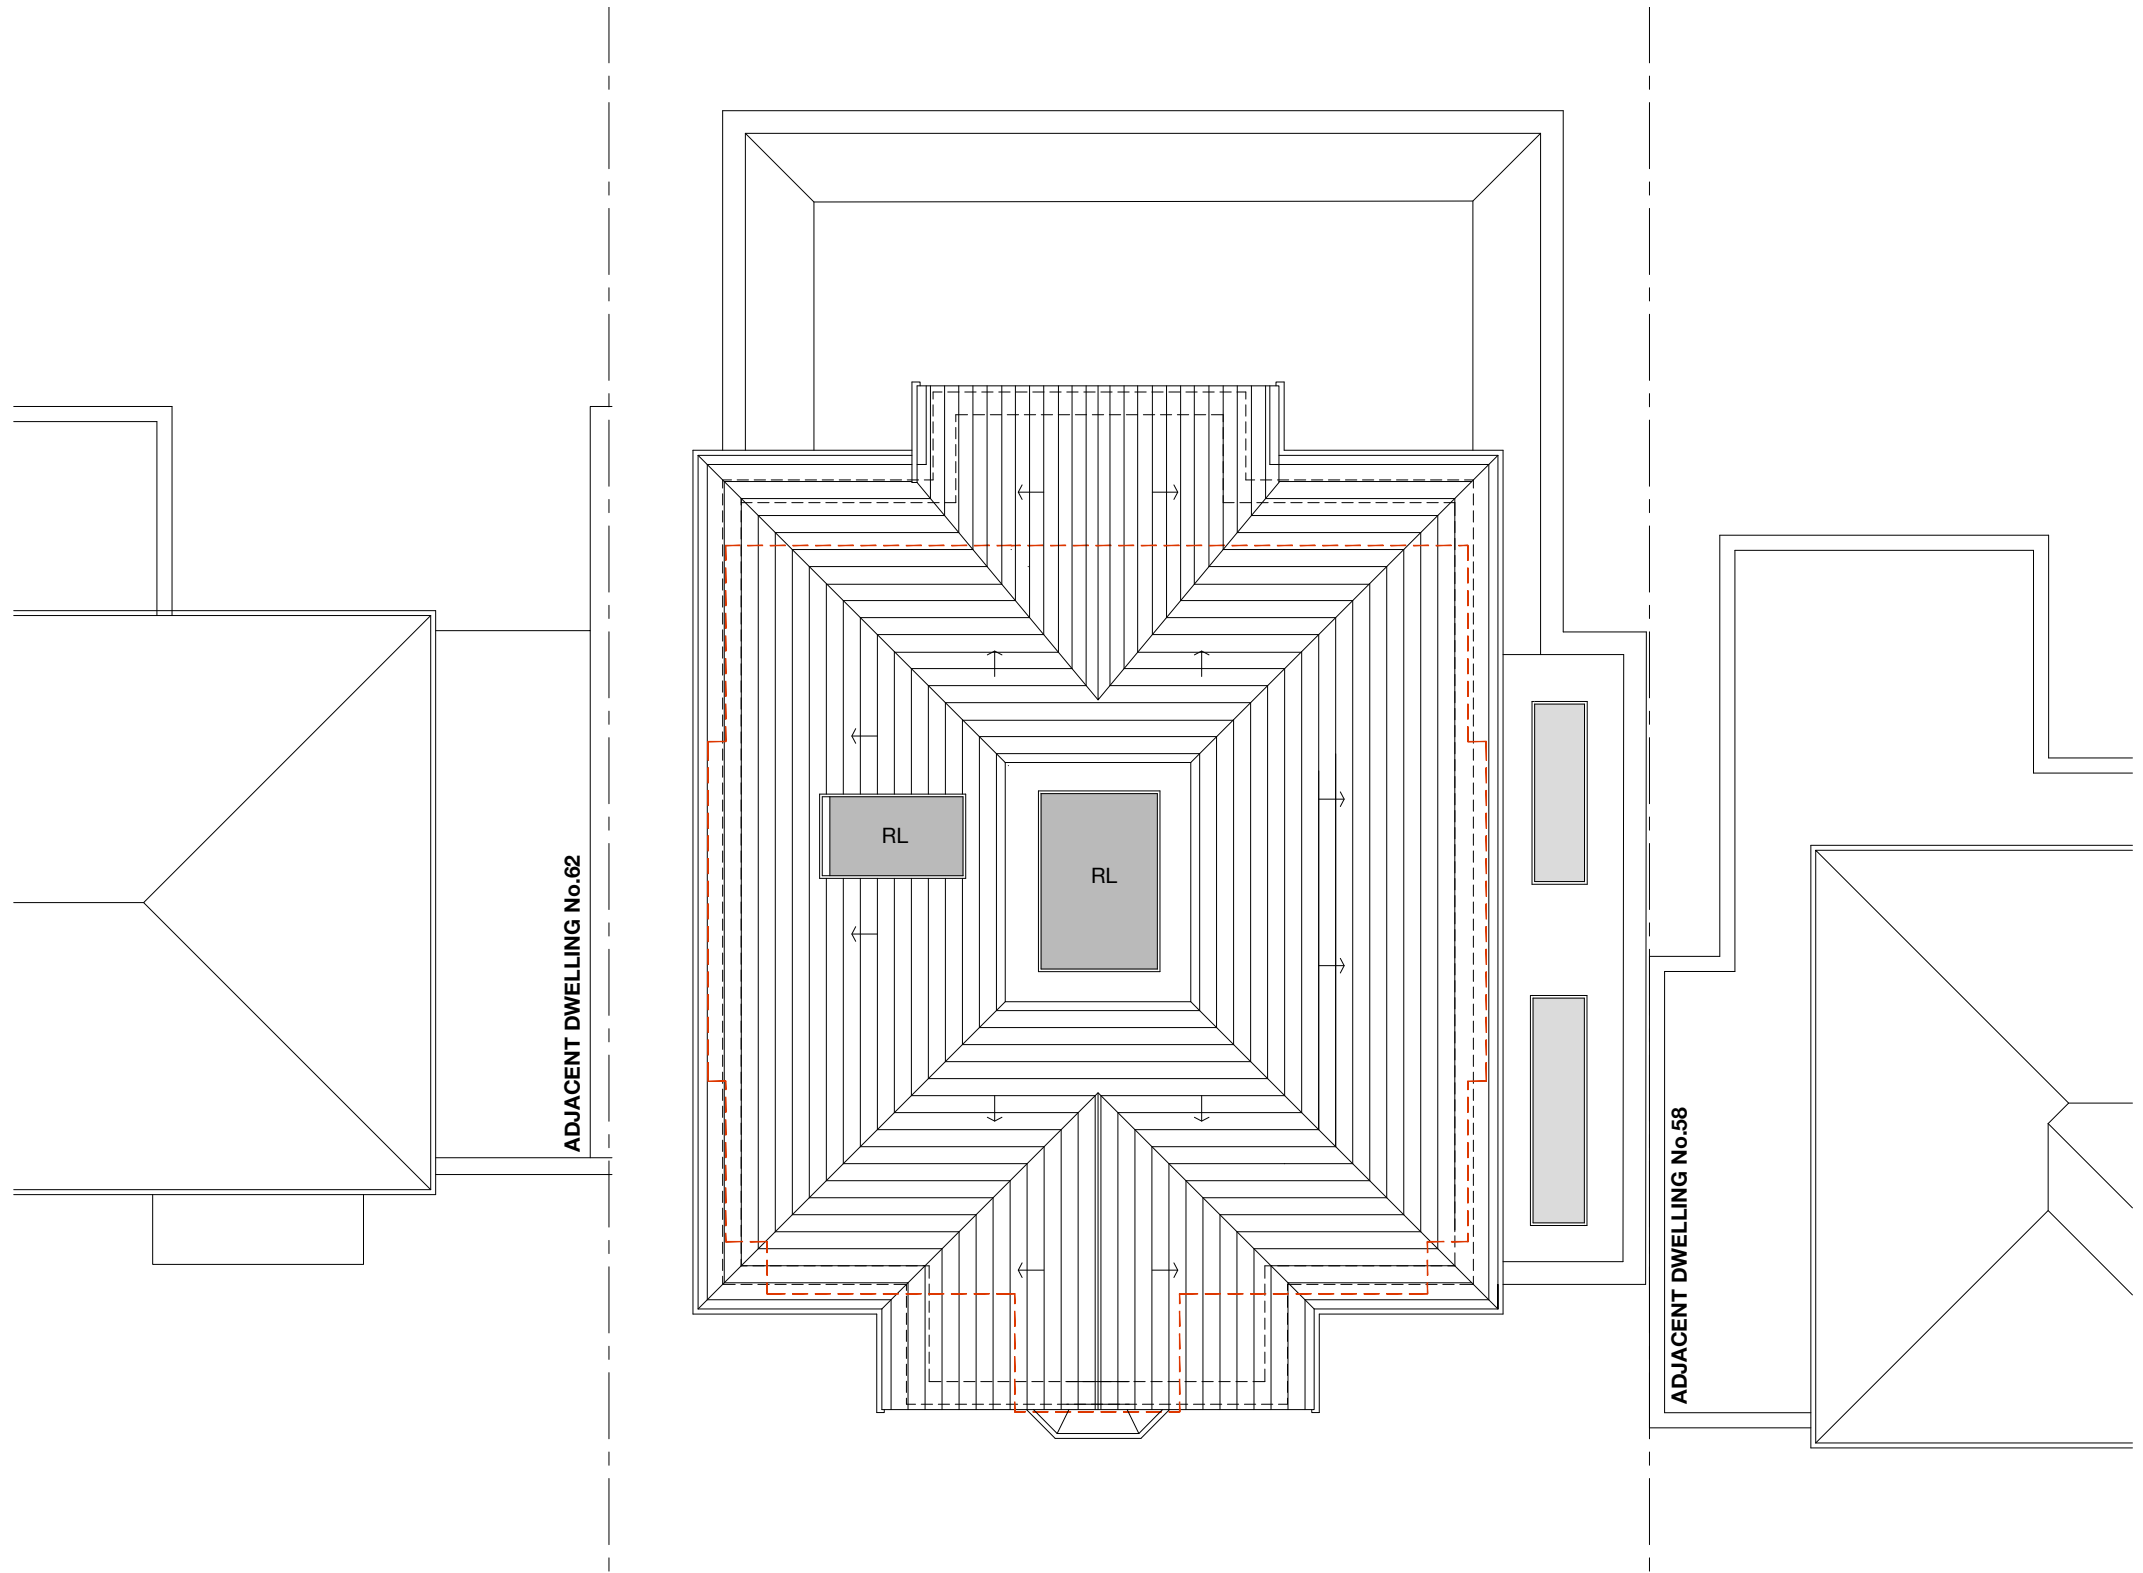

PROPOSED ROOF
1:100

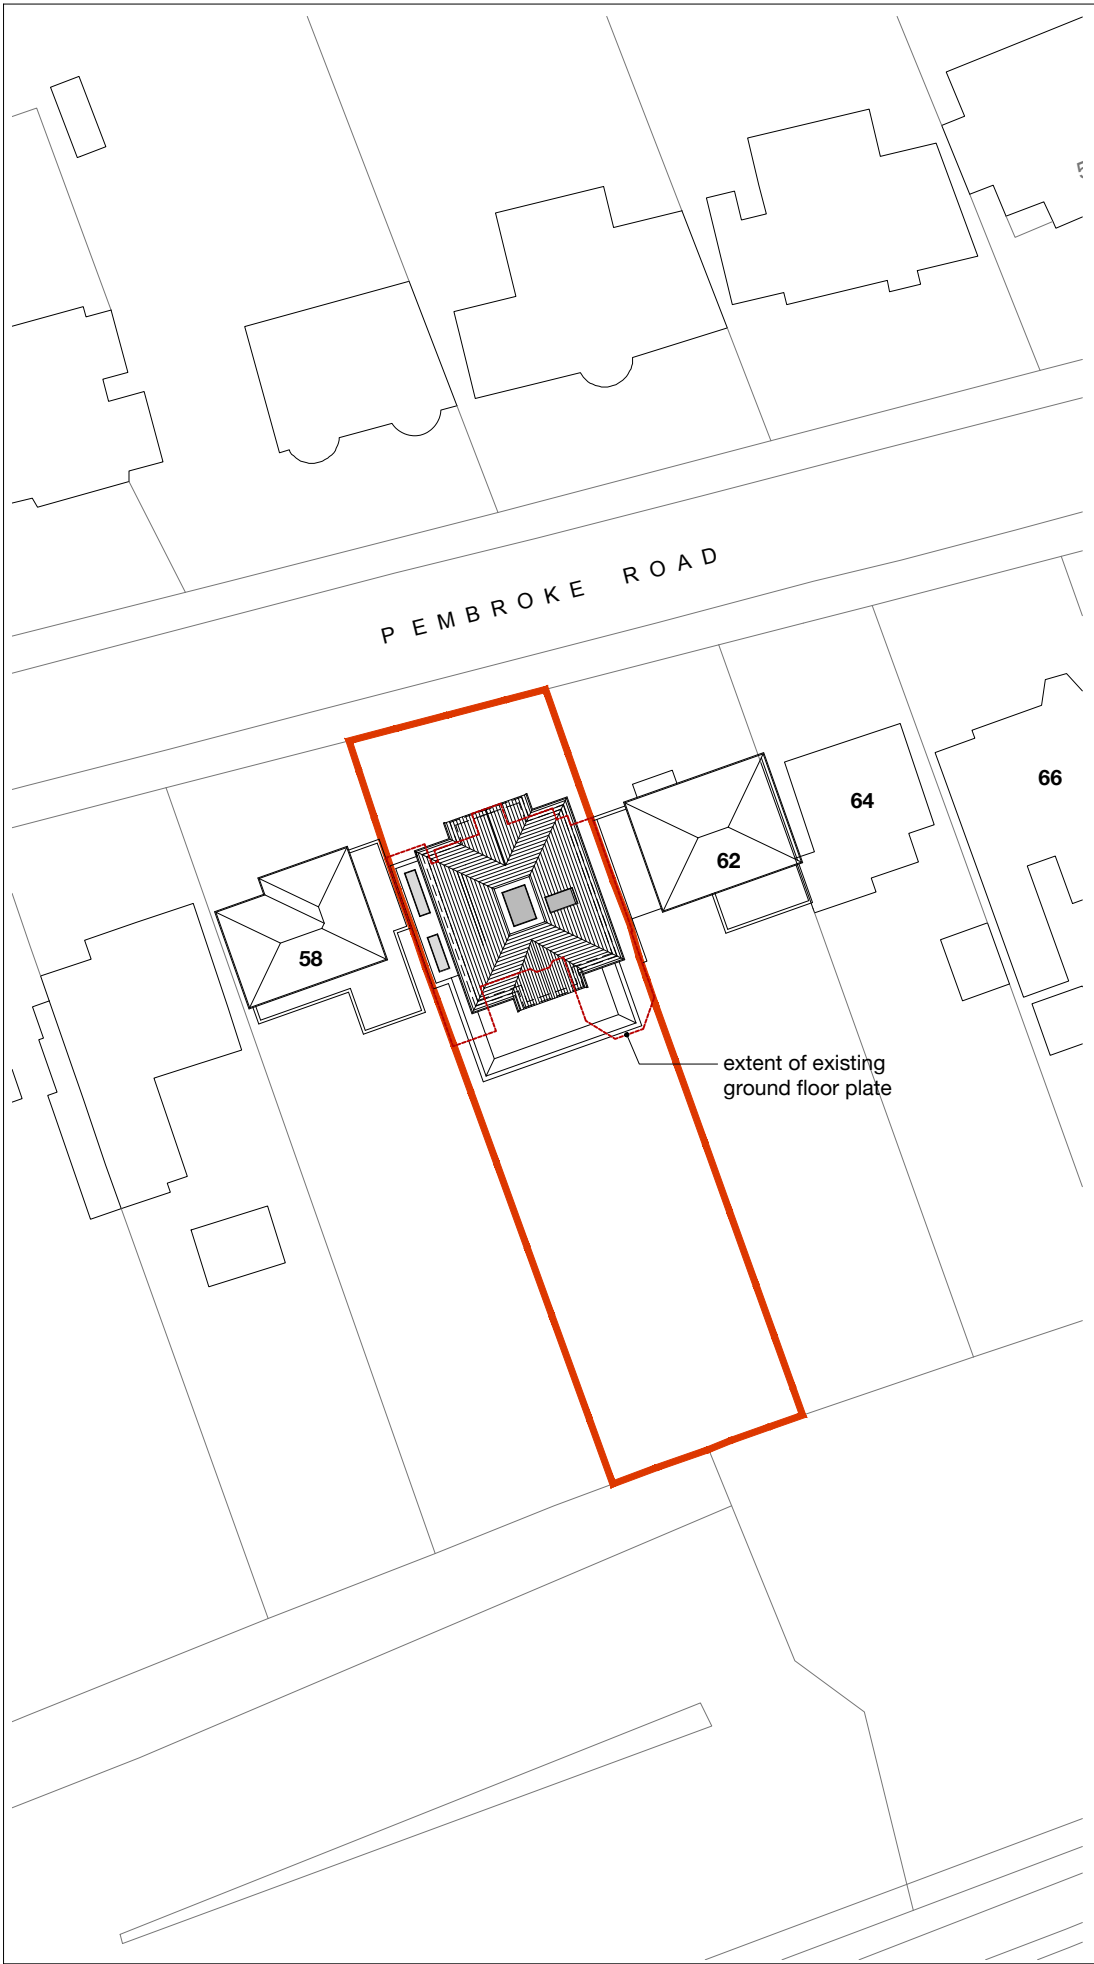

BLOCK PLAN - PROPOSED
1:500
north

PLANNING

drawing notes

All rights described in chapter IV of the Copyright Designs & Patents Act 1988 have been generally asserted. This Drawing must not be scaled; only figured dimensions should be used. If there are any discrepancies, or contradictions between this and other information, it should be brought to the Architect's attention.

client:
Mr N Phakey

project:
60 Pembroke Road, Ruislip HA4

drawing title:

PROPOSED PLANS

date:
Dec. 2023

scale:
1:100 @A1
1:200 @A3

project no.:
2023.013

drawing no.:
03.01

Revision

