




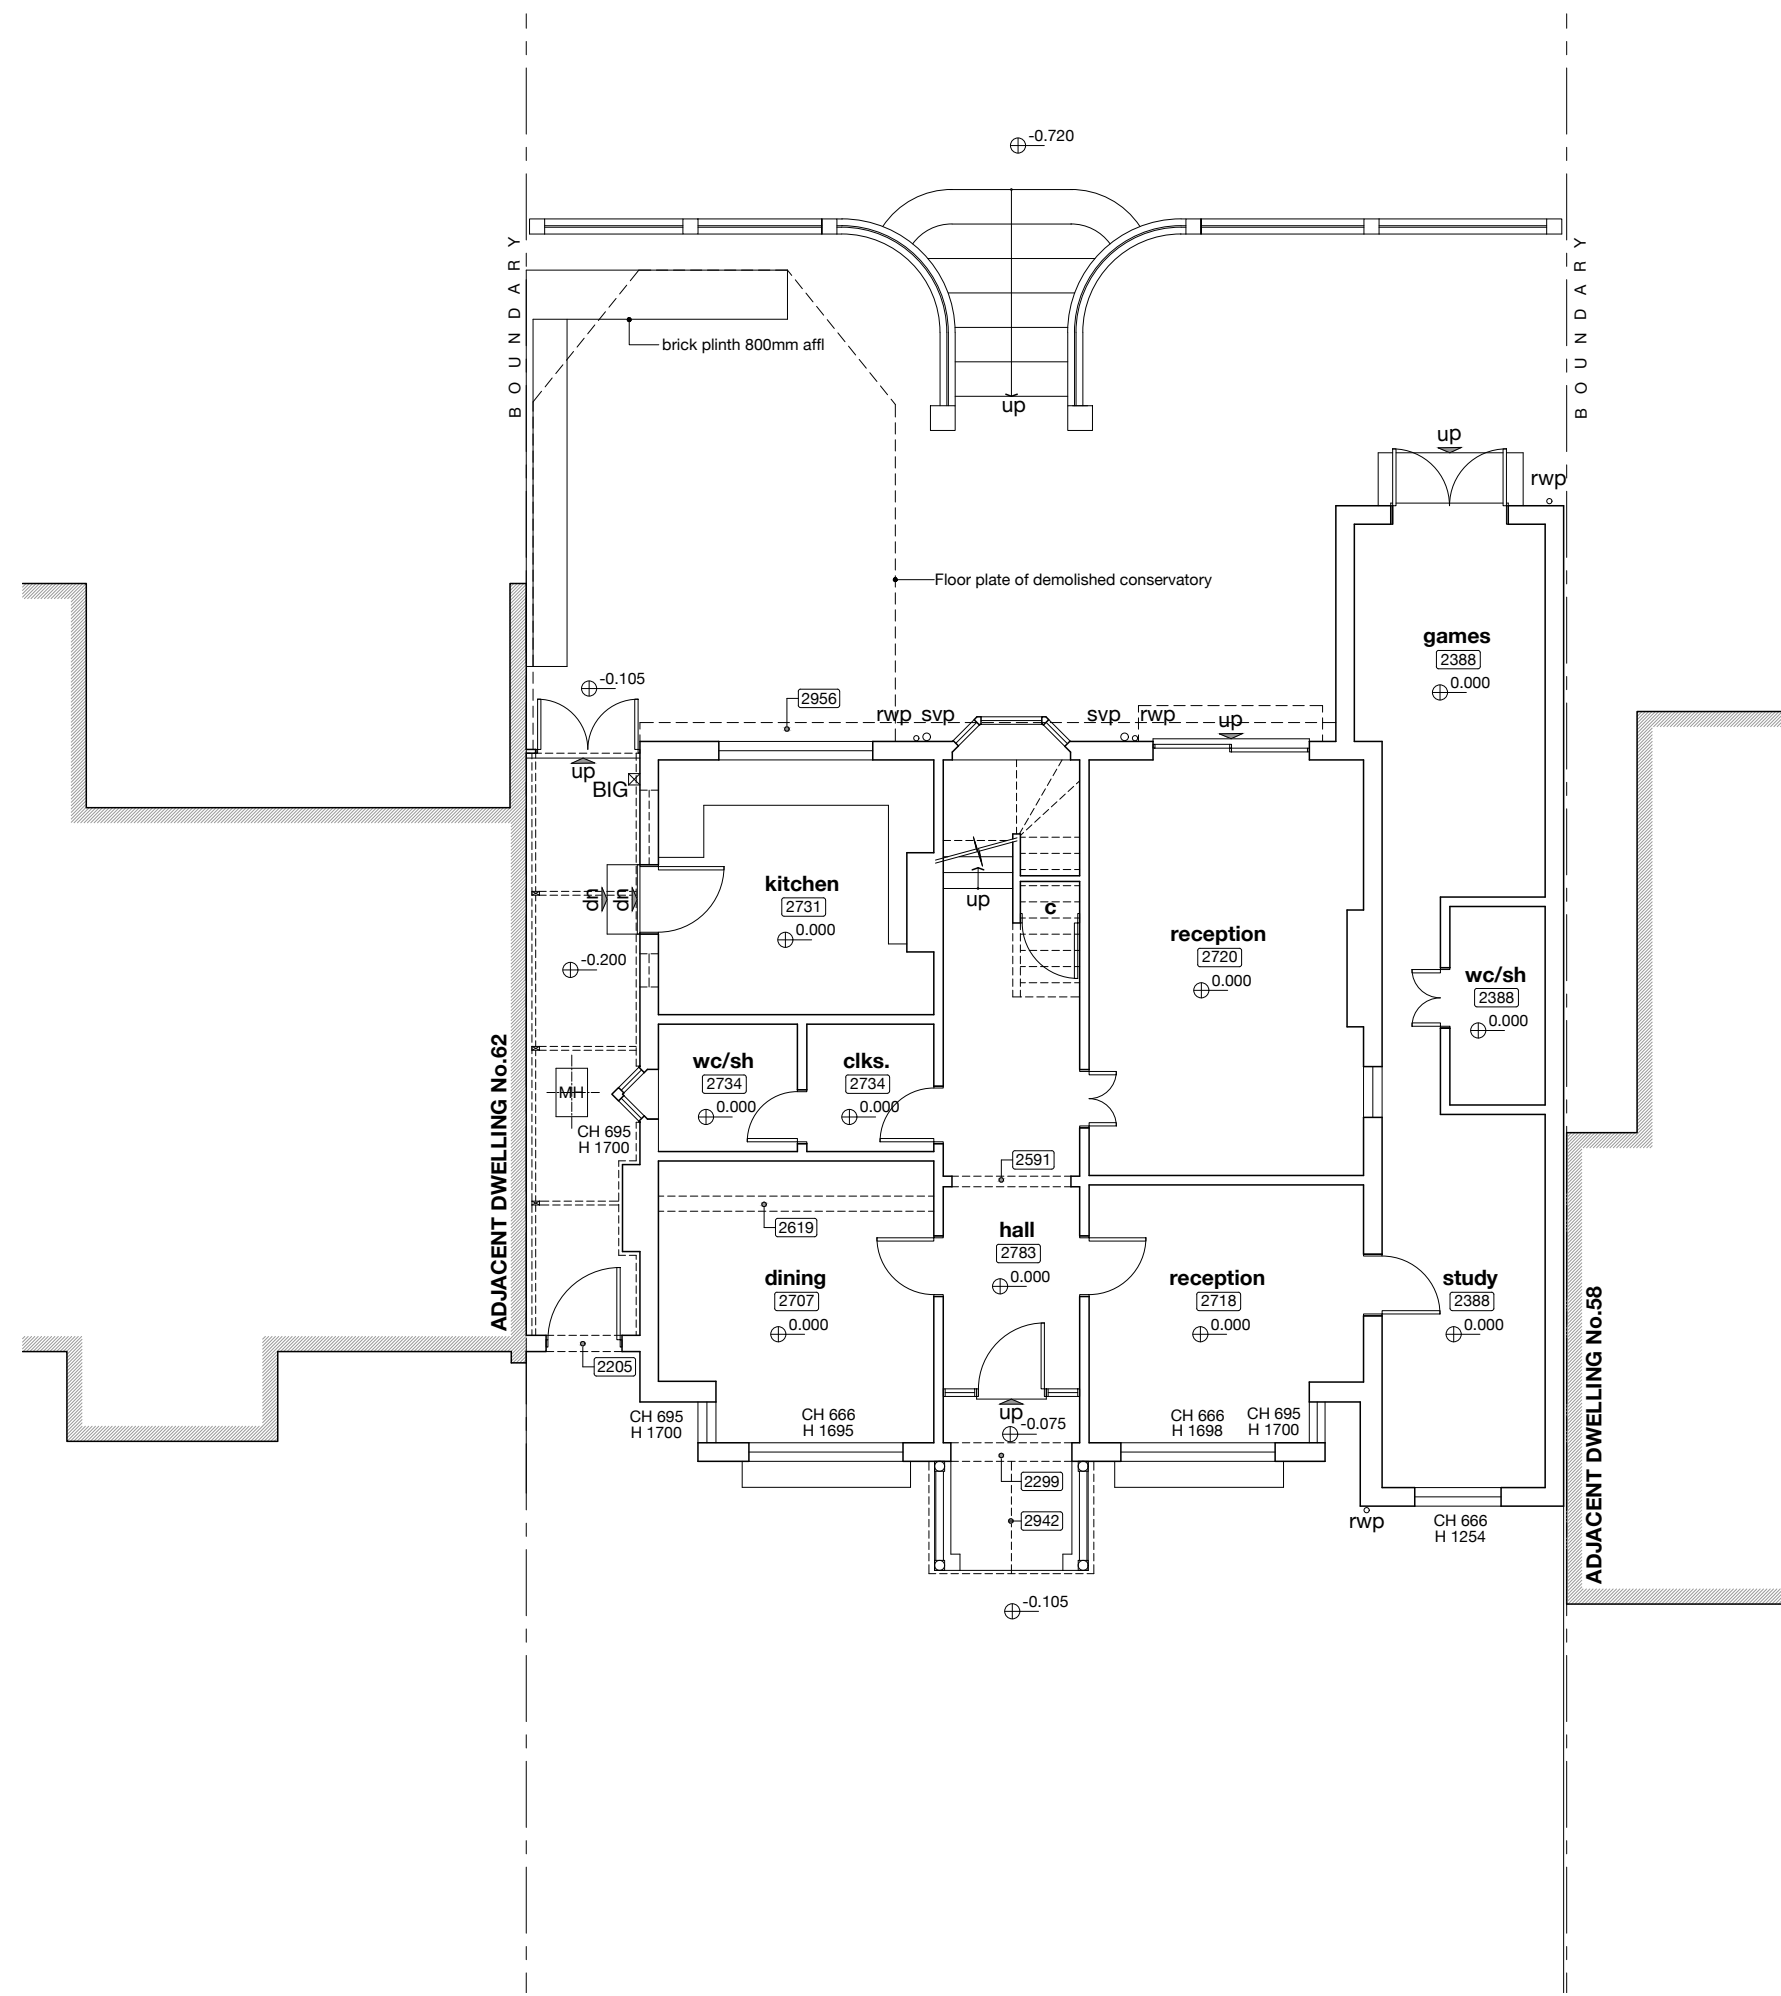

EXISTING GROUND
1.100

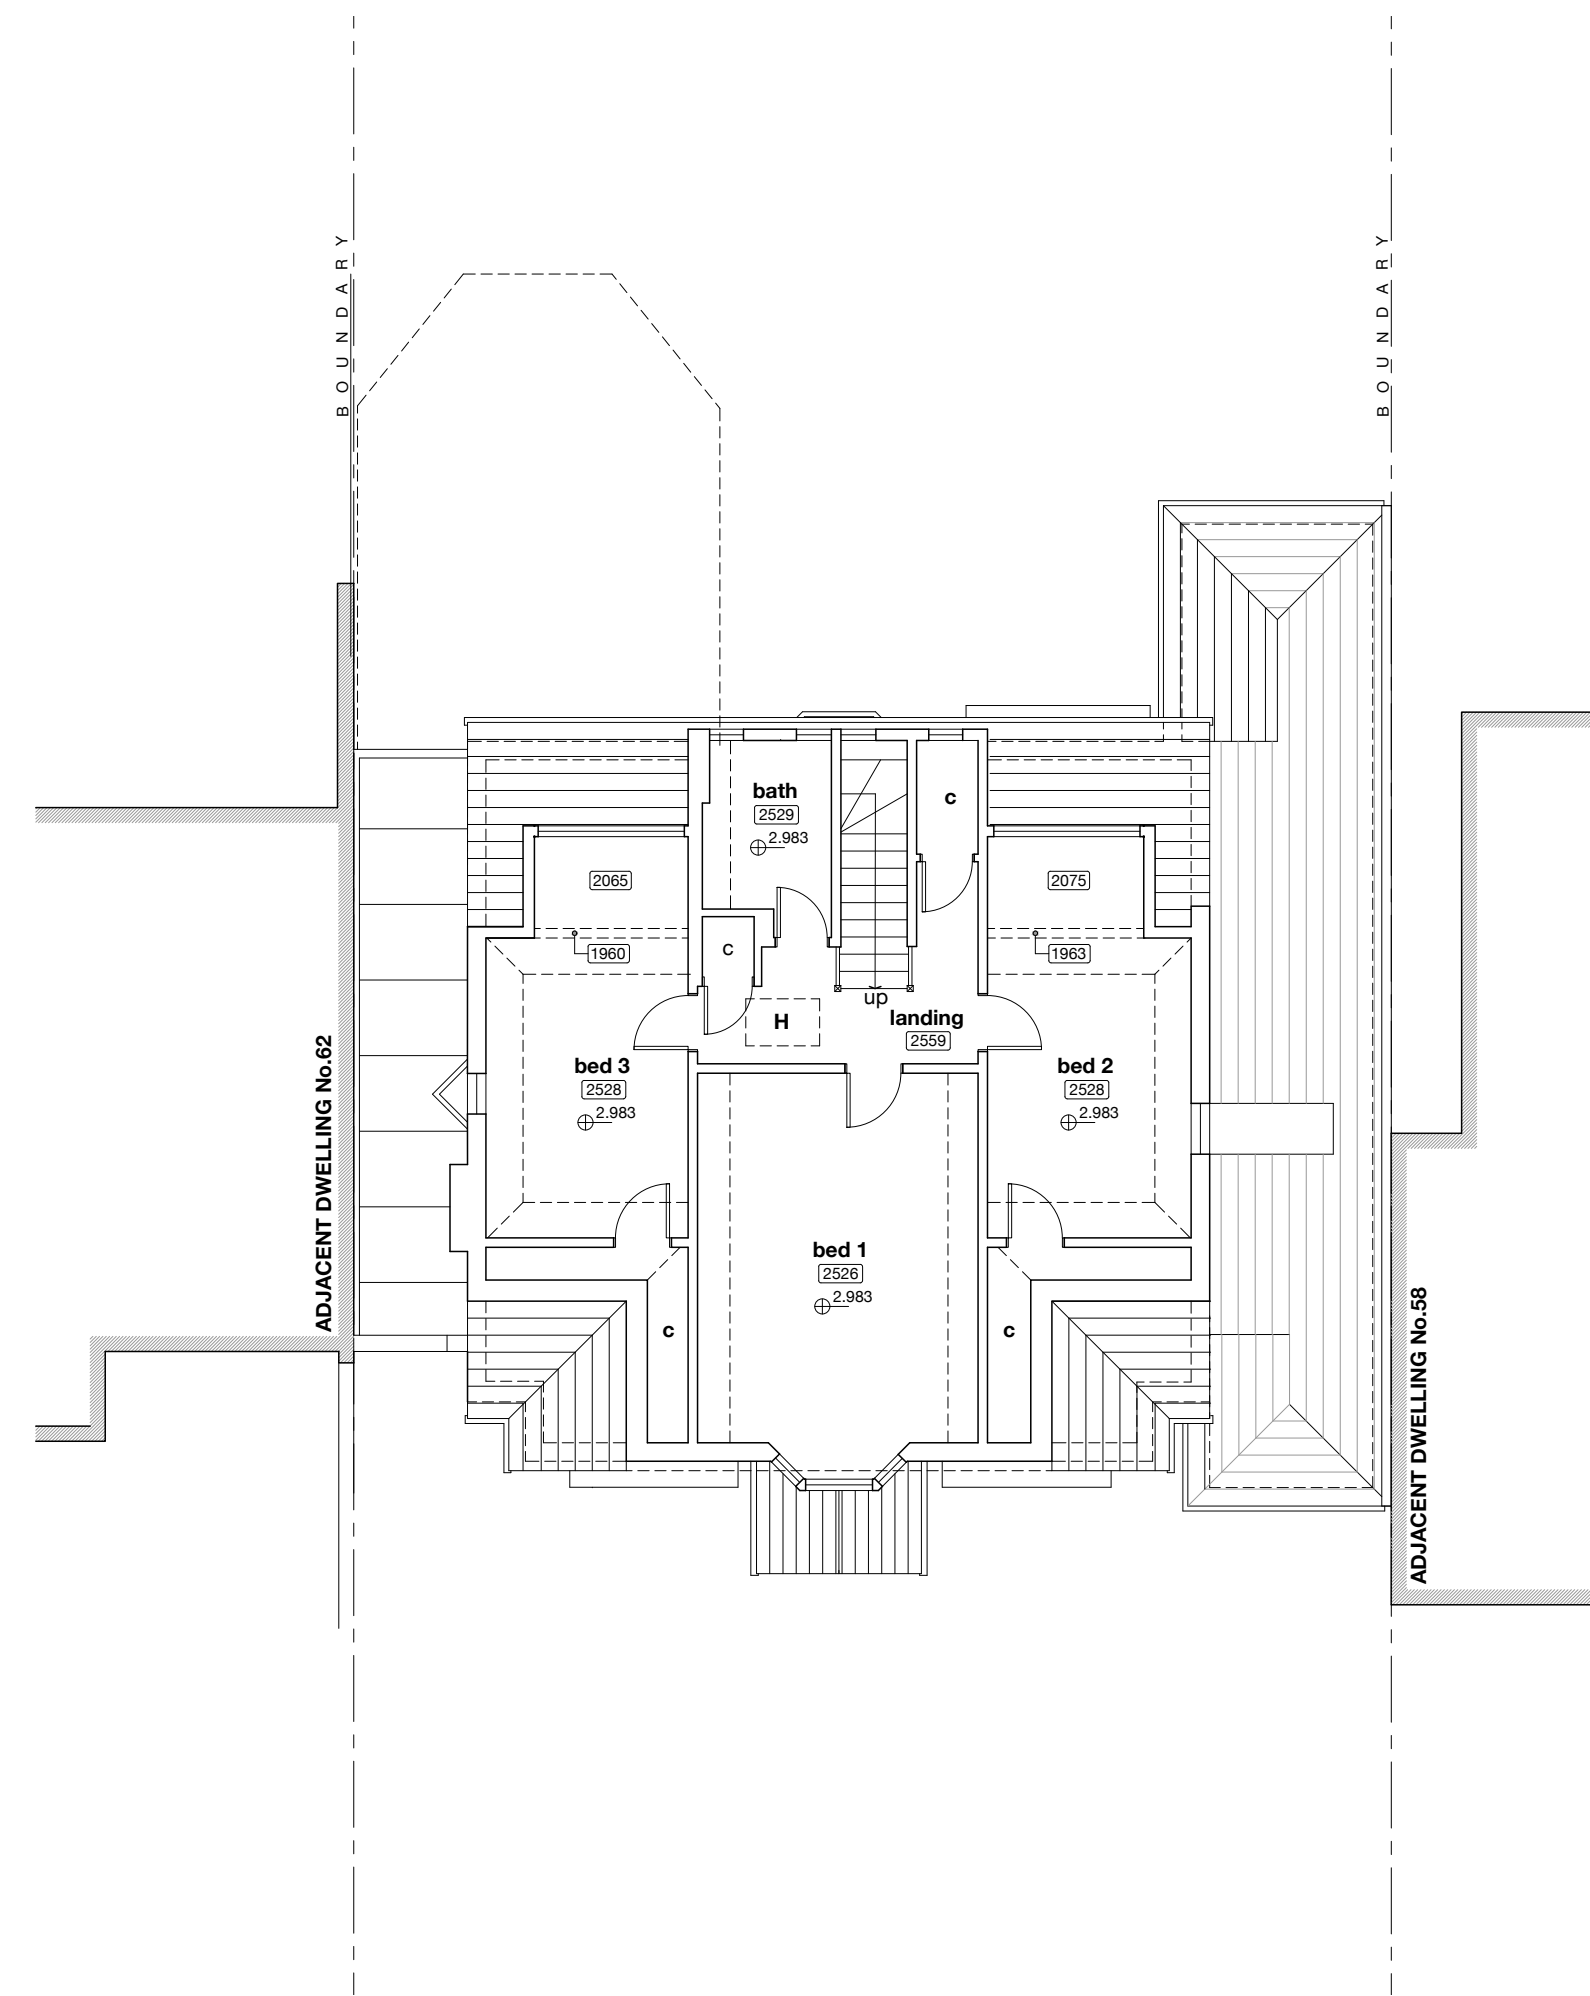

EXISTING FIRST
1.100

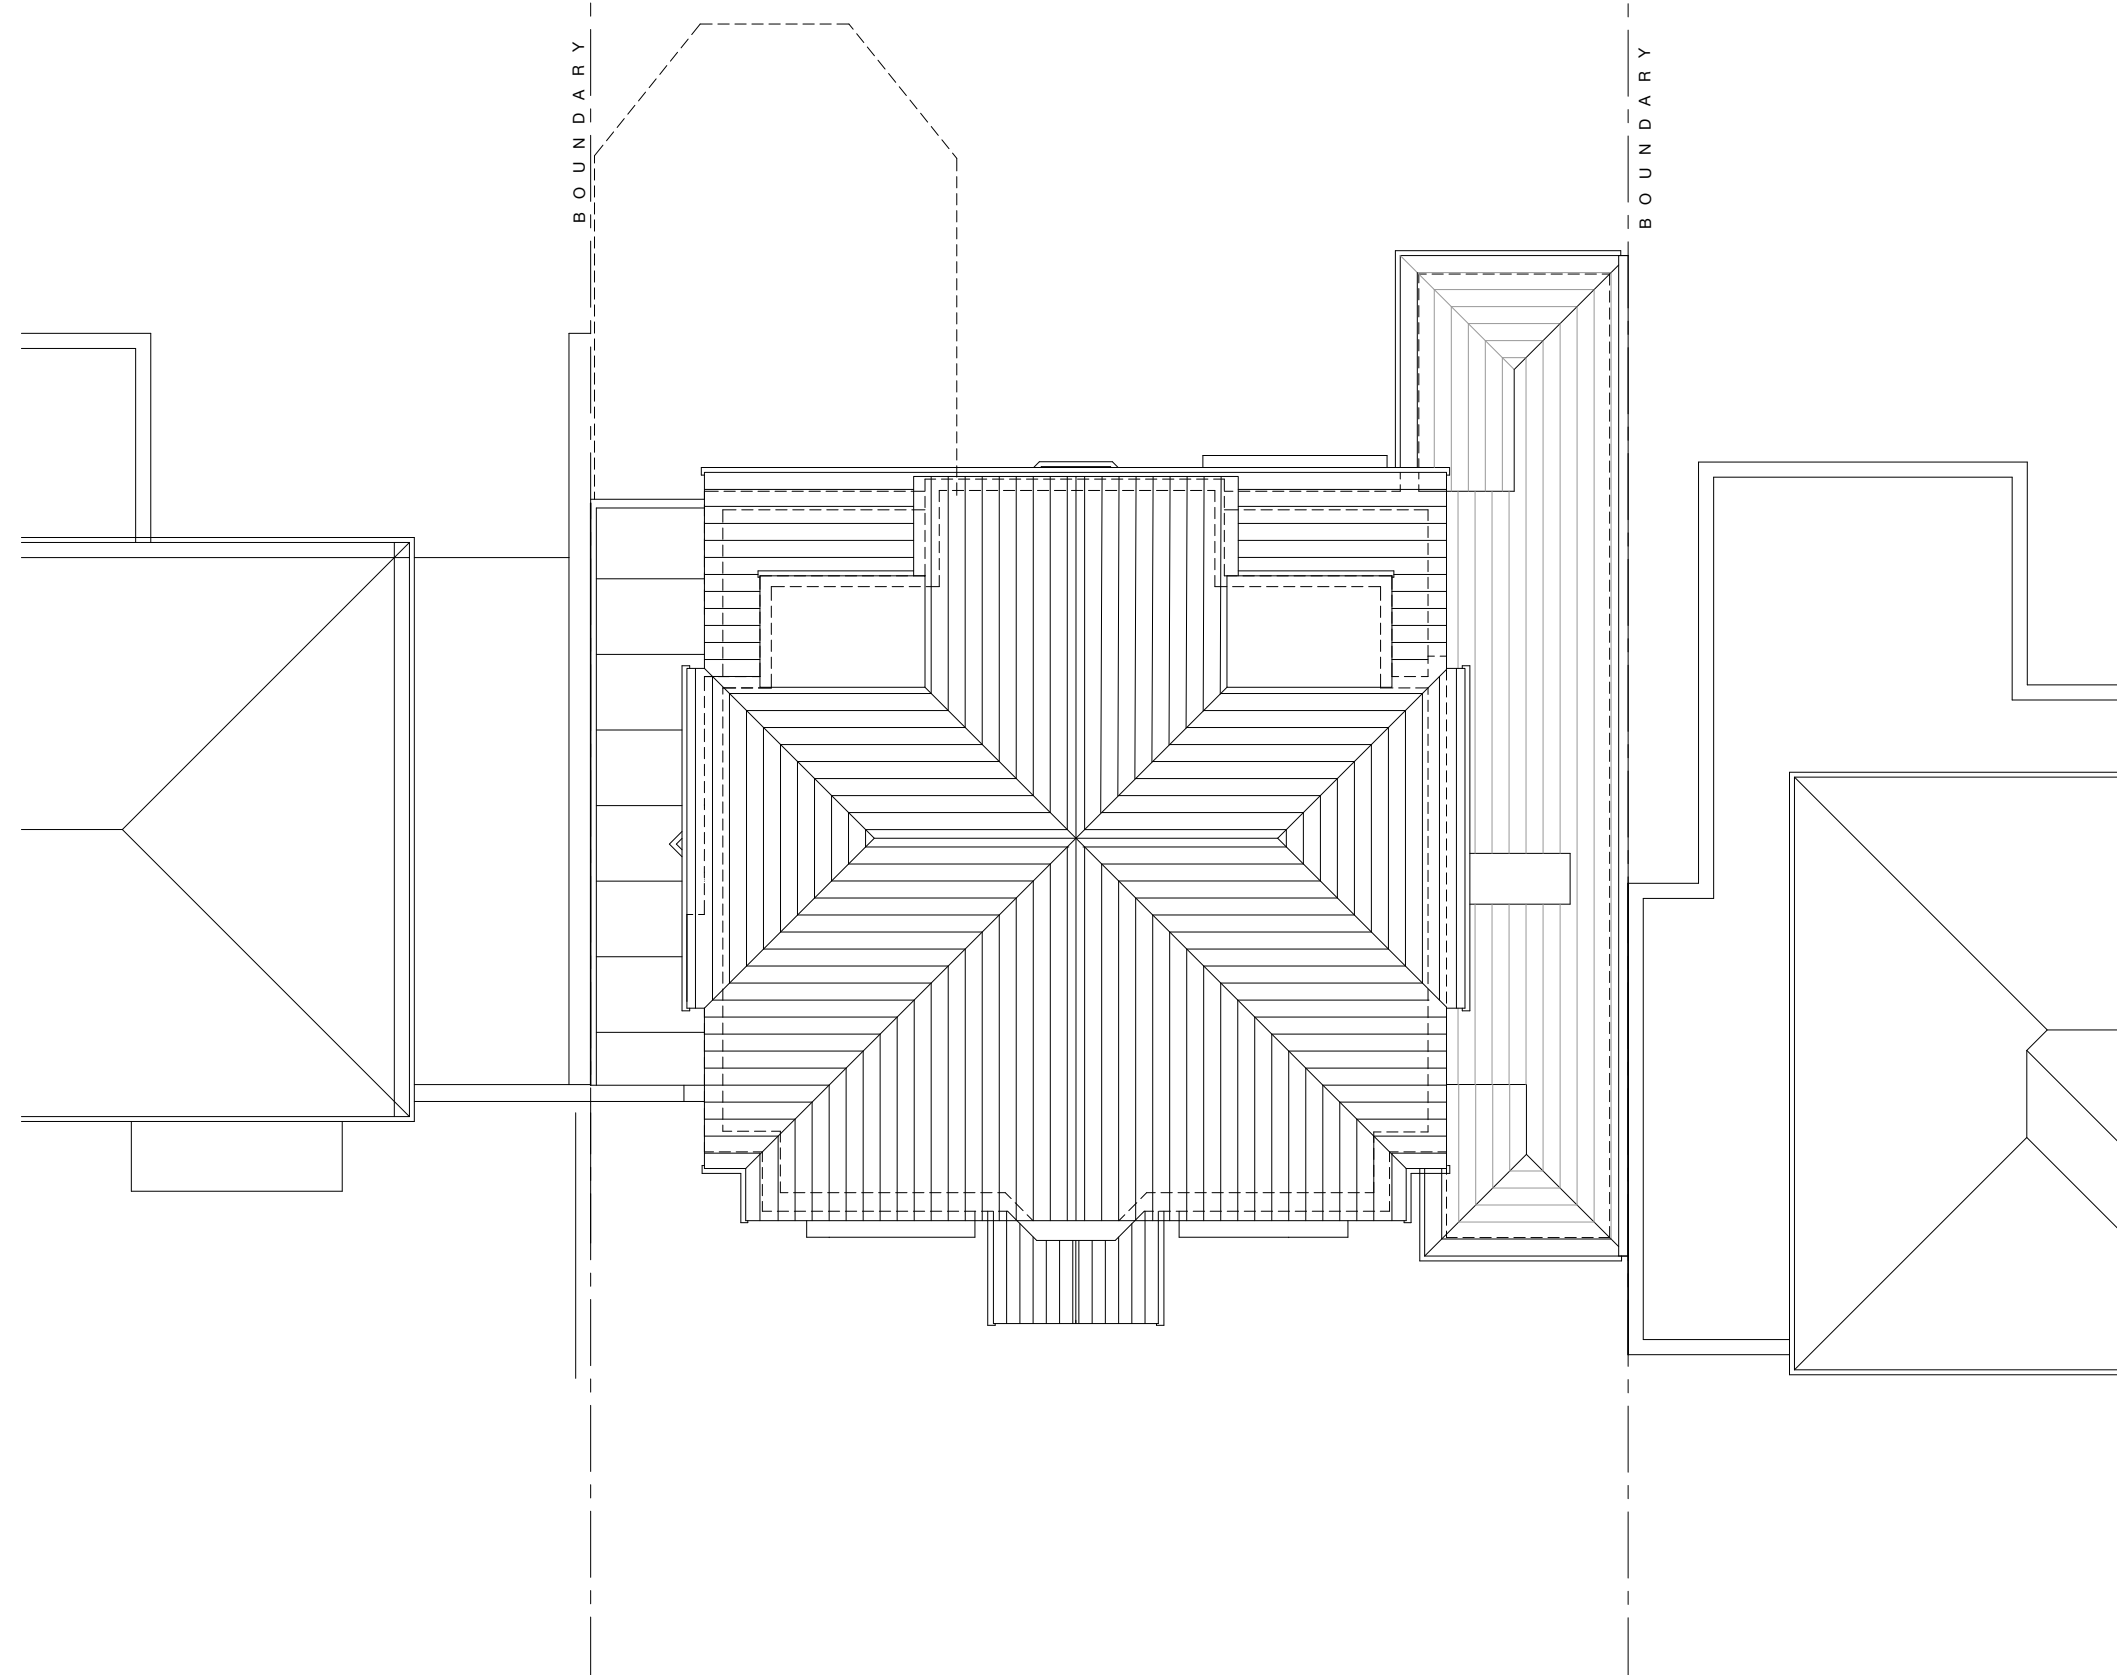

EXISTING ROOF
1.100

Revision



drawing notes		© Akasi Architecture Ltd 2023	
All rights described in chapter IV of the Copyright Designs & Patents Act 1988 have been generally asserted. This Drawing must not be scaled; only figured dimensions should be used. If there are any discrepancies, or contradictions between this and other information, it should be brought to the Architect's attention.			
client: Mr N Phakey		project: 60 Pembroke Road, Ruislip HA4	
drawing title:		EXISTING PLANS	
date: Aug. 2023	scale: 1:100 @A1 1:200 @A3	project no.: 2023.013	drawing no.: S03

