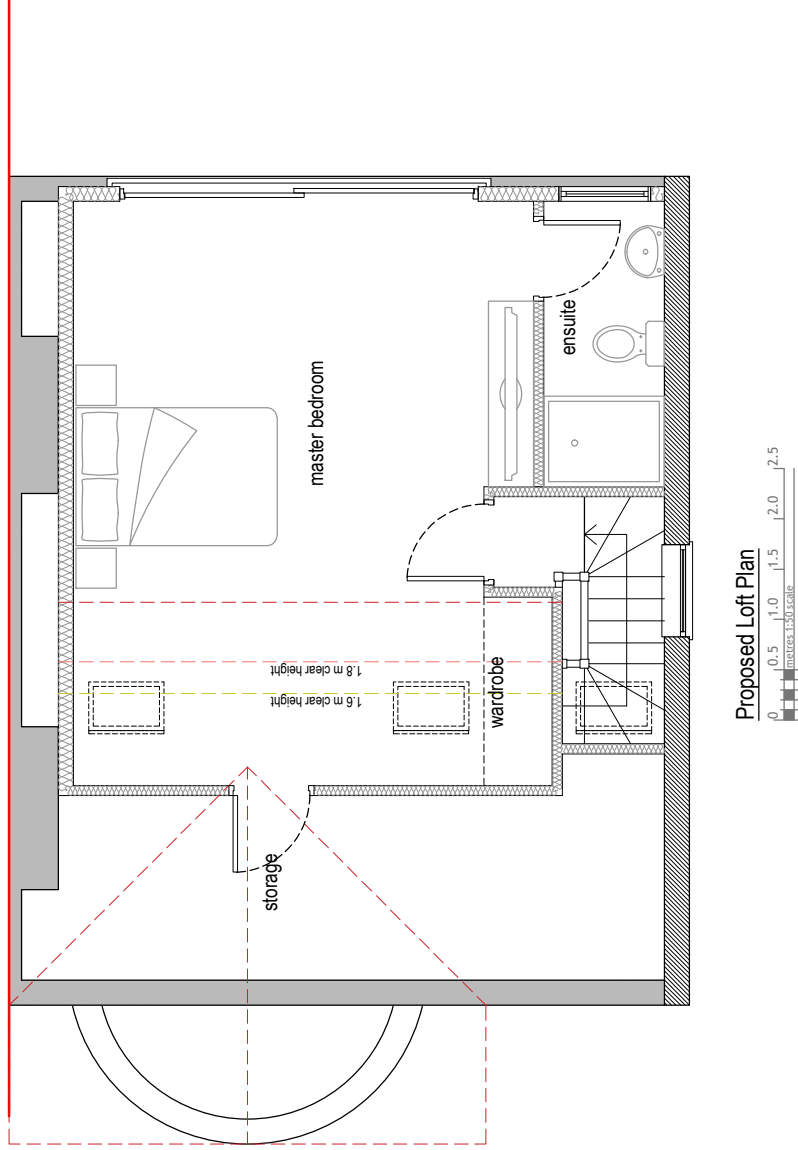
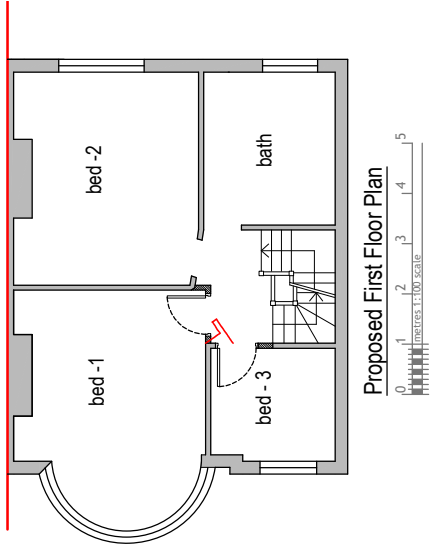


Dimensions to be verified on site.
DO NOT SCALE FROM THIS DRAWING.
Any areas indicated on this drawing are for guidance only.
No responsibility is taken for their accuracy.
This drawing is the property of **V-DESIGN CAD SERVICES**
Ltd. Copyright is reserved by them and the drawing is issued
on the understanding that it is not to be reproduced, copied,
altered, or used in any way without the written consent of
without the content in writing of **V-DESIGN CAD SERVICES**
Ltd.
Email: vsd@vdesigncad.co.uk Mobile: 07971063395

Site Address:
7, Abbotsbury Gardens,
Pinner,
HA5 1TA

Title:
Proposed First Floor & Loft Plan

Scale: 1:100, 1:50
Paper Size: A3

Drawn By: IMP
Job Ref: 22014
Date: Apr 2022
Drawing No. LW - 03

Rev Date Comments