


This drawing to be read in conjunction with all standard details and specifications. All dimensions to be verified on site. All works to comply with current building regulations.

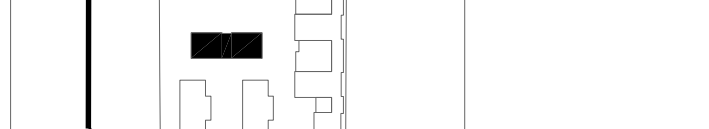

This drawing to be read in conjunction with all standard details and specifications. All dimensions to be verified on site. All works to comply with current building regulations.



<p>This drawing to be read in conjunction with all standard details and specifications. All dimensions to be verified on site. All works to comply with current building regulations.</p>			
<p>General Notes</p>			
<p>Client: INLAND HOMES</p>			
<p>Project Name: HILLINGDON GARDENS</p>			
<p>Building Title: BUILDING 10 RISER / ROOF SERVICES LAYOUT</p>			
<p>Scale: 1:200 @ A1</p>			
<p>Drawn By: 5550-CBC-01-XX-DR-SK-50012</p>			
<p>Revision: P01</p>			
<p>Project Reference: C:\Users\clm\Documents\AutoCAD\Drawings\Build Bentley\Hillingdon Gardens</p>			
<p>Client: Cudd Bentley Consulting Ltd www.cuddbentley.co.uk Albert Manor, Cherry Lane, Ascot, Berkshire, SL5 7DQ (01754 6262) (01754 6244) (v) info@cuddbentley.co.uk Sales: 1 800 71 1344 (0 121 71 5035) (v) info@cuddbentley.co.uk 12 Southborough Road, Wokingham, RG40 3AA (01329 393 544) (v) info@cuddbentley.co.uk</p>			
<p>Project Title: STAGE 2</p>			
<p>Key Plan</p> 			
<p>Revision: Rev Description: Rev Date: Date</p>			