

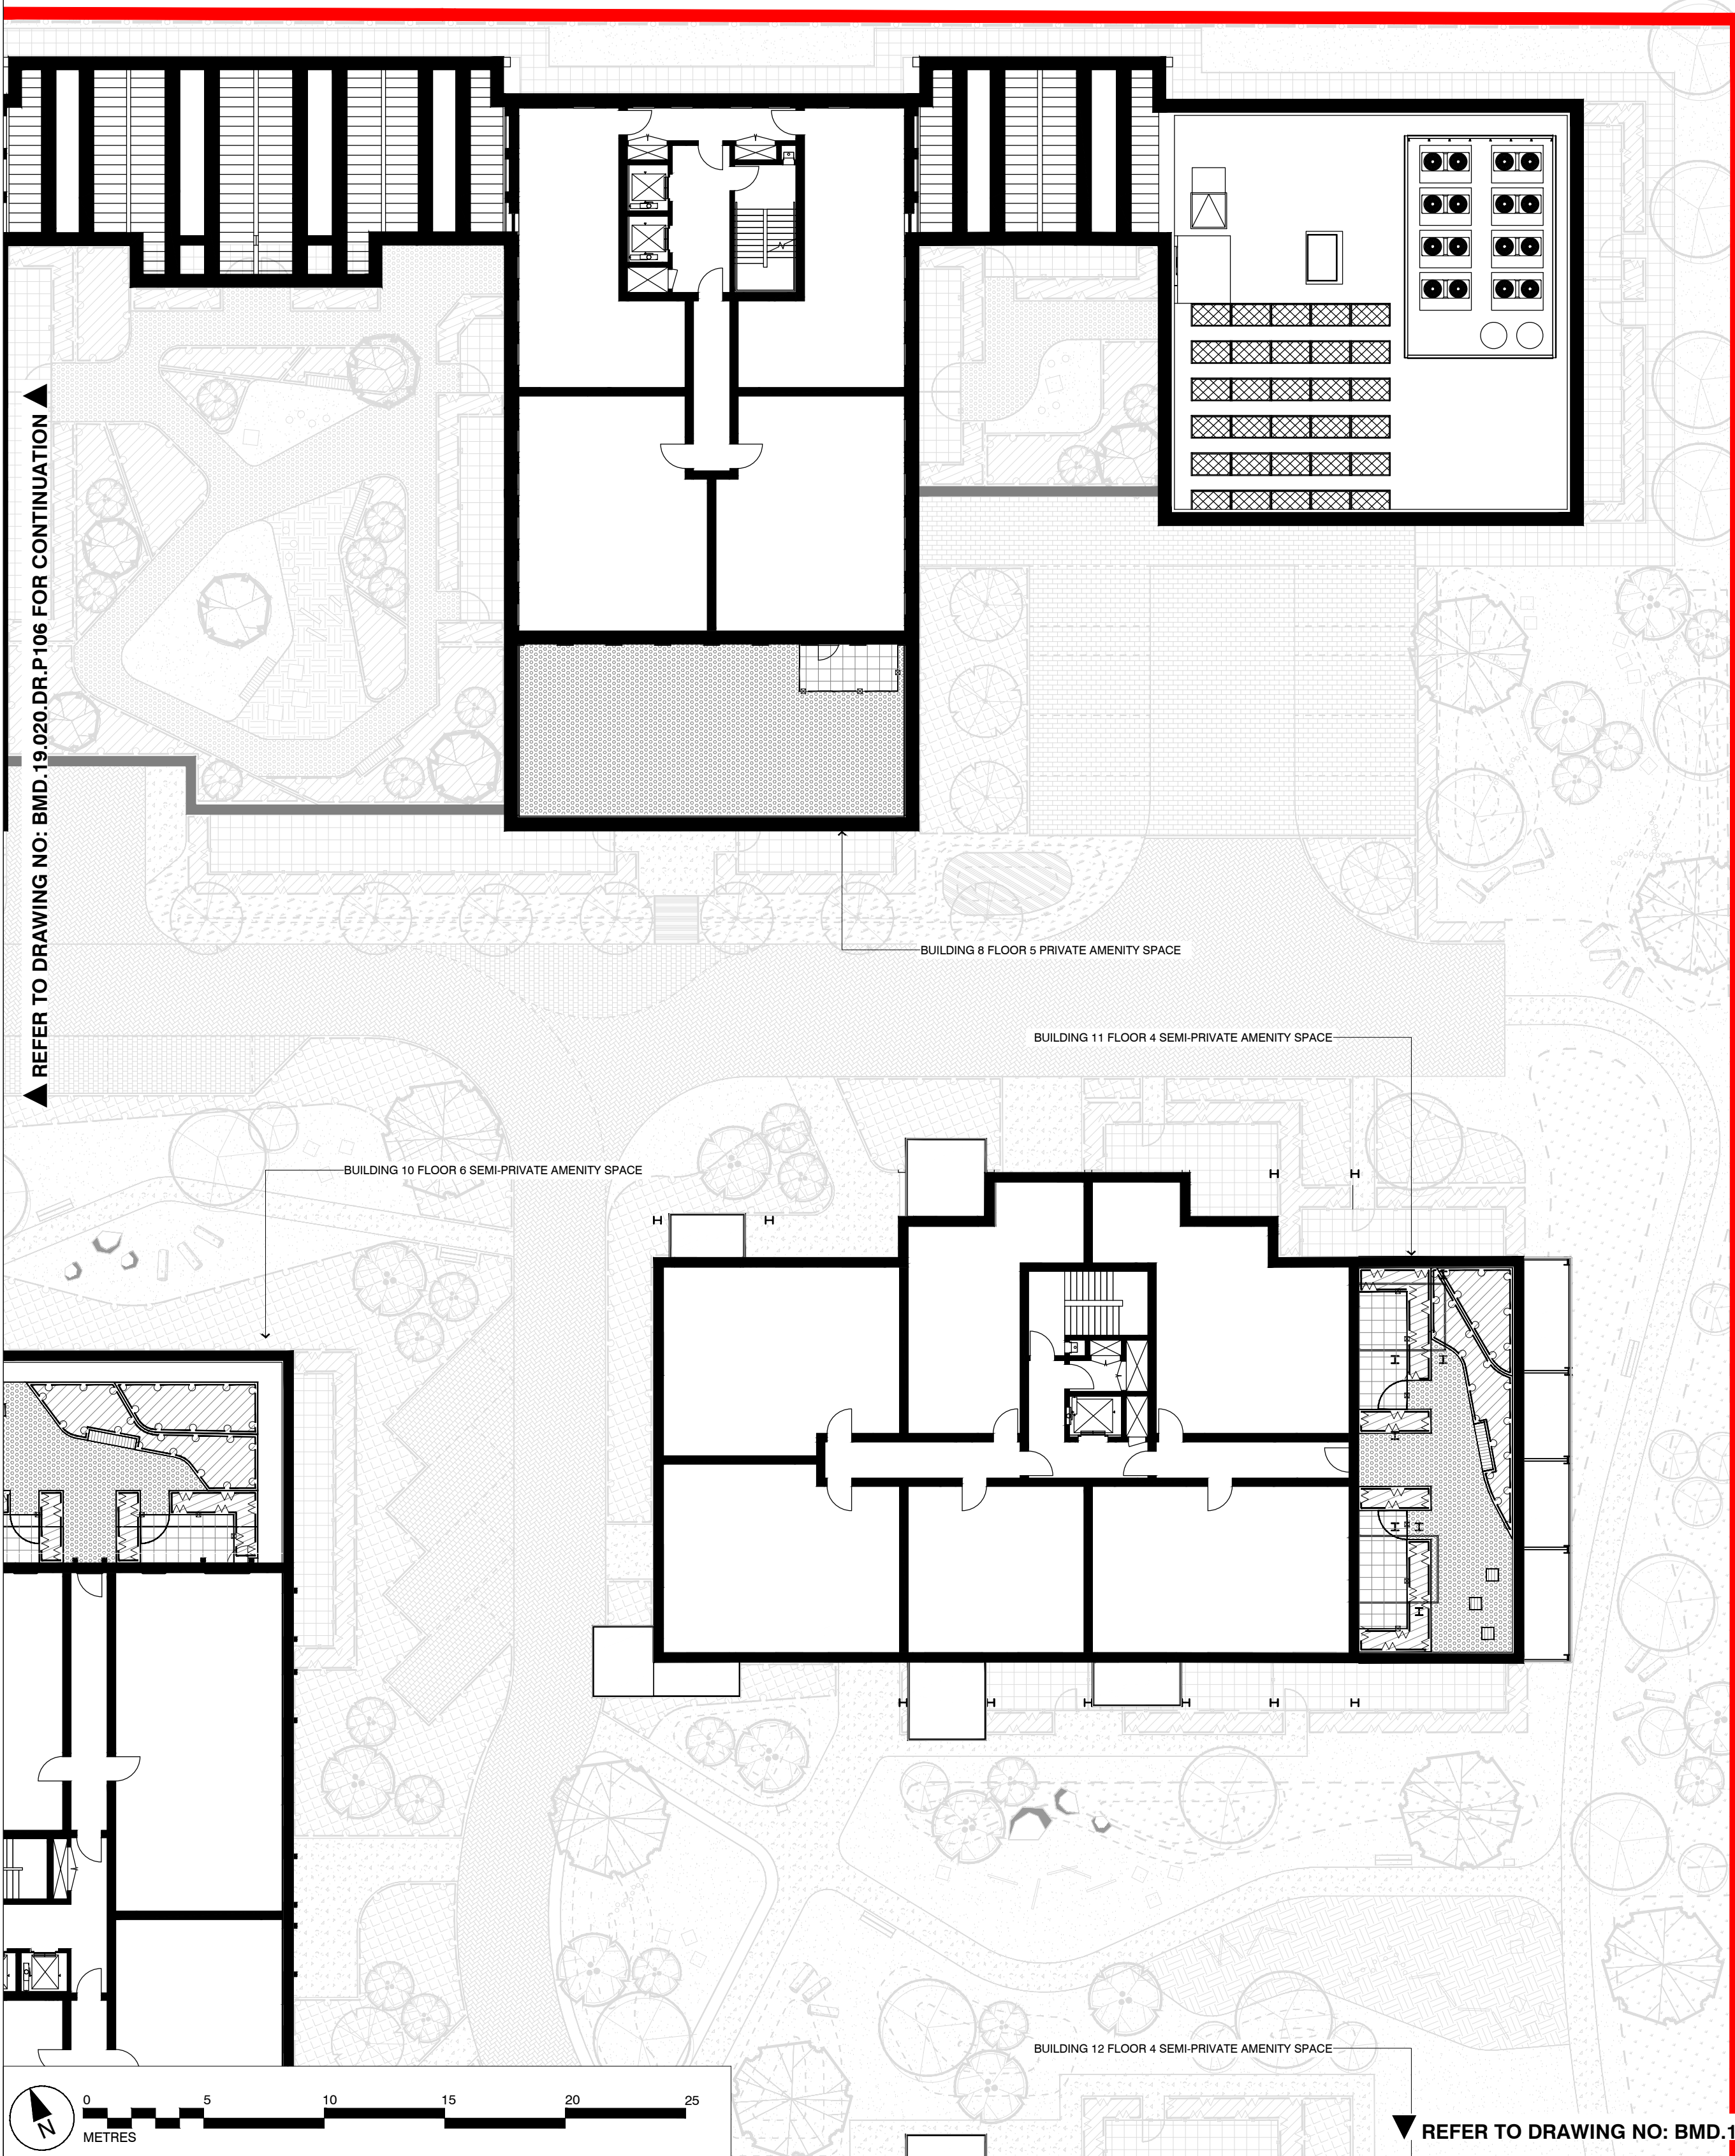


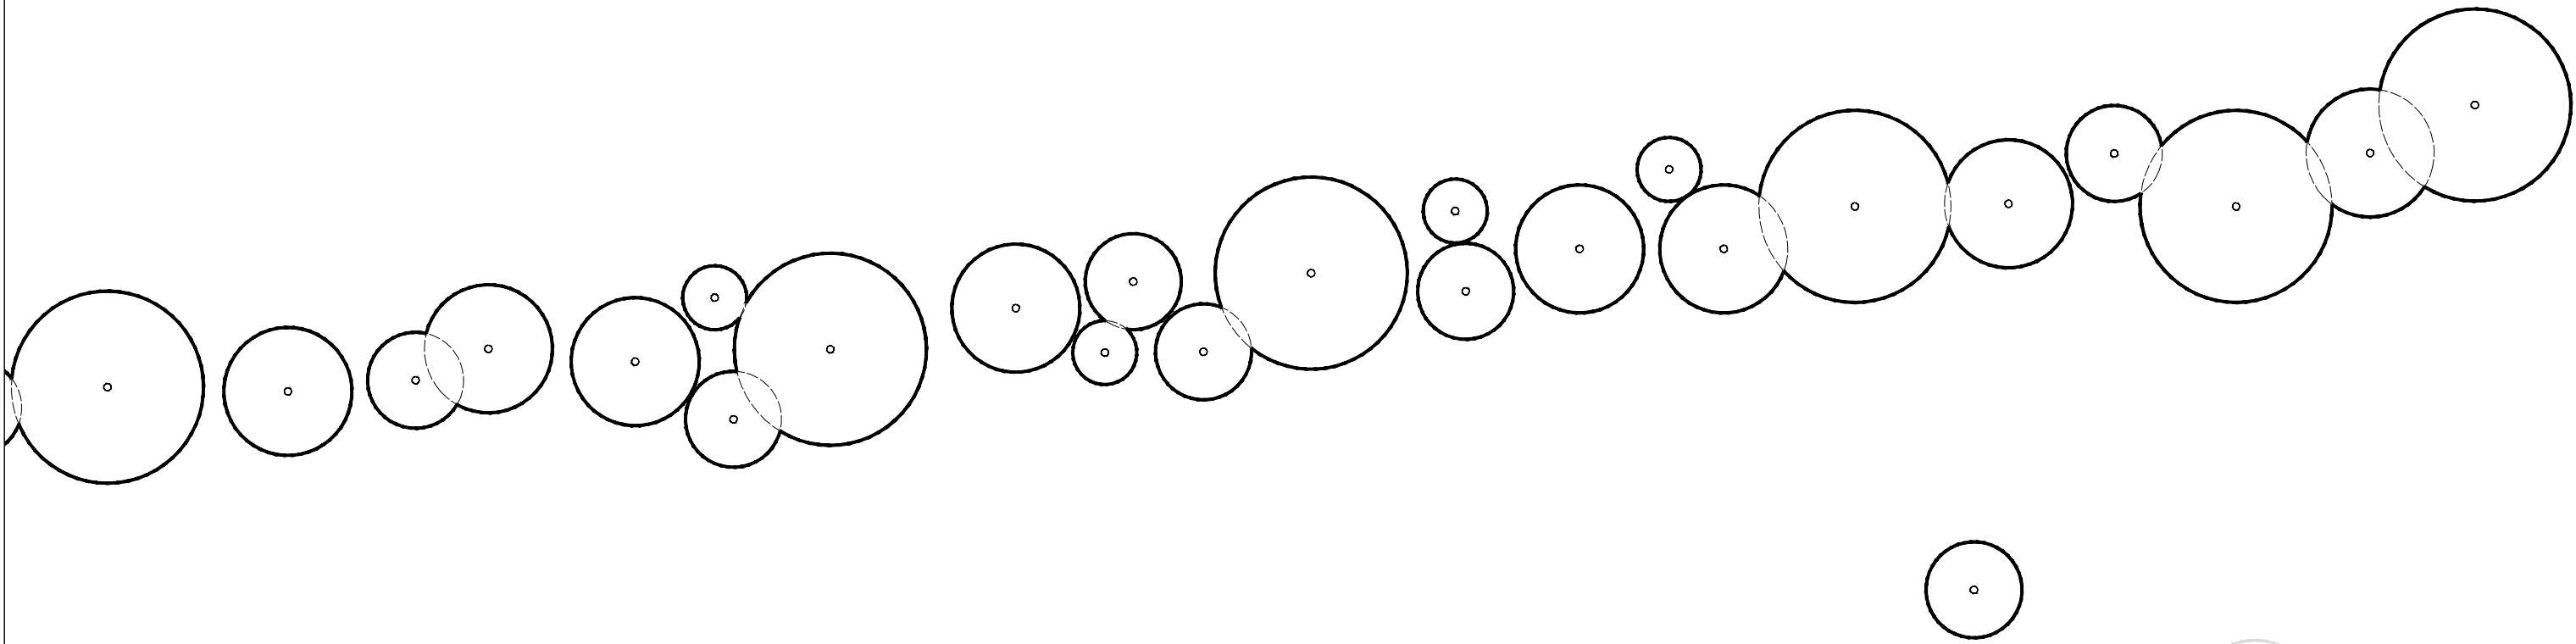

REFER TO DRAWING NO: BMD.19.020.DR.P109 FOR CONTINUATION

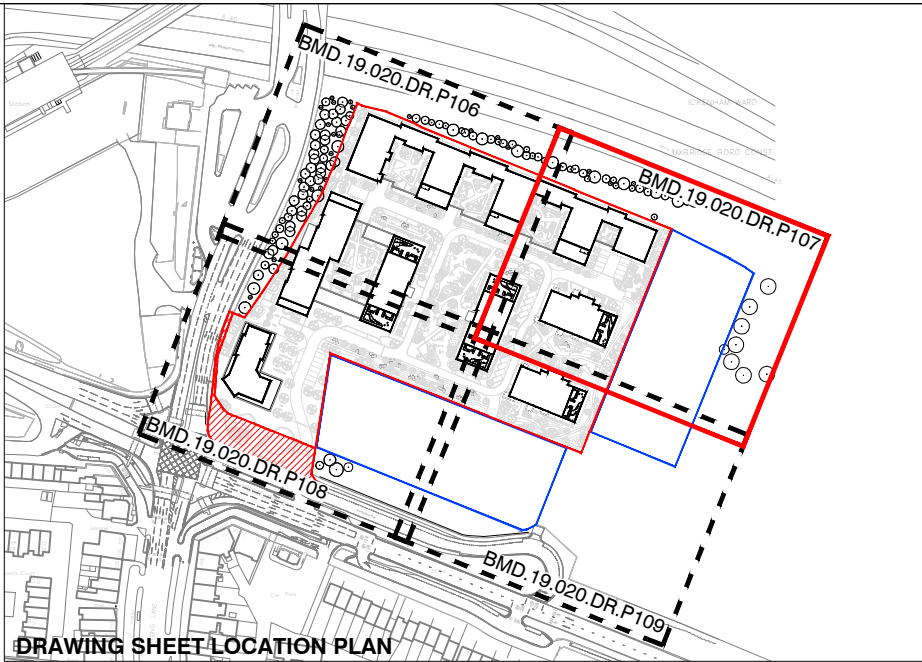

This drawing is the property of Bradley Murphy Design Ltd. Copyright is reserved by them and the drawing is issued on the condition that it is not copied, reproduced, retained nor disclosed to any unauthorized person either wholly or in part without the consent of Bradley Murphy Design Ltd.

- NOTES:
- THIS DRAWING IS BASED ON:  
DEVELOPMENT ROAD / ON STREET PARKING - WSP  
7005/7079-TP-SK-13-TR1  
ARCHITECTURAL LAYOUTS - COLLADO COLLINS  
P0 100 P3 / P0 101 P3 / P0 111 P3
  - THIS DRAWING SHOULD BE READ IN CONJUNCTION WITH ALL OTHER LANDSCAPE DRAWINGS AND DOCUMENTS
  - THIS DRAWING IS NOT INTENDED FOR CONSTRUCTION
  - DO NOT SCALE FROM THIS DRAWING
  - ANY DISCREPANCIES WITHIN THIS DRAWING OR BETWEEN THIS DRAWING AND ANY OTHER INFORMATION IS TO BE REPORTED TO BMD FOR CLARIFICATION

BOUNDARIES

- EXTENT OF APPLICATION SITE  
AS PER COLLADO COLLINS DRAWING 19011 P0-001
- EXTENT OF LEASEHOLD SITE  
AS PER COLLADO COLLINS DRAWING 19011 P0-001

SOFT LANDSCAPE

- AMENITY SHRUB PLANTING  
REFER TO PLANTING PLANS FOR DETAILS
- 900MM HIGH HEDGE  
REFER TO PLANTING PLANS FOR DETAILS

HARD LANDSCAPE


- PAVING  
CONCRETE BLOCK PAVING, MIXED COLOURS - 80% SILVER GREY, 20% CHARCOAL, 150MM GAUGE, OR SIMILAR
- FLAG PAVING  
CONCRETE FLAG PAVING, BUFF / CHARCOAL, 400 X 400, OR SIMILAR.

BOUNDARY TREATMENTS

- PRIVATE AMENITY FENCE  
1.1M HIGH BALUSTRADES TO MATCH BALCONIES.

STREET FURNITURE

- SEATING  
(STAINLESS STEEL & HARDWOOD, OR SIMILAR)

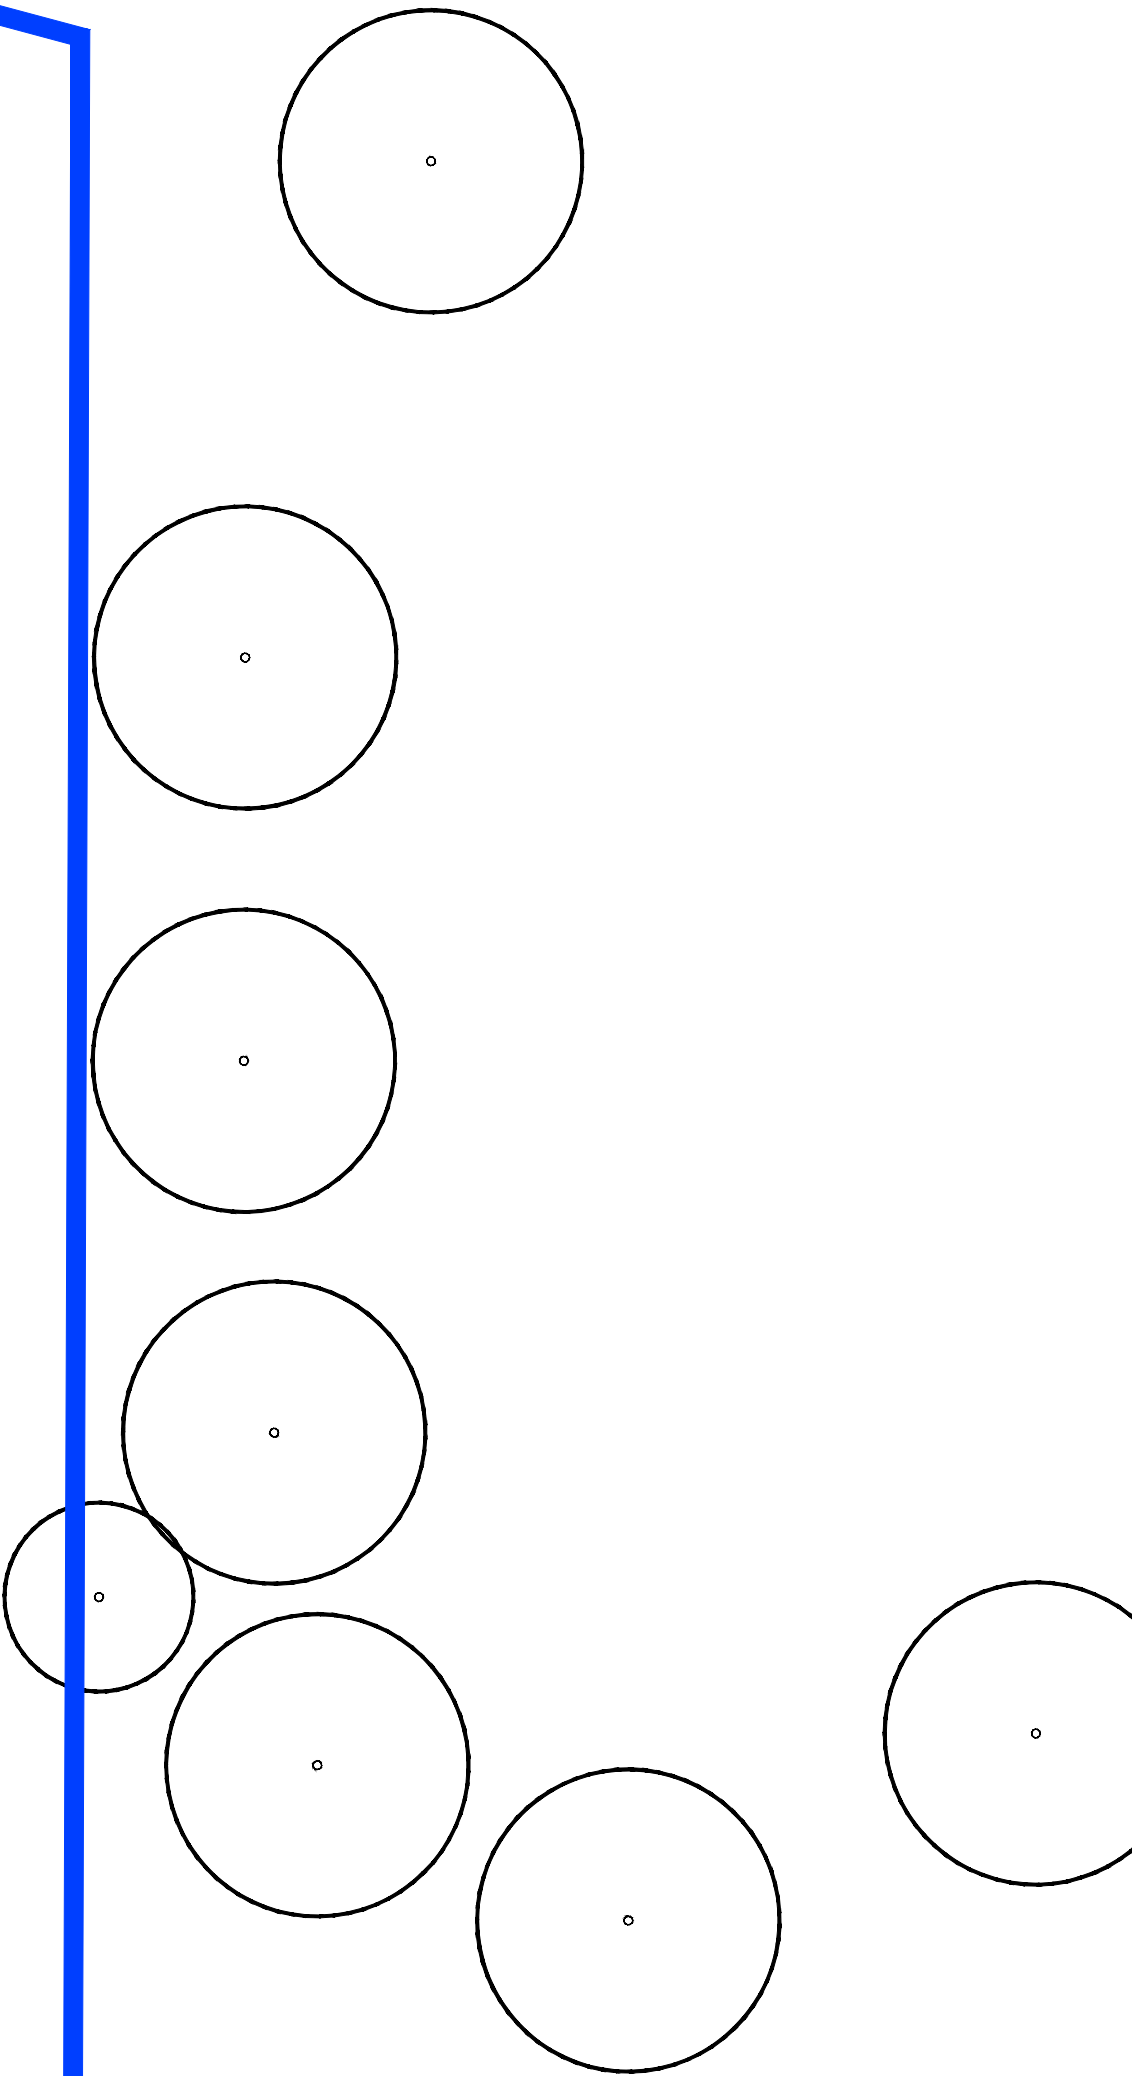

|     |                                            |          |
|-----|--------------------------------------------|----------|
| A   | Updated to latest P3 Architectural layouts | 04.10.19 |
| Rev | Description                                | Date     |

Purpose of Issue

PLANNING

Bradley Murphy Design Ltd  
6 The Courtyard  
Hutton Technology Park  
Dark Lane  
Hatton  
Warwickshire  
CV35 8XB



t: 01926 676496  
e: info@bradleymurphydesign.co.uk  
www.bradleymurphydesign.co.uk

Client

INLAND HOMES

Project  
HILLINGDON GARDENS

Drawing Title  
ROOF GARDENS GENERAL ARRANGEMENT (SHEET 2 OF 4)

|             |               |                |                    |
|-------------|---------------|----------------|--------------------|
| Drawn<br>PW | Checked<br>CC | Approved<br>LB | Date<br>13/09/2019 |
|-------------|---------------|----------------|--------------------|

|                   |                |                  |               |
|-------------------|----------------|------------------|---------------|
| Job No.<br>19.020 | Scale<br>1:200 | Sheet Size<br>A1 | Revision<br>A |
|-------------------|----------------|------------------|---------------|

Drawing Number  
BMD.19.020.DR.P107