




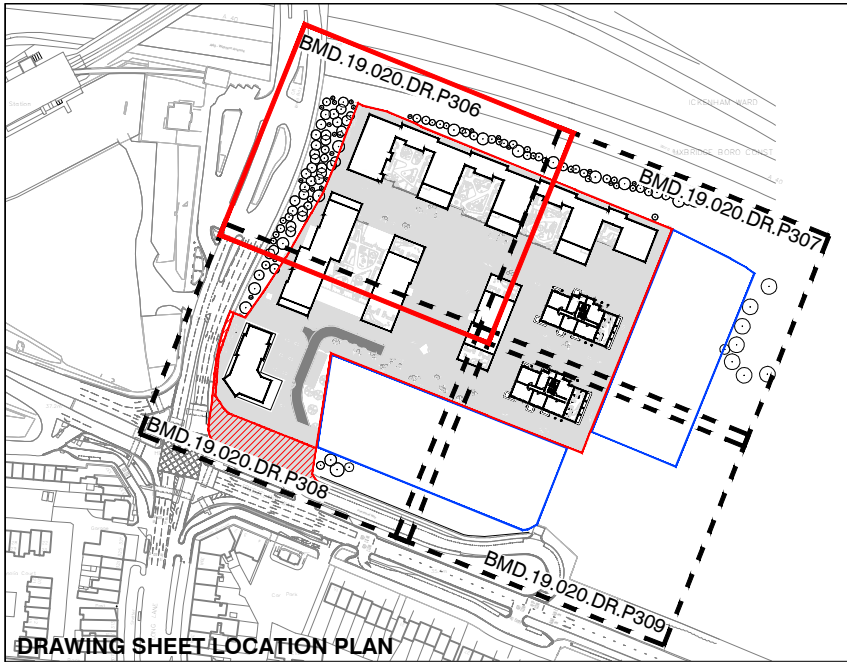

Hedges	Species	Birth	Height	Pot Size	Specification	Density
Prunus lusitanica			95-100cm	10L	Bushy, 8 brks. C	10/m ²
Ornamental Mix 1						
% Species						
10%	Abelia grandiflora	Kaleidoscope	40-60cm	5L	Bushy, 4 brks. C	10/m ²
20%	Carex testacea		20-30cm	2L	Full Pot. C	10/m ²
30%	Hebe Nicola	Bushy	30-40cm	5L	Bushy, 7 brks. C	10/m ²
20%	Lavandula angustifolia	Hidcot	20-30cm	5L	Bushy, 5 brks. C	10/m ²
20%	Rudbeckia fulgida sullivanii	Goldsturm	30-40cm	5L	Full Pot. C	10/m ²
Ornamental Mix 2						
% Species						
10%	Aster Little Carlow		3L	Full Pot. C	10/m ²	
30%	Cynadium Bowles Mauve		2L	Full Pot. C	10/m ²	
30%	Max amara Golden Gem		30-40cm	5L	Bushy, 7 brks. C	10/m ²
20%	Saxifraga autumnalis		2L	Full Pot. C	10/m ²	
20%	Soraea japonica	Candle Light	30-40cm	5.5L	Bushy, 7 brks. C	10/m ²
Ornamental Mix 3						
% Species						
30%	Carex comans	Bronze	30-40cm	5L	Full Pot. C	10/m ²
30%	Hebe Red Edge		30-40cm	5L	Bushy, 7 brks. C	10/m ²
20%	Nandina domestica	Fire Power	30-40cm	5L	Bushy, 6 brks. C	10/m ²
10%	Pariscara amplexicaulis	Frontal	30-40cm	5L	Full Pot. C	10/m ²
20%	Soraea japonica	Goldflame	30-40cm	5.5L	Bushy, 7 brks. C	10/m ²
Ornamental Mix 4						
% Species						
20%	Brachyglottis	Sunshine	40-60cm	5.5L	Branched, 8 brks. C	10/m ²
10%	Cyrtis x trencos	Alford	40-60cm	5L	Bushy, 7 brks. C	10/m ²
20%	Hypericum x moserianum		30-40cm	5L	Bushy, 7 brks. C	10/m ²
20%	Sedum	Heartleaf	30-40cm	5L	Full Pot. C	10/m ²
30%	Saxifraga autumnalis		2L	Full Pot. C	10/m ²	
Ornamental Mix 5						
% Species						
20%	Berberis	Bressingham White	2L	Full Pot. C	10/m ²	
10%	Berberis	macranthum Album	2L	Full Pot. C	10/m ²	
20%	Hosta	tokudama	2L	Full Pot. C	10/m ²	
30%	Tridax	muscat Monroe White	2L	Full Pot. C	10/m ²	
30%	achaeandra	terminalis Variegata	15-20cm	3L	Several Shoots, 9 brks. C	10/m ²
Ornamental Mix 6						
% Species						
10%	Alchemilla	mollis	2L	Full Pot. C	10/m ²	
20%	Berberis	Bressingham White	2L	Full Pot. C	10/m ²	
20%	Bommedum x serritichum	Frohnleiten	2L	Full Pot. C	10/m ²	
20%	Luzula	sylvatica	2L	Full Pot. C	10/m ²	
30%	Skimmia x confusa	Kew Green	30-40cm	5L	Bushy, 4 brks. C	10/m ²
Ornamental Mix 7						
% Species						
30%	Choisya	Aztec Pearl	30-40cm	5L	Bushy, 8 brks. C	10/m ²
20%	Miscanthus sinensis	Yakushima Dwarf	2L	Full Pot. C	10/m ²	
20%	Phlox paniculata	White Admiral	2L	Full Pot. C	10/m ²	
20%	Pittosporum tenuifolium	Silver Queen	20-30cm	3L	Bushy, 5 brks. C	10/m ²
10%	Potentilla fruticosa	Abbotswood	20-30cm	3L	Bushy, 5 brks. C	10/m ²
Ornamental Mix 8						
% Species						
20%	Calamagrostis x acutiflora	Overdun	2L	Full Pot. C	10/m ²	
20%	Echinops	sphaerocephalus Arctic Glow	2L	Full Pot. C	10/m ²	
30%	Hebe	derogifolia	30-40cm	5L	Bushy, 3 brks. C	10/m ²
20%	Lavandula x intermedia	Edelweiss	15-20cm	2L	Bushy, 3 brks. C	10/m ²
10%	Soraea japonica	Snowmound	40-60cm	5L	Branched, 7 brks. C	10/m ²
Ornamental Mix 9						
% Species						
20%	Abelia	Edward Goucher	30-40cm	5.5L	Bushy, 4 brks. C	10/m ²
10%	Coccoloba	Lindley	11-15L	Full Pot. C	10/m ²	
20%	Hebe	Mrs Winder	40-60cm	5.5L	Bushy, 7 brks. C	10/m ²
20%	Hypericopus	ovatifolius Diabolo	40-60cm	5L	Branched, 5 brks. C	10/m ²
30%	Potentilla fruticosa	Abbotswood	30-40cm	5.5L	Bushy, 5 brks. C	10/m ²
Ornamental Mix 10						
% Species						
20%	Choisya	ternata Sundogor	40-60cm	5L	Bushy, 5 brks. C	10/m ²
20%	Conium maculatum	apocynus Aureus Aures	40-60cm	5L	Bushy, 4 brks. C	10/m ²
20%	Hypericum	Hidcot	30-40cm	5L	Bushy, 7 brks. C	10/m ²
30%	Miscanthus sinensis	Stratus	2L	Full Pot. C	10/m ²	
10%	Rudbeckia fulgida sullivanii	Goldsturm	2L	Full Pot. C	10/m ²	
Ornamental Mix 11						
% Species						
10%	Dryopteris	filix-mas	2L	Full Pot. C	10/m ²	
30%	Luzula	rixa	2L	Full Pot. C	10/m ²	
20%	Osmanthus	x Burkwoodii	40-60cm	5.5L	Bushy, 5 brks. C	10/m ²
20%	Yucca	filifera	30-40cm	5L	Bushy, 5 brks. C	10/m ²
20%	Yucca	tricus Eve Price	30-40cm	5L	Bushy, 5 brks. C	10/m ²
Ornamental Mix 12						
% Species						
20%	Choisya	ternata Sundogor	40-60cm	5L	Bushy, 5 brks. C	10/m ²
20%	Conium maculatum	apocynus Aureus Aures	40-60cm	5L	Bushy, 4 brks. C	10/m ²
20%	Hypericum	Hidcot	30-40cm	5L	Bushy, 7 brks. C	10/m ²
30%	Miscanthus sinensis	Stratus	2L	Full Pot. C	10/m ²	
10%	Rudbeckia fulgida sullivanii	Goldsturm	2L	Full Pot. C	10/m ²	
Ornamental Mix 13						
% Species						
20%	Choisya	ternata Sundogor	40-60cm	5L	Bushy, 5 brks. C	10/m ²
20%	Conium maculatum	apocynus Aureus Aures	40-60cm	5L	Bushy, 4 brks. C	10/m ²
20%	Hypericum	Hidcot	30-40cm	5L	Bushy, 7 brks. C	10/m ²
30%	Miscanthus sinensis	Stratus	2L	Full Pot. C	10/m ²	
10%	Rudbeckia fulgida sullivanii	Goldsturm	2L	Full Pot. C	10/m ²	
Ornamental Mix 14						
% Species						
20%	Choisya	ternata Sundogor	40-60cm	5L	Bushy, 5 brks. C	10/m ²
20%	Conium maculatum	apocynus Aureus Aures	40-60cm	5L	Bushy, 4 brks. C	10/m ²
20%	Hypericum	Hidcot	30-40cm	5L	Bushy, 7 brks. C	10/m ²
30%	Miscanthus sinensis	Stratus	2L	Full Pot. C	10/m ²	
10%	Rudbeckia fulgida sullivanii	Goldsturm	2L	Full Pot. C	10/m ²	
Ornamental Mix 15						
% Species						
20%	Choisya	ternata Sundogor	40-60cm	5L	Bushy, 5 brks. C	10/m ²
20%	Conium maculatum	apocynus Aureus Aures	40-60cm	5L	Bushy, 4 brks. C	10/m ²
20%	Hypericum	Hidcot	30-40cm	5L	Bushy, 7 brks. C	10/m ²
30%	Miscanthus sinensis	Stratus	2L	Full Pot. C	10/m ²	
10%	Rudbeckia fulgida sullivanii	Goldsturm	2L	Full Pot. C	10/m ²	
Ornamental Mix 16						
% Species						
20%	Choisya	ternata Sundogor	40-60cm	5L	Bushy, 5 brks. C	10/m ²
20%	Conium maculatum	apocynus Aureus Aures	40-60cm	5L	Bushy, 4 brks. C	10/m ²
20%	Hypericum	Hidcot	30-40cm	5L	Bushy, 7 brks. C	10/m ²
30%	Miscanthus sinensis	Stratus	2L	Full Pot. C	10/m ²	
10%	Rudbeckia fulgida sullivanii	Goldsturm	2L	Full Pot. C	10/m ²	

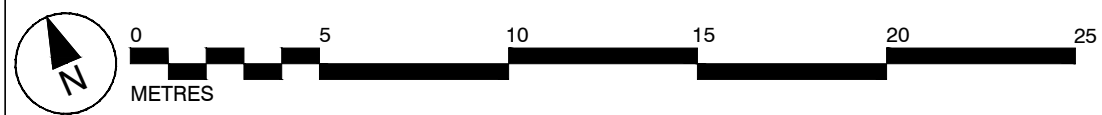

▼ REFER TO DRAWING NO: BMD.19.020.DR.P308 FOR CONTINUATION ▼

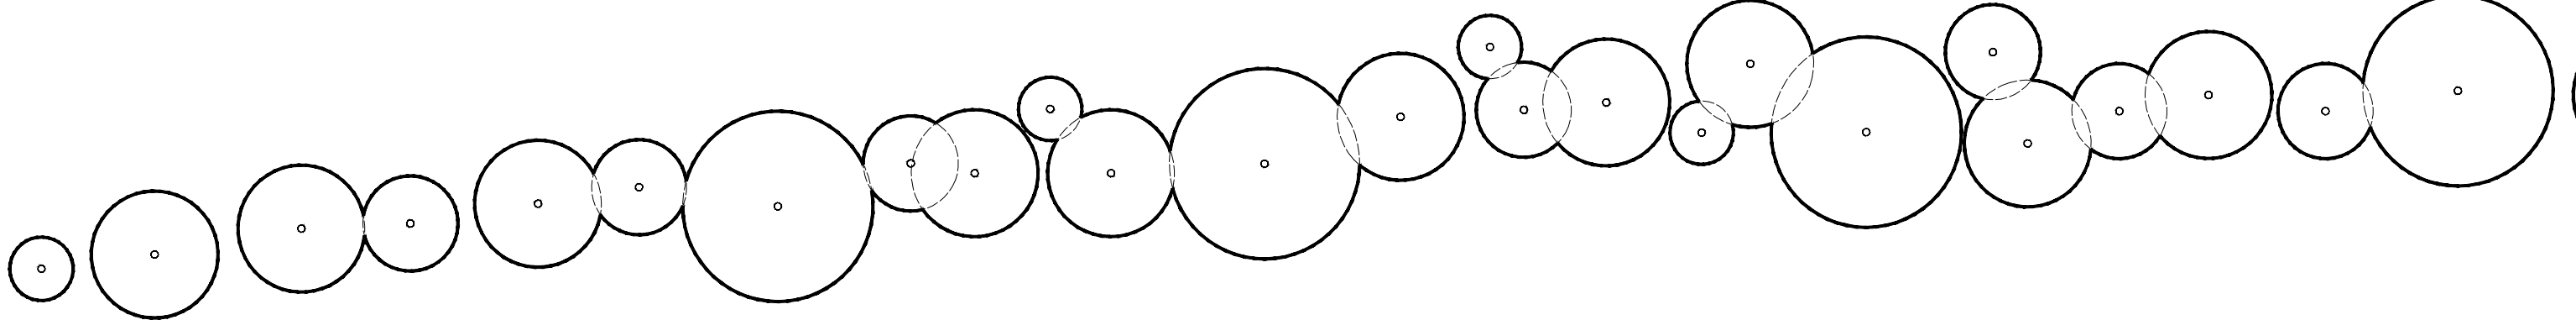

▲ REFER TO DRAWING NO: BMD.19.020.DR.P307 FOR CONTINUATION ▲

This drawing is the property of Bradley Murphy Design Ltd. Copyright is reserved by them and the drawing is issued on the condition that it is not copied, reproduced, retained nor disclosed to any unauthorized person either wholly or in part without the consent of Bradley Murphy Design Ltd.

- NOTES:
- THIS DRAWING IS BASED ON:
DEVELOPMENT ROAD / ON STREET PARKING - WSP
705/7079-TP-SK-15-181
ARCHITECTURAL LAYOUTS - COLLADO COLLINS
P0 100 / P0 101 / P0 111
 - THIS DRAWING SHOULD BE READ IN CONJUNCTION WITH ALL OTHER LANDSCAPE DRAWINGS AND DOCUMENTS
 - THIS DRAWING IS NOT INTENDED FOR CONSTRUCTION
 - DO NOT SCALE FROM THIS DRAWING
 - ANY DISCREPANCIES WITHIN THIS DRAWING OR BETWEEN THIS DRAWING AND ANY OTHER INFORMATION IS TO BE REPORTED TO BMD FOR CLARIFICATION

BOUNDARIES	
	APPLICATION BOUNDARY AS PER COLLADO COLLINS DRAWINGS
	OWNERSHIP BOUNDARY AS PER COLLADO COLLINS DRAWINGS

SOFT LANDSCAPE	
	AMENITY SHRUB PLANTING REFER TO PLAN & SCHEDULE FOR DETAILS
	900MM HIGH HEDGE REFER TO PLAN & SCHEDULE FOR DETAILS

Updated to latest P3 Architectural layouts		04.10.19	
Rev	Description	Date	
Purpose of Issue			
PLANNING			
Bradley Murphy Design Ltd The Courtyard Hutton Technology Park Dark Lane Hutton Warwickshire CV35 8XB			
01926 676496 info@bradleymurphydesign.co.uk www.bradleymurphydesign.co.uk			
Client			
INLAND HOMES			
Project			
HILLINGDON GARDENS			
Drawing Title			
ROOF GARDENS PLANTING PLANS (SHEET 1 OF 4)			
Drawn PW	Checked CC	Approved LB	Date 13/09/2019
Job No. 19.020	Scale 1:200	Sheet Size A1	Revision
Drawing Number BMD.19.020.DR.P306			A