
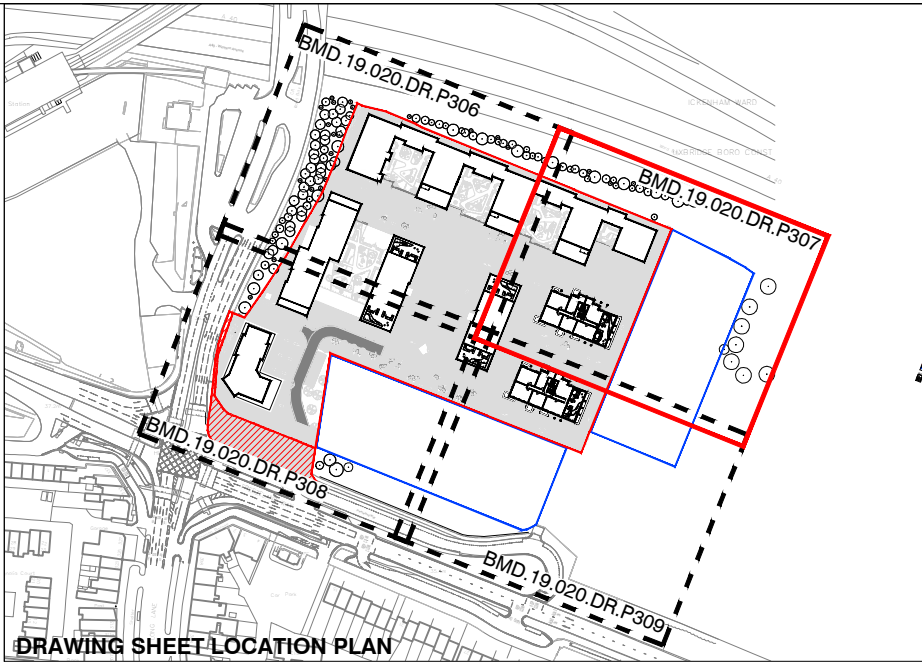
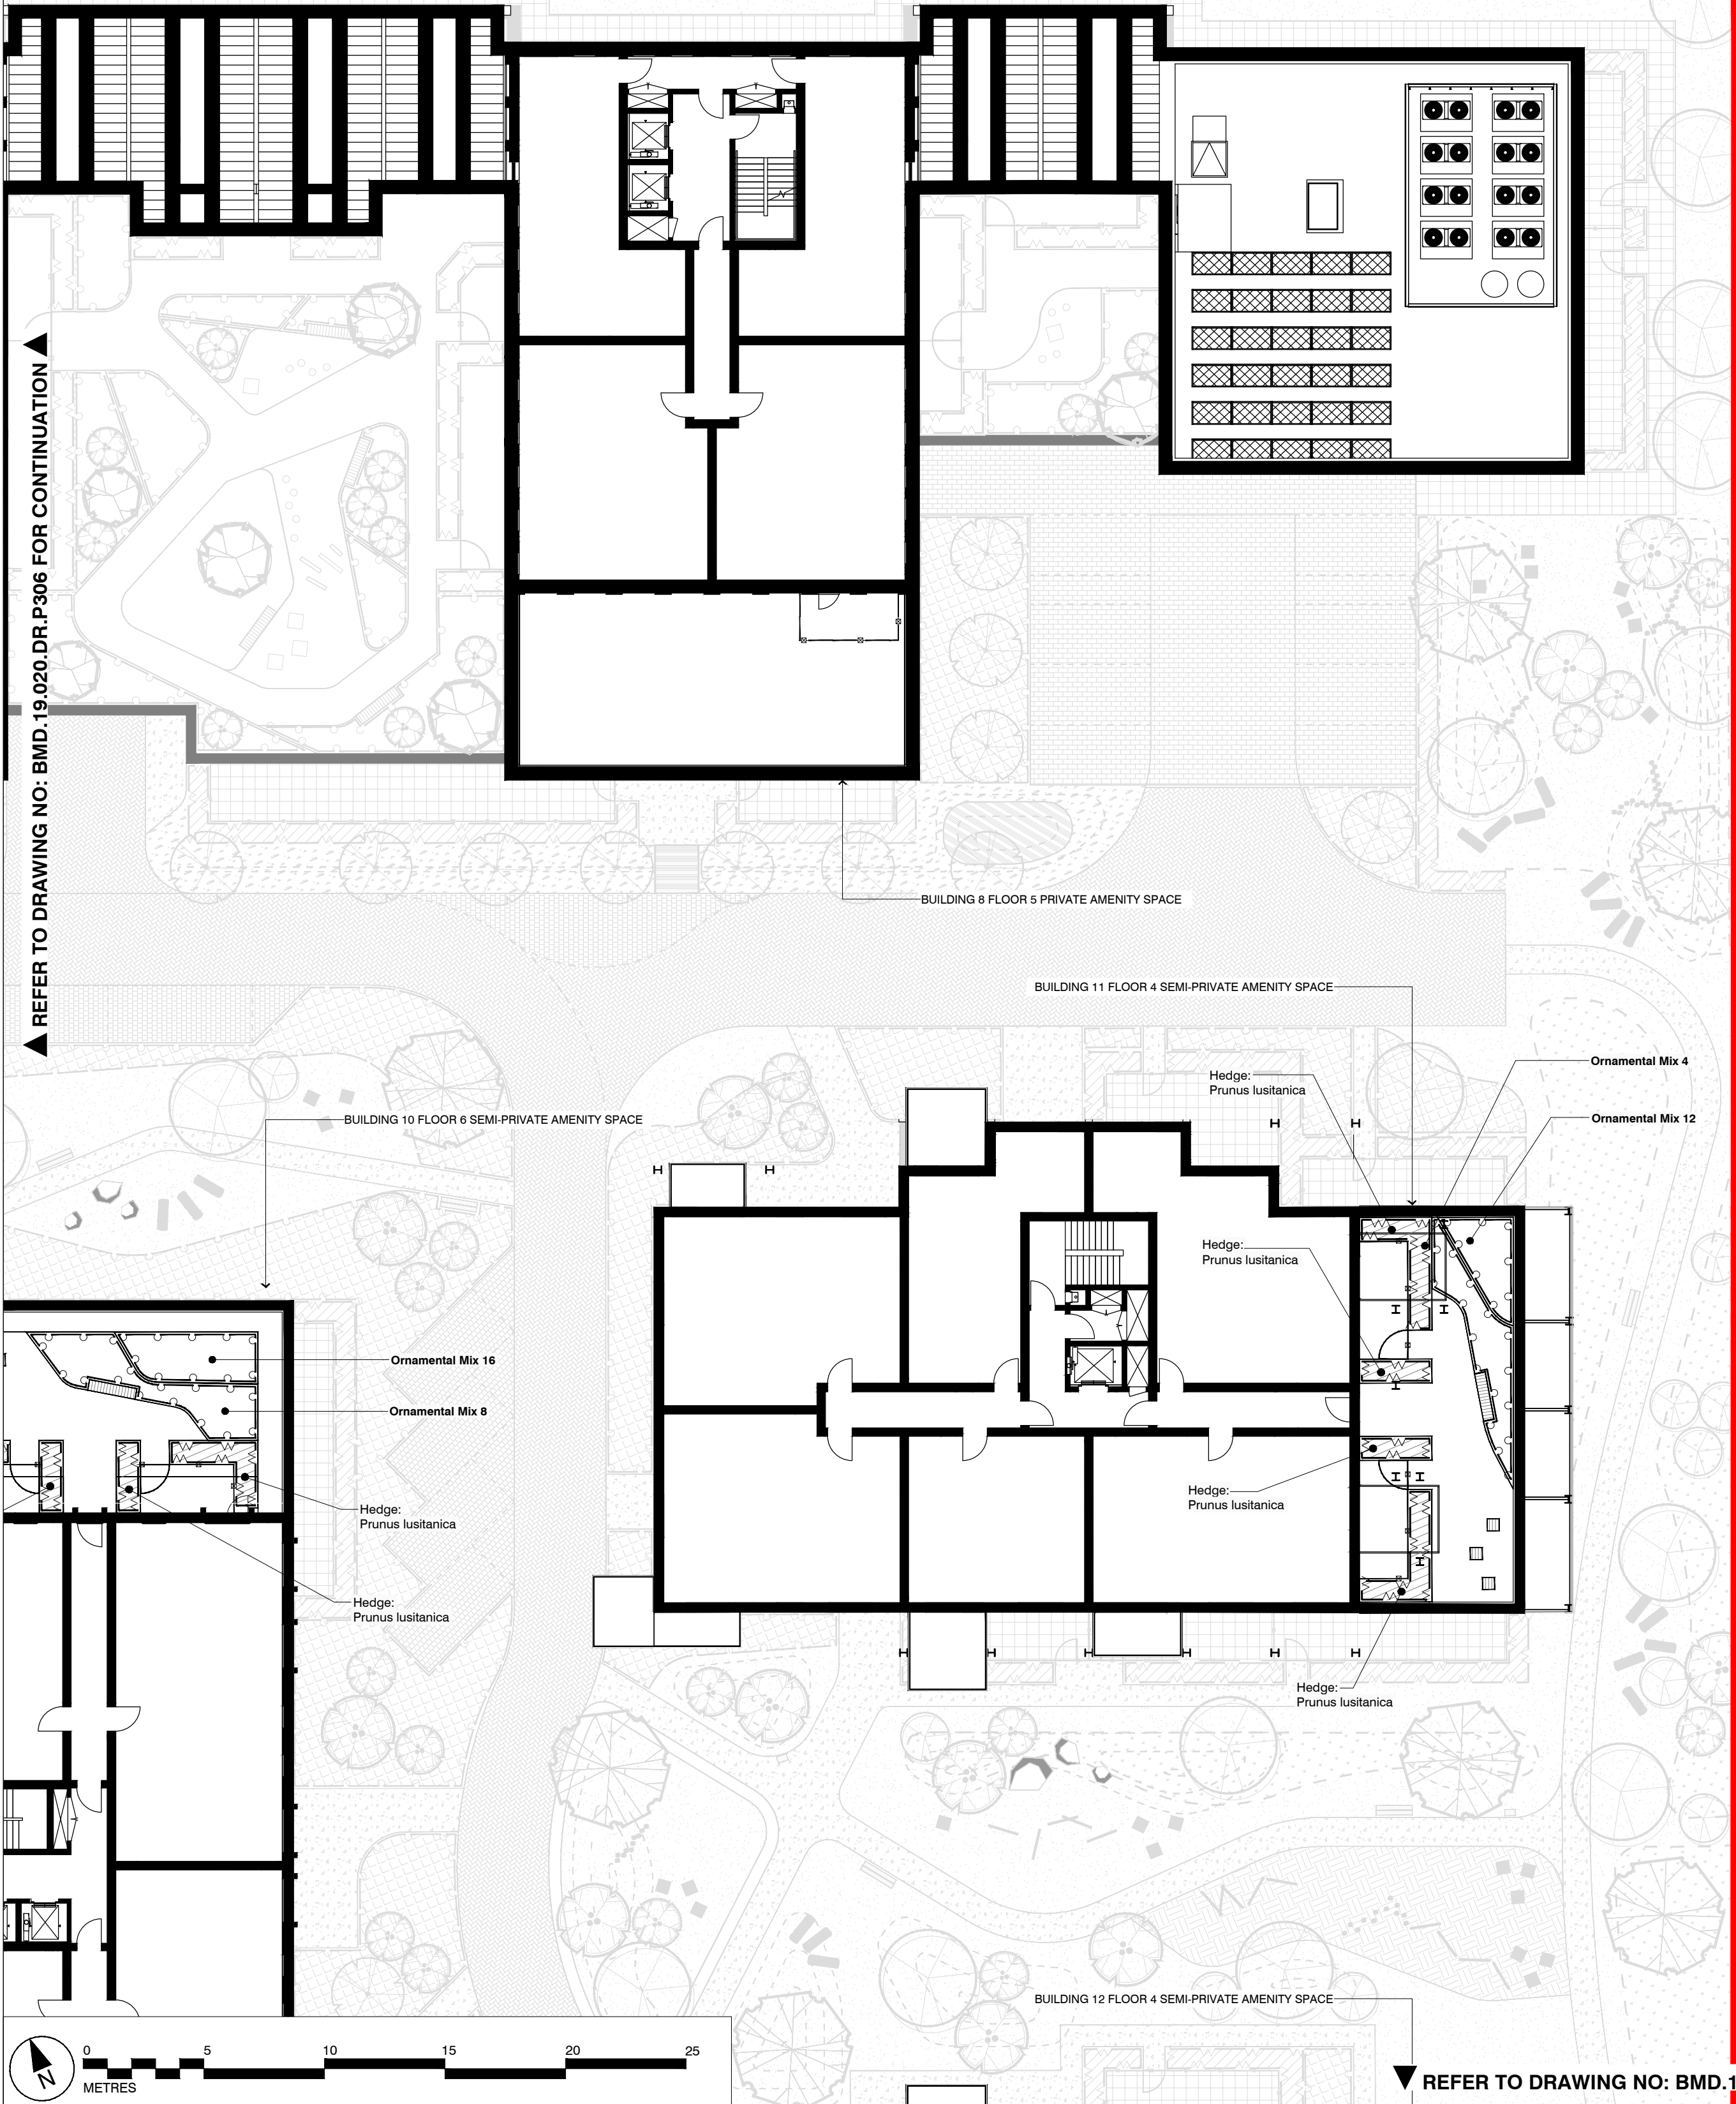


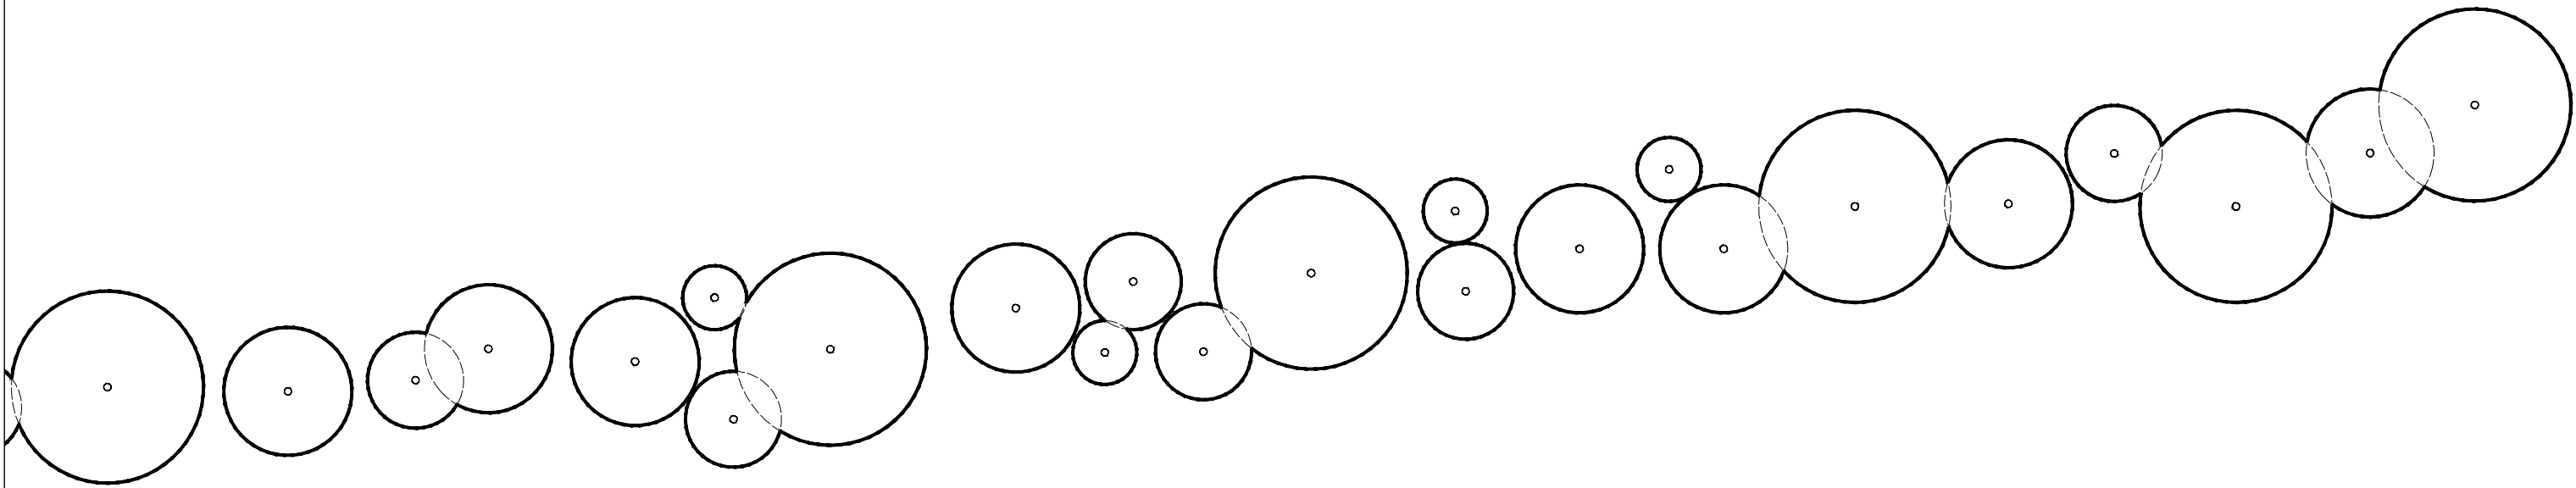

Hedges	Species	Girth/Height	Pot Size	Specification	Density
Prunus lusitanica		80-100cm/10L	Bushy	3 brks. C3	30/m²
Ornamental Mix 1					
% Species	Diameter/Height	Pot Size/Specification	Density		
10%Abelia grandiflora Kaleidoscope		40-60cmSL	Bushy	4 brks. C3	30/m²
20%Canex testacea		2L	Full Pot. C		6/m²
20%Hebe Nicola's Beauty	20-30cm	2L	Full Pot. C		6/m²
20%Lavandula angustifolia Hidcot		20-30cmSL	Bushy	5 brks. C4	30/m²
20%Rudbeckia lugida sullivanti Goldsturm		2L	Full Pot. C		4/m²
Ornamental Mix 2					
% Species	Diameter/Height	Pot Size/Specification	Density		
10%Arctostaphylos Uva-ursi		2L	Full Pot. C		4/m²
20%Erigeron Bowles Mauve		2L	Full Pot. C		6/m²
20%Hebe creata Golden Gem	30-40cm	2L	Bushy	7 brks. C3	30/m²
20%Senecio autumnalis		2L	Full Pot. C		6/m²
20%Spirea japonica Candle Light	30-40cm/5-7.5L	Bushy	7 brks. C3	30/m²	
Ornamental Mix 3					
% Species	Diameter/Height	Pot Size/Specification	Density		
20%Canex compta Bronze		2L	Full Pot. C		6/m²
20%Hebe Red Edge	30-40cm	5-7.5L	Bushy	7 brks. C3	30/m²
20%Nandina domestica Fire Power	30-40cm	2L	Bushy	6 brks. C4	30/m²
10%Parosela empetrifolia Fireball		2L	Full Pot. C		6/m²
20%Spirea japonica Goldflame	30-40cm/5-7.5L	Bushy	7 brks. C3	30/m²	
Ornamental Mix 4					
% Species	Diameter/Height	Pot Size/Specification	Density		
20%Brachyglottis Sunshine	40-60cm/5-7.5L	Branches	6 brks. C3	30/m²	
10%Calluna x snowco Alpago		2L	Bushy	7 brks. C	30/m²
20%Hypericum x moserianum	30-40cmSL	Bushy	7 brks. C	30/m²	
20%Sedum hybridum		2L	Full Pot. C		6/m²
30%Senecio autumnalis		2L	Full Pot. C		6/m²
Ornamental Mix 5					
% Species	Diameter/Height	Pot Size/Specification	Density		
20%Bergenia Bressingham White		2L	Full Pot. C		5/m²
10%Gentiana macrantha Album		2L	Full Pot. C		5/m²
20%Hosta bokudana		2L	Full Pot. 1 or 2 Buds. C		5/m²
20%Lupinus muscarum Monro White		2L	Full Pot. C		6/m²
20%Pachysandra terminalis Variegata	15-20cm	SL	Several Shoots	9 brks. C6	30/m²
Ornamental Mix 6					
% Species	Diameter/Height	Pot Size/Specification	Density		
10%Alchemilla mollis		2L	Full Pot. C		5/m²
20%Bergenia Bressingham White		2L	Full Pot. C		5/m²
20%Campanula x peristichium Frohnleiten		2L	Full Pot. C		6/m²
20%Lupinus pyralis		2L	Full Pot. C		6/m²
30%Shimla x confusa Kew Green	30-40cm	2L	Bushy	4 brks. C3	30/m²
Ornamental Mix 7					
% Species	Diameter/Height	Pot Size/Specification	Density		
30%Choysa Aztec Pearl		30-40cmSL	Bushy	3 brks. C3	30/m²
20%Miscanthus sinensis Yakushima Dwarf		2L	Full Pot. C		5/m²
20%Pinus penicillata White Admiral		2L	Full Pot. C		6/m²
20%Platanus tenuifolia Silver Queen	20-30cmSL	Bushy	5 brks. C3	30/m²	
10%Potentilla fruticosa Abbotswood	20-30cm	SL	Bushy	3 brks. C4	30/m²
Ornamental Mix 10					
% Species	Diameter/Height	Pot Size/Specification	Density		
20%Campanula x acutiflora Overdam		2L	Full Pot. C		5/m²
20%Echinops sphaerocephalus Arctic Glow		2L	Full Pot. C		6/m²
20%Hebe stenophylla	30-40cm	2L	Bushy	5 brks. C	30/m²
20%Lavandula x intermedia Edelweiss	15-20cmSL	Bushy	5 brks. C	30/m²	
10%Spirea nipponica Snowmound	40-60cmSL	Branches	7 brks. C3	30/m²	
Ornamental Mix 11					
% Species	Diameter/Height	Pot Size/Specification	Density		
20%Abelia Edward Goucher	30-40cm/5-7.5L	Bushy	4 brks. C	30/m²	
10%Anemone Lucifer	15-2L	Full Pot. C		4/m²	
20%Hebe Mrs Winder	40-60cm/5-7.5L	Bushy	7 brks. C	30/m²	
20%Phacelia ovalifolia Diabolo	40-60cm/5-7.5L	Branches	5 brks. C3	30/m²	
30%Potentilla fruticosa Abbotswood	30-40cm	5-7.5L	Bushy	5 brks. C	30/m²
Ornamental Mix 12					
% Species	Diameter/Height	Pot Size/Specification	Density		
20%Choysa ternata Sundgopal	40-60cmSL	Bushy	5 brks. C3	30/m²	
20%Echinops sphaerocephalus Arctic Glow	40-60cmSL	Bushy	4 brks. C3	30/m²	
20%Hypericum Hidcot	30-40cmSL	Bushy	7 brks. C3	30/m²	
20%Miscanthus sinensis Strictus		2L	Full Pot. C		4/m²
10%Rudbeckia lugida sullivanti Goldsturm		2L	Full Pot. C		6/m²
Ornamental Mix 15					
% Species	Diameter/Height	Pot Size/Specification	Density		
10%Diopatra filix-mas		2L	Full Pot. C		6/m²
30%Lupinus		2L	Full Pot. C		4/m²
20%Osmanthus x burkwoodii	40-60cm/5-7.5L	Bushy	5 brks. C3	30/m²	
20%Pieris litoralis Red Cushion	30-40cm	SL	Bushy	5 brks. C3	30/m²
20%Viburnum tinus Eve Price	30-40cmSL	Bushy	5 brks. C3	30/m²	
Ornamental Mix 16					
% Species	Diameter/Height	Pot Size/Specification	Density		
20%Aucuba japonica Crotonifolia	40-60cmSL	Bushy	3 brks. C	30/m²	
20%Choysa ternata	40-60cmSL	Bushy	5 brks. C3	30/m²	
10%Lupinus		2L	Full Pot. C		4/m²
20%Hydrangea arborescens Annabelle	40-60cmSL	Branches	5 brks. C3	30/m²	
30%Pinus laevis Olio Luyken	40-60cm/5-7.5L	Bushy	5 brks. C	30/m²	

This drawing is the property of Bradley Murphy Design Ltd. Copyright is reserved by them and the drawing is issued on the condition that it is not copied, reproduced, retained nor disclosed to any unauthorized person either wholly or in part without the consent of Bradley Murphy Design Ltd.


- NOTES:
- THIS DRAWING IS BASED ON:
DEVELOPMENT ROAD / ON STREET PARKING - WSP
7005/7079-TP-SK-15-171
ARCHITECTURAL LAYOUTS - COLLADO COLLINS
P0 100 / P0 101 / P0 111
 - THIS DRAWING SHOULD BE READ IN CONJUNCTION WITH ALL OTHER LANDSCAPE DRAWINGS AND DOCUMENTS
 - THIS DRAWING IS NOT INTENDED FOR CONSTRUCTION
 - DO NOT SCALE FROM THIS DRAWING
 - ANY DISCREPANCIES WITHIN THIS DRAWING OR BETWEEN THIS DRAWING AND ANY OTHER INFORMATION IS TO BE REPORTED TO BMD FOR CLARIFICATION


BOUNDARIES

 **APPLICATION BOUNDARY**
AS PER COLLADO COLLINS DRAWINGS

 **OWNERSHIP BOUNDARY**
AS PER COLLADO COLLINS DRAWINGS

SOFT LANDSCAPE

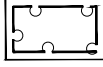 **AMENITY SHRUB PLANTING**
REFER TO PLAN & SCHEDULE FOR DETAILS

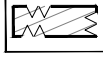 **900MM HIGH HEDGE**
REFER TO PLAN & SCHEDULE FOR DETAILS

A	Updated to latest P3 Architectural layouts	04.10.19	
Rev	Description	Date	
Purpose of Issue			
PLANNING			
Bradley Murphy Design Ltd 6 The Courtyard Hutton Technology Park Dark Lane Hutton Warwickshire CV35 8XB			
t: 01926 676496			
e: info@bradleymurphydesign.co.uk			
www.bradleymurphydesign.co.uk			
Client			
INLAND HOMES			
Project			
HILLINGDON GARDENS			
Drawing Title			
ROOF GARDENS PLANTING PLANS (SHEET 2 OF 4)			
Drawn	Checked	Approved	Date
PW	CC	LB	13/09/2019
Job No.	Scale	Sheet Size	Revision
19.020	1:200	A1	
Drawing Number			A
BMD.19.020.DR.P307			