



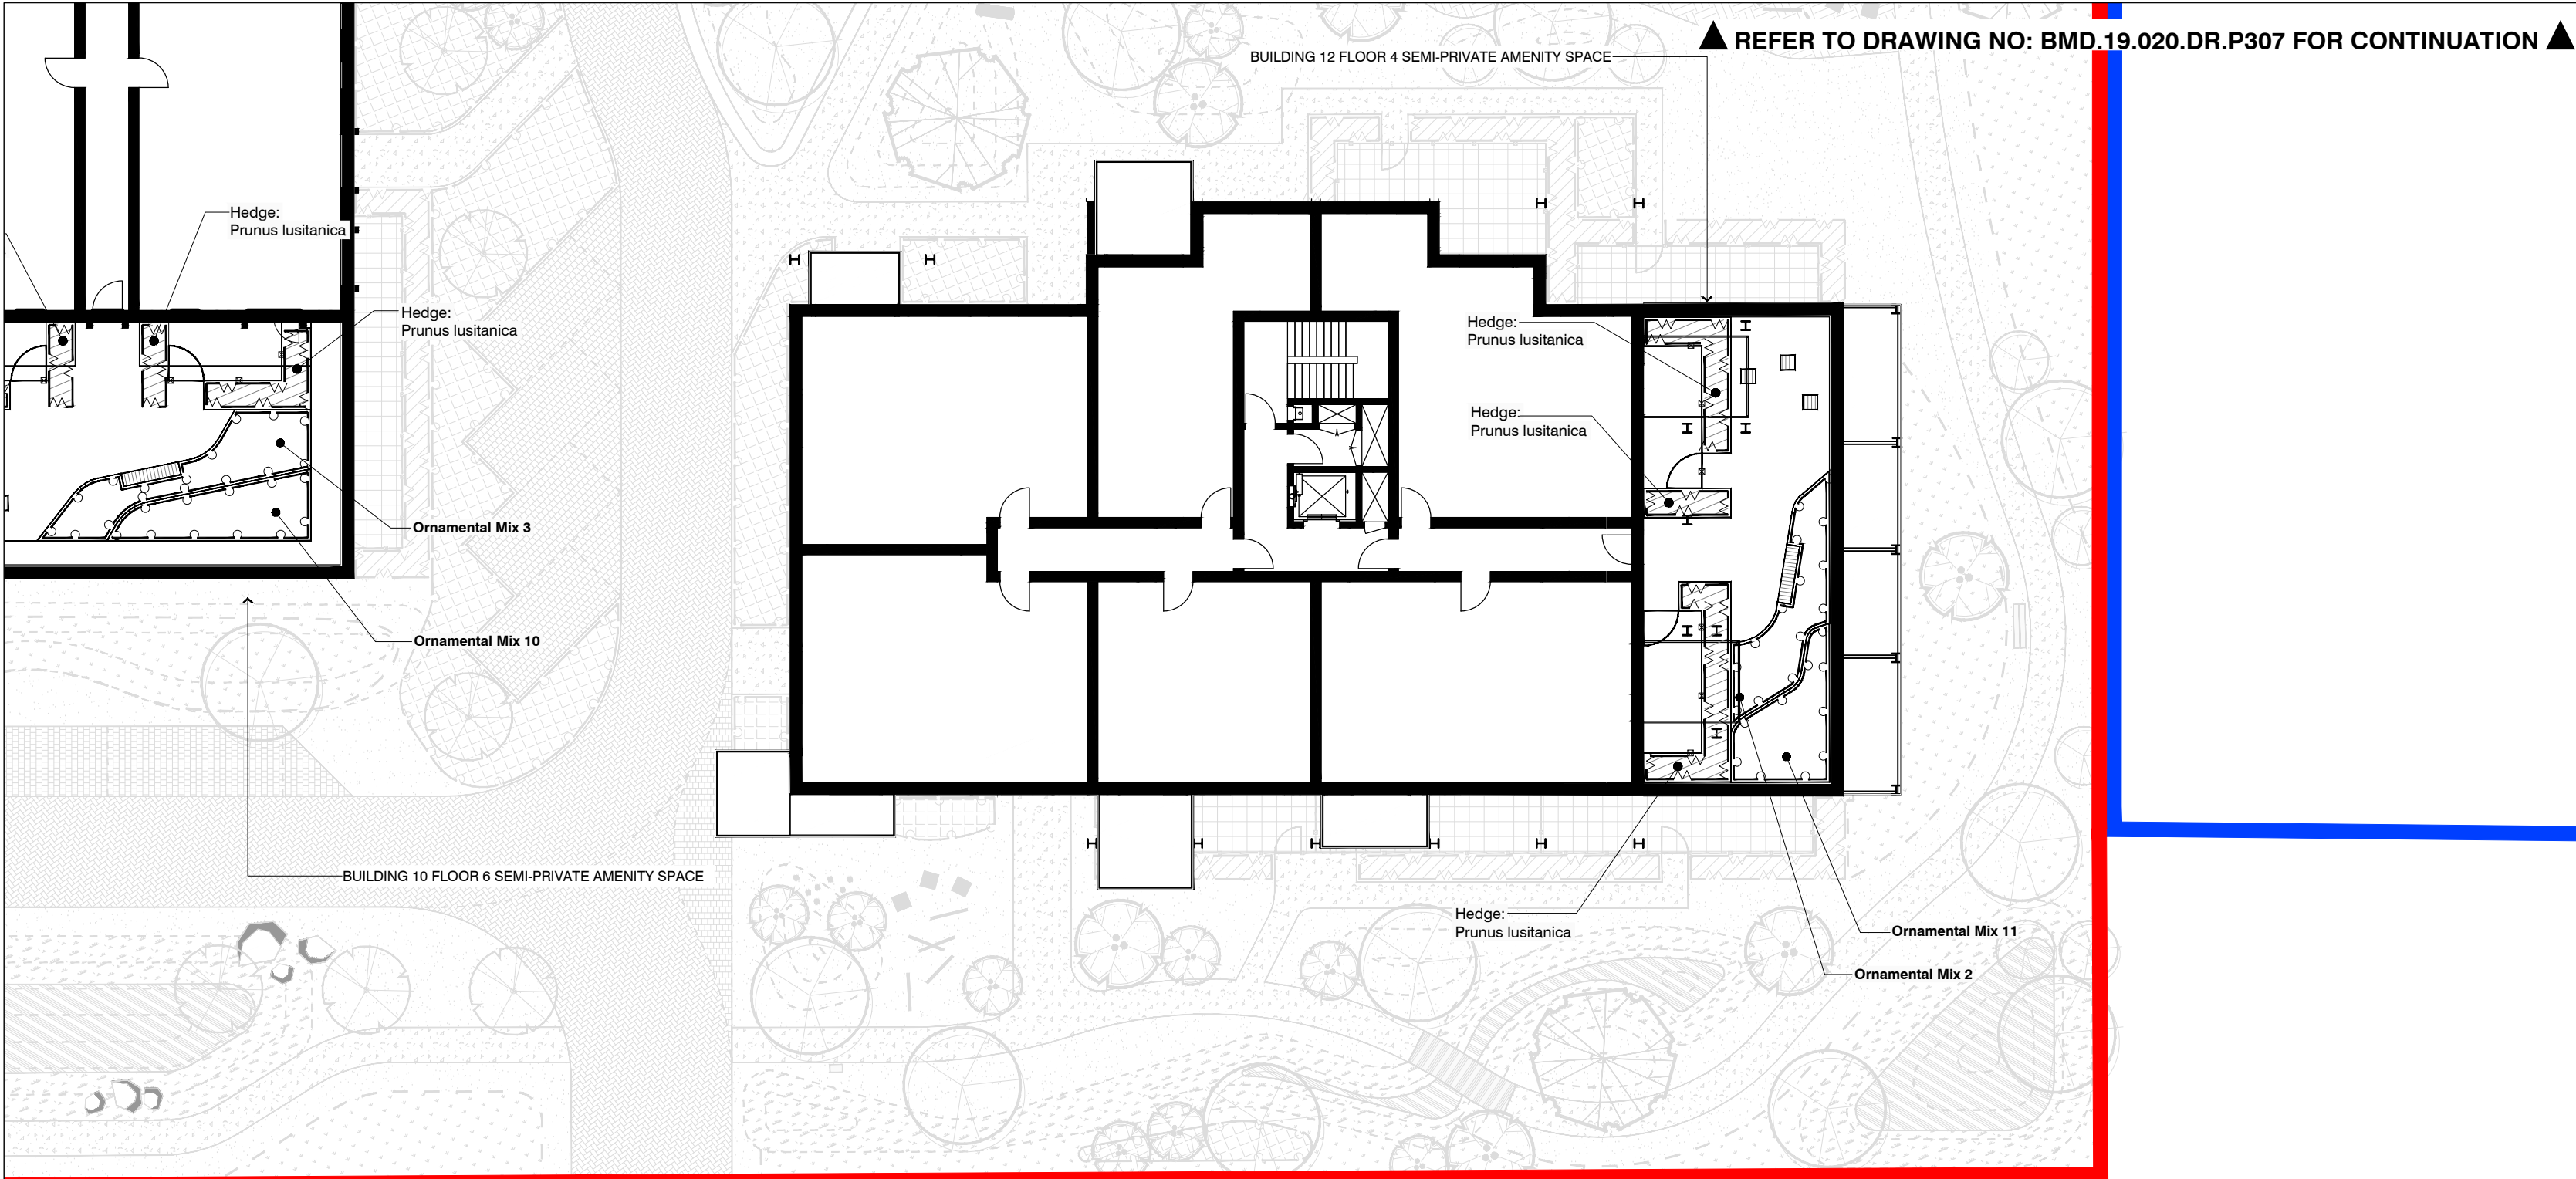


▲ REFER TO DRAWING NO: BMD.19.020.DR.P308 FOR CONTINUATION ▲

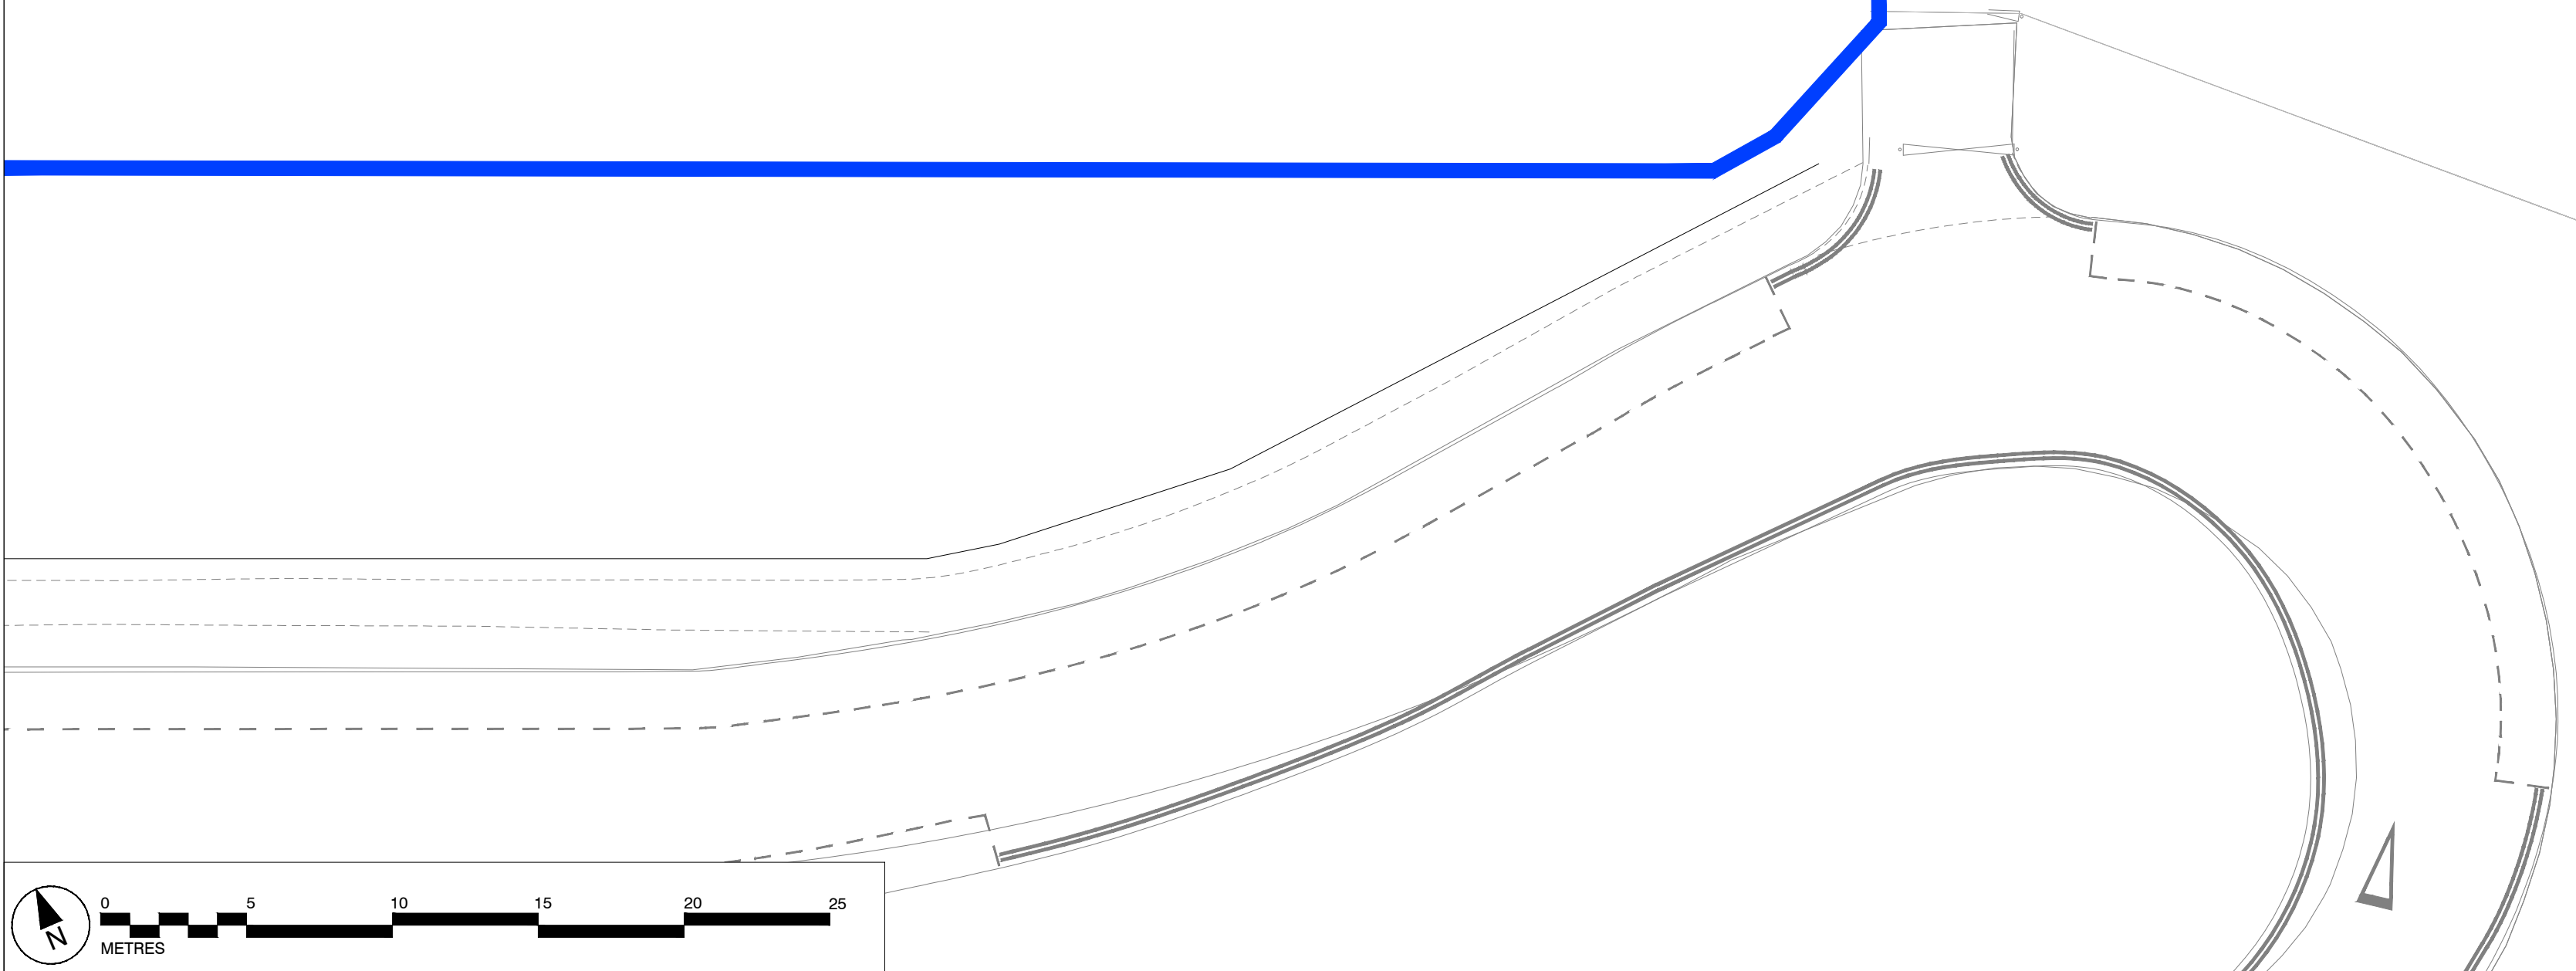

▲ REFER TO DRAWING NO: BMD.19.020.DR.P307 FOR CONTINUATION ▲

Hedges/Species	Girth/Height	Pot Size	Specification	Density
Prunus lusitanica	80-100cm TL	10L	Bushy: 8 brks	C0.25/m²
Ornamental Mix 1				
% Species	Diameter/Height	Pot Size	Specification	Density
10% Abelia grandiflora Kaleidoscope	40-60cm SL	5L	Bushy: 4 brks: C3/m²	
20% Clem. texensis	2L	Full Pot: C	6/m²	
30% Hebe Nicola's Blue	20-30cm	5L	Bushy: 7 brks: C3/m²	
20% Lamellula angustifolia 'Hidcote'	20-30cm SL	5L	Bushy: 5 brks: C4/m²	
20% Rubus Beckia fugida sullivanti 'Goldsturm'	20-30cm SL	Full Pot: C	4/m²	
Ornamental Mix 2				
% Species	Diameter/Height	Pot Size	Specification	Density
10% Aster Little Carlow	2L	Full Pot: C	4/m²	
30% Eranium Bowles Mauve	2L	Full Pot: C	6/m²	
20% Ilex crenata Golden Gem	30-40cm SL	5L	Bushy: 7 brks: C3/m²	
20% Senecio autumnalis	2L	Full Pot: C	6/m²	
20% Spiraea japonica 'Candle Light'	30-40cm SL	5L	Bushy: 7 brks: C3/m²	
Ornamental Mix 3				
% Species	Diameter/Height	Pot Size	Specification	Density
20% Clem. comans 'Bronze'	2L	Full Pot: C	6/m²	
30% Hebe Red Edge	30-40cm	5L	Bushy: 7 brks: C3/m²	
20% Nandina domestica 'Fire Power'	30-40cm	5L	Bushy: 6 brks: C4/m²	
10% Persicaria amplexicaulis 'Fritata'	2L	Full Pot: C	6/m²	
20% Spiraea japonica 'Goldflame'	30-40cm SL	5L	Bushy: 7 brks: C3/m²	
Ornamental Mix 4				
% Species	Diameter/Height	Pot Size	Specification	Density
20% Brachyglottis 'Sunshine'	40-60cm SL	5L	Branched: 5 brks: C3/m²	
10% Cytisus x praecox 'Albizia'	40-60cm SL	5L	Bushy: 7 brks: C	3/m²
20% Hypericum x moseianum	30-40cm SL	5L	Bushy: 7 brks: C	6/m²
20% Sedum 'Herbstfreude'	2L	Full Pot: C	6/m²	
30% Senecio autumnalis	2L	Full Pot: C	6/m²	
Ornamental Mix 5				
% Species	Diameter/Height	Pot Size	Specification	Density
20% Begonia 'Bressingham White'	2L	Full Pot: C	6/m²	
10% Geranium 'macrorrhizum' 'Album'	2L	Full Pot: C	6/m²	
20% Hosta 'Soulardiana'	2L	Full Pot: C	6/m²	
20% Euonymus 'Monroe White'	2L	Full Pot: C	6/m²	
30% Polyandra terminalis 'Variegata' (15-20cm)	3L	Several Shoots	9 brks: C15/m²	
Ornamental Mix 6				
% Species	Diameter/Height	Pot Size	Specification	Density
10% Achillea 'mollis'	2L	Full Pot: C	6/m²	
20% Begonia 'Bressingham White'	2L	Full Pot: C	6/m²	
20% Eranium x peralchicum 'Föhnleiten'	2L	Full Pot: C	6/m²	
20% Luzula sylvatica	2L	Full Pot: C	6/m²	
30% Saxifraga x confusa 'Kew Green'	30-40cm SL	5L	Bushy: 4 brks: C3/m²	
Ornamental Mix 7				
% Species	Diameter/Height	Pot Size	Specification	Density
20% Chamaecyparis 'Aurea'	30-40cm SL	5L	Bushy: 6 brks: C3/m²	
20% Miscanthus sinensis 'Yakushima Dwarf'	2L	Full Pot: C	6/m²	
20% Phlox paniculata 'White Admiral'	2L	Full Pot: C	6/m²	
20% Phlox paniculata 'Silver Queen'	20-30cm SL	5L	Bushy: 5 brks: C3/m²	
10% Potentilla fruticosa 'Abbotswood'	20-30cm	3L	Bushy: 5 brks: C4/m²	
Ornamental Mix 8				
% Species	Diameter/Height	Pot Size	Specification	Density
20% Calamagrostis x acutiflora 'Overdam'	2L	Full Pot: C	6/m²	
20% Echinops 'Sphaerocarpus' 'Arctic Glow'	2L	Full Pot: C	6/m²	
30% Hebe stenophylla	30-40cm SL	5L	Bushy: 5 brks: C	3/m²
10% Lamellula x intermedia 'Edelweiss'	15-20cm SL	5L	Bushy: 5 brks: C	3/m²
10% Spiraea japonica 'Shropshire'	40-60cm SL	5L	Branched: 7 brks: C3/m²	
Ornamental Mix 9				
% Species	Diameter/Height	Pot Size	Specification	Density
20% Achillea 'Edward Goucher'	30-40cm SL	5L	Bushy: 4 brks: C	3/m²
10% Crocosmia 'Lucifer'	11-5 SL	Full Pot: C	4/m²	
20% Hebe 'Mrs Winder'	40-60cm SL	5L	Bushy: 7 brks: C	3/m²
20% Physocarpus opulifolius 'Diabolus'	40-60cm SL	5L	Branched: 5 brks: C3/m²	
30% Potentilla fruticosa 'Abbotswood'	30-40cm	5L	Bushy: 5 brks: C	3/m²
Ornamental Mix 10				
% Species	Diameter/Height	Pot Size	Specification	Density
20% Chamaecyparis 'Aurea'	30-40cm SL	5L	Bushy: 6 brks: C3/m²	
20% Miscanthus sinensis 'Yakushima Dwarf'	2L	Full Pot: C	6/m²	
20% Phlox paniculata 'White Admiral'	2L	Full Pot: C	6/m²	
20% Phlox paniculata 'Silver Queen'	20-30cm SL	5L	Bushy: 5 brks: C3/m²	
10% Potentilla fruticosa 'Abbotswood'	20-30cm	3L	Bushy: 5 brks: C4/m²	
Ornamental Mix 11				
% Species	Diameter/Height	Pot Size	Specification	Density
20% Achillea 'Edward Goucher'	30-40cm SL	5L	Bushy: 4 brks: C	3/m²
10% Crocosmia 'Lucifer'	11-5 SL	Full Pot: C	4/m²	
20% Hebe 'Mrs Winder'	40-60cm SL	5L	Bushy: 7 brks: C	3/m²
20% Physocarpus opulifolius 'Diabolus'	40-60cm SL	5L	Branched: 5 brks: C3/m²	
30% Potentilla fruticosa 'Abbotswood'	30-40cm	5L	Bushy: 5 brks: C	3/m²
Ornamental Mix 12				
% Species	Diameter/Height	Pot Size	Specification	Density
20% Chamaecyparis 'Aurea'	30-40cm SL	5L	Bushy: 6 brks: C3/m²	
20% Miscanthus sinensis 'Yakushima Dwarf'	2L	Full Pot: C	6/m²	
20% Phlox paniculata 'White Admiral'	2L	Full Pot: C	6/m²	
20% Phlox paniculata 'Silver Queen'	20-30cm SL	5L	Bushy: 5 brks: C3/m²	
10% Potentilla fruticosa 'Abbotswood'	20-30cm	3L	Bushy: 5 brks: C4/m²	
Ornamental Mix 13				
% Species	Diameter/Height	Pot Size	Specification	Density
20% Chamaecyparis 'Aurea'	30-40cm SL	5L	Bushy: 6 brks: C3/m²	
20% Miscanthus sinensis 'Yakushima Dwarf'	2L	Full Pot: C	6/m²	
20% Phlox paniculata 'White Admiral'	2L	Full Pot: C	6/m²	
20% Phlox paniculata 'Silver Queen'	20-30cm SL	5L	Bushy: 5 brks: C3/m²	
10% Potentilla fruticosa 'Abbotswood'	20-30cm	3L	Bushy: 5 brks: C4/m²	
Ornamental Mix 14				
% Species	Diameter/Height	Pot Size	Specification	Density
20% Chamaecyparis 'Aurea'	30-40cm SL	5L	Bushy: 6 brks: C3/m²	
20% Miscanthus sinensis 'Yakushima Dwarf'	2L	Full Pot: C	6/m²	
20% Phlox paniculata 'White Admiral'	2L	Full Pot: C	6/m²	
20% Phlox paniculata 'Silver Queen'	20-30cm SL	5L	Bushy: 5 brks: C3/m²	
10% Potentilla fruticosa 'Abbotswood'	20-30cm	3L	Bushy: 5 brks: C4/m²	
Ornamental Mix 15				
% Species	Diameter/Height	Pot Size	Specification	Density
20% Chamaecyparis 'Aurea'	30-40cm SL	5L	Bushy: 6 brks: C3/m²	
20% Miscanthus sinensis 'Yakushima Dwarf'	2L	Full Pot: C	6/m²	
20% Phlox paniculata 'White Admiral'	2L	Full Pot: C	6/m²	
20% Phlox paniculata 'Silver Queen'	20-30cm SL	5L	Bushy: 5 brks: C3/m²	
10% Potentilla fruticosa 'Abbotswood'	20-30cm	3L	Bushy: 5 brks: C4/m²	
Ornamental Mix 16				
% Species	Diameter/Height	Pot Size	Specification	Density
20% Chamaecyparis 'Aurea'	30-40cm SL	5L	Bushy: 6 brks: C3/m²	
20% Miscanthus sinensis 'Yakushima Dwarf'	2L	Full Pot: C	6/m²	
20% Phlox paniculata 'White Admiral'	2L	Full Pot: C	6/m²	
20% Phlox paniculata 'Silver Queen'	20-30cm SL	5L	Bushy: 5 brks: C3/m²	
10% Potentilla fruticosa 'Abbotswood'	20-30cm	3L	Bushy: 5 brks: C4/m²	
Ornamental Mix 17				
% Species	Diameter/Height	Pot Size	Specification	Density
20% Chamaecyparis 'Aurea'	30-40cm SL	5L	Bushy: 6 brks: C3/m²	
20% Miscanthus sinensis 'Yakushima Dwarf'	2L	Full Pot: C	6/m²	
20% Phlox paniculata 'White Admiral'	2L	Full Pot: C	6/m²	
20% Phlox paniculata 'Silver Queen'	20-30cm SL	5L	Bushy: 5 brks: C3/m²	
10% Potentilla fruticosa 'Abbotswood'	20-30cm	3L	Bushy: 5 brks: C4/m²	
Ornamental Mix 18				
% Species	Diameter/Height	Pot Size	Specification	Density
20% Chamaecyparis 'Aurea'	30-40cm SL	5L	Bushy: 6 brks: C3/m²	
20% Miscanthus sinensis 'Yakushima Dwarf'	2L	Full Pot: C	6/m²	
20% Phlox paniculata 'White Admiral'	2L	Full Pot: C	6/m²	
20% Phlox paniculata 'Silver Queen'	20-30cm SL	5L	Bushy: 5 brks: C3/m²	
10% Potentilla fruticosa 'Abbotswood'	20-30cm	3L	Bushy: 5 brks: C4/m²	
Ornamental Mix 19				
% Species	Diameter/Height	Pot Size	Specification	Density
20% Chamaecyparis 'Aurea'	30-40cm SL	5L	Bushy: 6 brks: C3/m²	
20% Miscanthus sinensis 'Yakushima Dwarf'	2L	Full Pot: C	6/m²	
20% Phlox paniculata 'White Admiral'	2L	Full Pot: C	6/m²	
20% Phlox paniculata 'Silver Queen'	20-30cm SL	5L	Bushy: 5 brks: C3/m²	
10% Potentilla fruticosa 'Abbotswood'	20-30cm	3L	Bushy: 5 brks: C4/m²	
Ornamental Mix 20				
% Species	Diameter/Height	Pot Size	Specification	Density
20% Chamaecyparis 'Aurea'	30-40cm SL	5L	Bushy: 6 brks: C3/m²	
20% Miscanthus sinensis 'Yakushima Dwarf'	2L	Full Pot: C	6/m²	
20% Phlox paniculata 'White Admiral'	2L	Full Pot: C	6/m²	
20% Phlox paniculata 'Silver Queen'	20-30cm SL	5L	Bushy: 5 brks: C3/m²	
10% Potentilla fruticosa 'Abbotswood'	20-30cm	3L	Bushy: 5 brks: C4/m²	

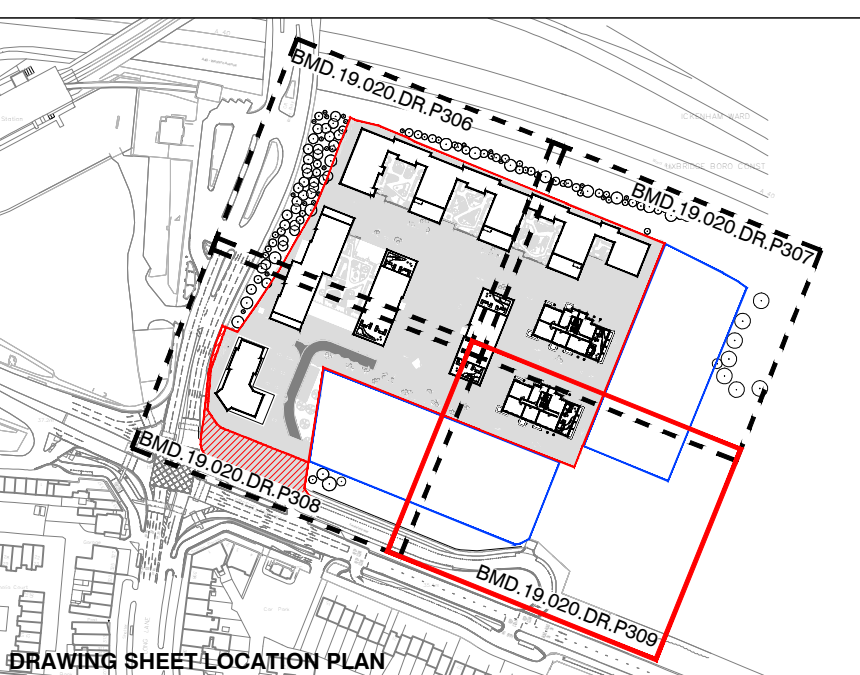

This drawing is the property of Bradley Murphy Design Ltd. Copyright is reserved by them and the drawing is issued on the condition that it is not copied, reproduced, retained nor disclosed to any unauthorized person either wholly or in part without the consent of Bradley Murphy Design Ltd.

- NOTES:
- THIS DRAWING IS BASED ON:
DEVELOPMENT ROAD / ON STREET PARKING - WSP
7005/7079-TP-SK-15-181
ARCHITECTURAL LAYOUTS - COLLADO COLLINS
P0 100 / P0 101 / P0 111
 - THIS DRAWING SHOULD BE READ IN CONJUNCTION WITH ALL OTHER LANDSCAPE DRAWINGS AND DOCUMENTS
 - THIS DRAWING IS NOT INTENDED FOR CONSTRUCTION
 - DO NOT SCALE FROM THIS DRAWING
 - ANY DISCREPANCIES WITHIN THIS DRAWING OR BETWEEN THIS DRAWING AND ANY OTHER INFORMATION IS TO BE REPORTED TO BMD FOR CLARIFICATION

BOUNDARIES	
	APPLICATION BOUNDARY AS PER COLLADO COLLINS DRAWINGS
	OWNERSHIP BOUNDARY AS PER COLLADO COLLINS DRAWINGS

SOFT LANDSCAPE	
	AMENITY SHRUB PLANTING REFER TO PLAN & SCHEDULE FOR DETAILS
	900MM HIGH HEDGE REFER TO PLAN & SCHEDULE FOR DETAILS

A	Updated to latest P3 Architectural layouts	04.10.19	
Rev	Description	Date	
Purpose of Issue			
PLANNING			
Bradley Murphy Design Ltd 6 The Courtyard Hutton Technology Park Dark Lane Hutton Warwickshire CV35 8XB			
t: 01926 676496 e: info@bradleymurphydesign.co.uk www.bradleymurphydesign.co.uk			
Client			
INLAND HOMES			
Project			
HILLINGDON GARDENS			
Drawing Title			
ROOF GARDENS PLANTING PLANS (SHEET 4 OF 4)			
Drawn PW	Checked CC	Approved LB	Date 13/09/2019
Job No. 19.020	Scale 1:200	Sheet Size A1	Revision
Drawing Number BMD.19.020.DR.P309			A