



1 Site Section AA
1 : 500

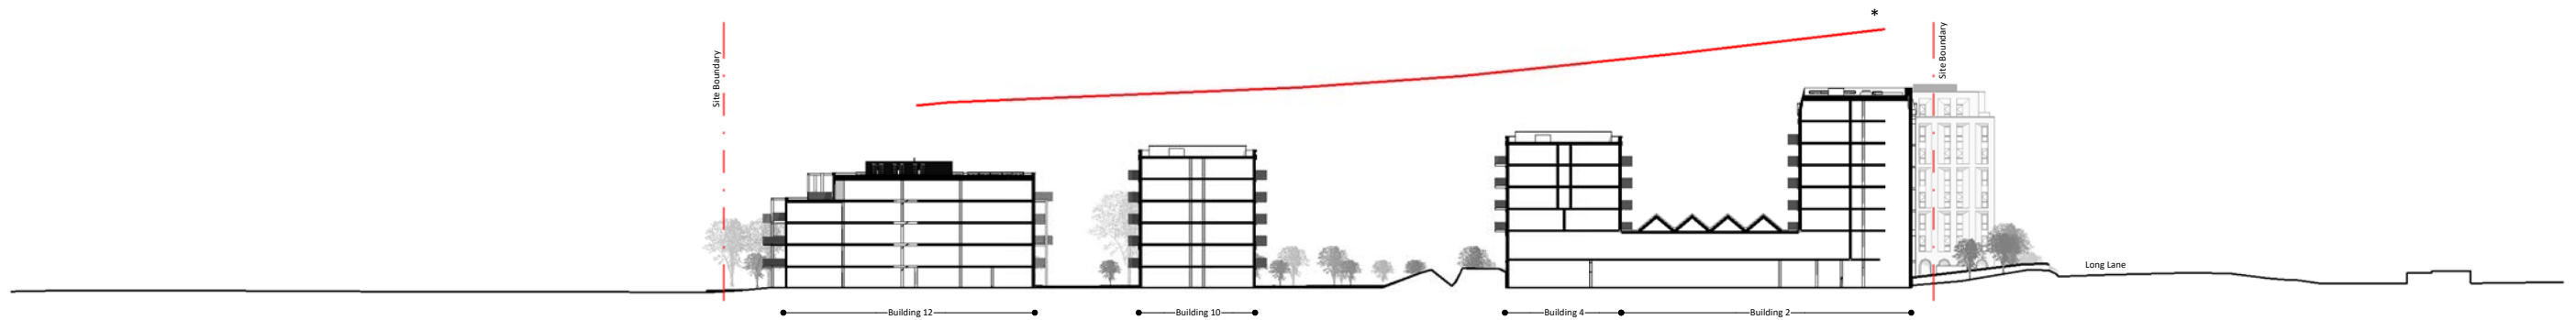


2. Site Section BB
1 : 500

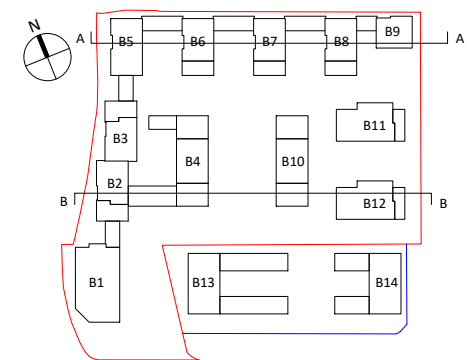

NOTES				
CONSULTANTS				
- Refer to highways consultant's drawings for details				
- Refer to landscape consultant's drawings for details				
- Landscaping layout is indicative only				
AREAS				
- Refer to area schedule				
© Copyright Reserved. ColladoCollins Partners LLP				

Rev	Notes	Date	By	Auth
P1	DRAFT Planning Issue	30-08-19	CS	FvB
P2	Issue for Planning	19-09-05	CS	FvB
P3	Planning amendment	19-09-24	CS	FvB

* Notional representation of building height constraints as defined by RAF Northolt flight path

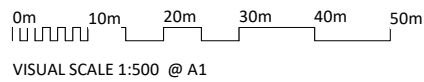

ColladoCollinsArchitects

17-19 Foley Street
London W1W 6DW
T 020 7580 3490
F 020 7580 2917
info@colladocollins.com
www.colladocollins.com

Date: 18/06/17
Drawn By: CS
Checked by: JBC
Scale @ A1: As indicated
Scale @ A3: 1 : 1000
CAD File No:

Inland Homes
Hillingdon
Site Sections Sheet 1

PLANNING
19011

P0-200

P3
Revision