



1 Site Elevation - East

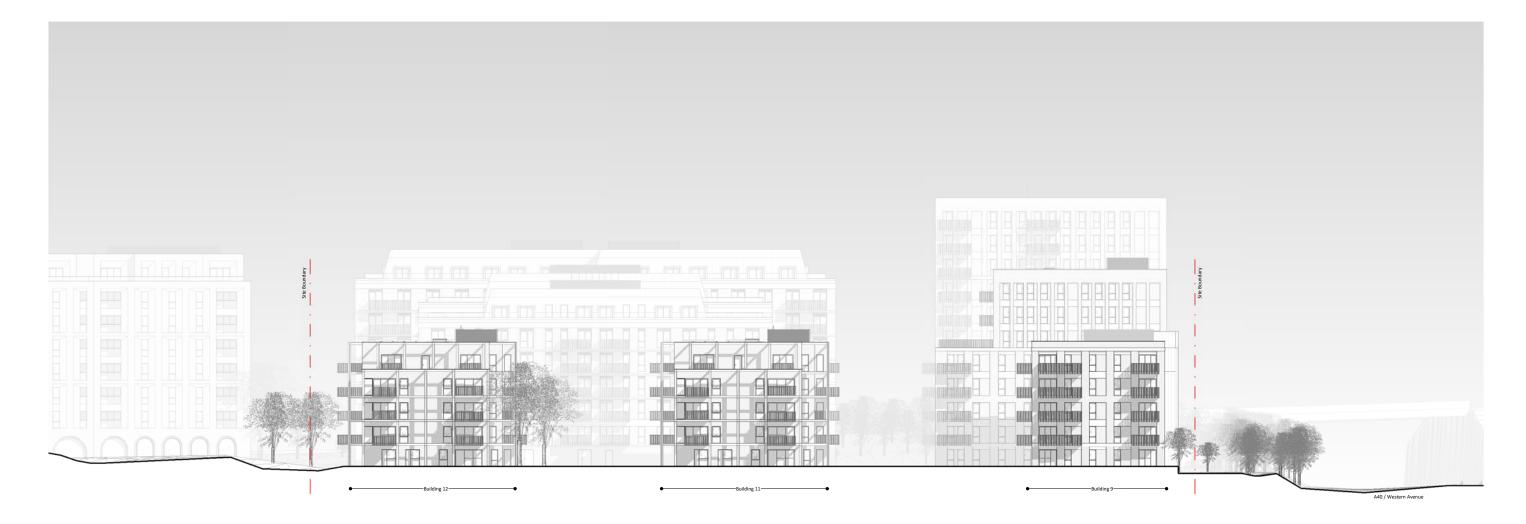


2 Site Elevation - East

1:250

NOTES	
CONSULTANTS	
- Refer to highways	consultant's drawings for details
- Refer to landscape	consultant's drawings for details
- Landscaping layou	it is indicative only
AREAS	
- Refer to area sche	dule
© Convright Reserv	ed. ColladoCollins Partners LLP

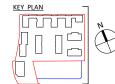

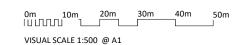

ColladoCollins Architects

17-19 Foley Street Date: 09/02/15.
London W1W 6DW Drawn By: CS
T 020 7580 3490 Checked by: JBC
F 020 7580 2917 Scale @ A1: As indicated info@Scolladocollins.com

Inland Homes Hillingdon Site Elevations Sheet 3

PLANNING 19011

P0-302