


SCALE BAR 1:100

0 1m 2m 5m 10m 20m

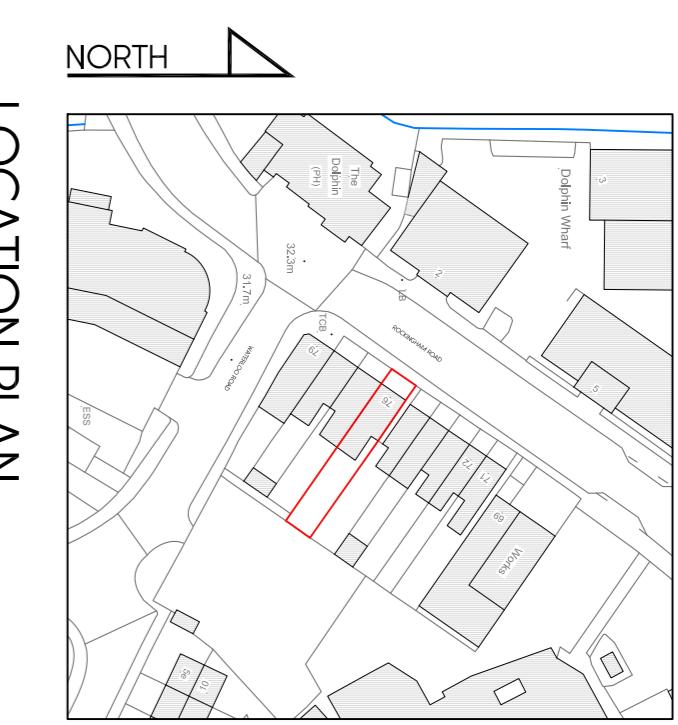

LOCATION PLAN
SCALE 1:1250

Project Title	Rev	Date	Description	Init
PROPOSED LOFT CONVERSION	-	-	-	-
76 ROCKINGHAM ROAD, UXBRIDGE, UB8 2UA				
Drawing Title				
EXISTING PLANS AND ELEVATIONS				
Code File	Sheet Size	Scale		
P001	A1	1:100		
Drawn By	Drawing Date	Approved by		
KP	JUL 2022	NJ		
Project No.	Drawing No.	Revision		
1936	P201	-		

SKETCH ISSUE

This drawing is property of Juttla Architects Ltd and must not be copied or otherwise reproduced. All dimensions must be checked on site before commencing work. No dimensions to be scaled from this drawing. The drawing was produced using AutoCAD 2010.

**Juttla
Architects**

2-4 High Street Building

Middlesex E4 2AS

UK

01992 480777

10.92.86.0076

info@juttlaarchitects.co.uk