



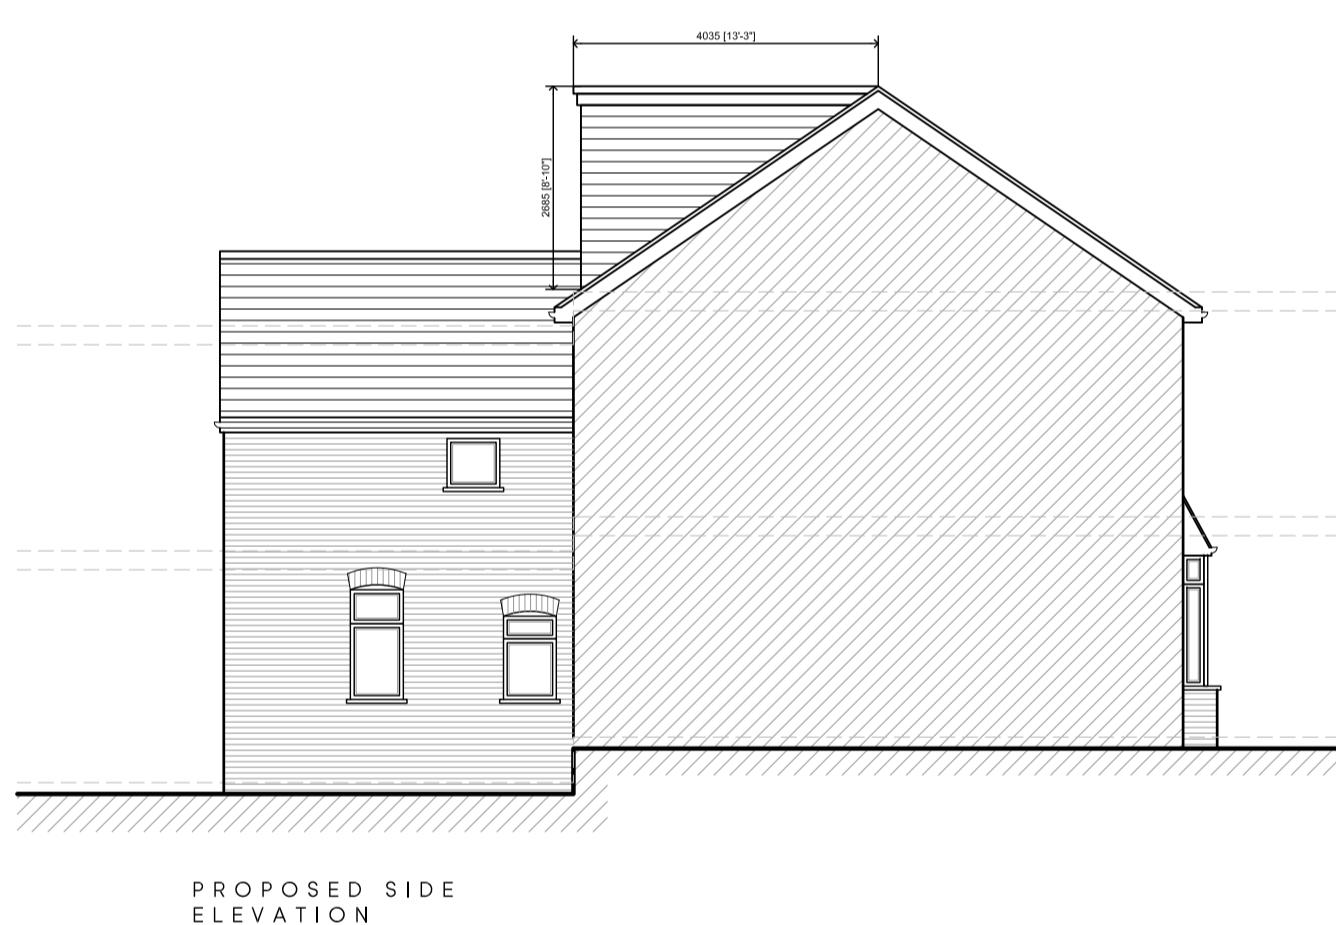

LOCATION PLAN
SCALE 1:1250

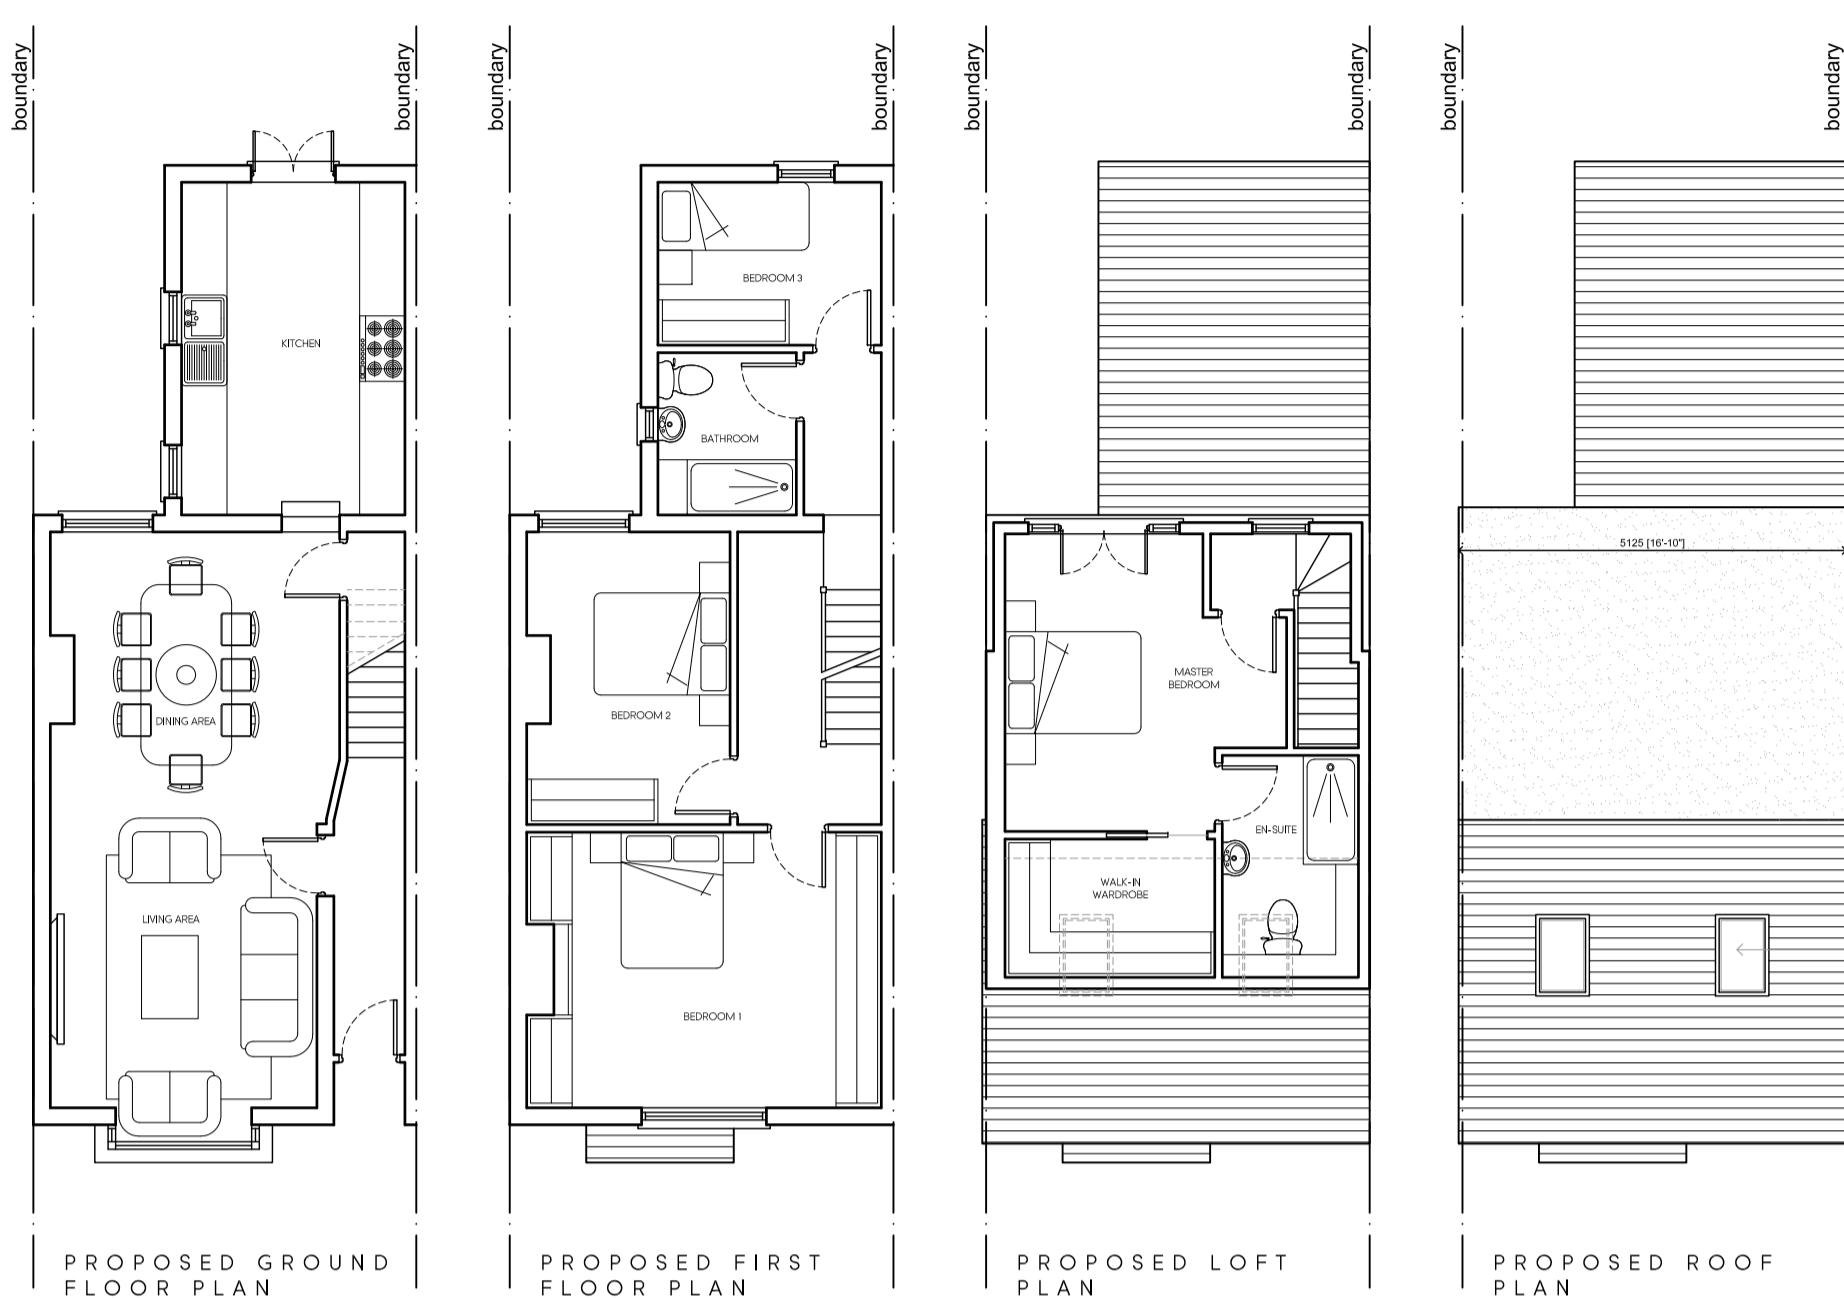

A	11.08.22	AMENDED TO SUIT PLANNING COMMENTS	KP
Rev. Date		Description	Init.
Client			

FARAKH SAEED

Project Title
PROPOSED LOFT CONVERSION

76 ROCKINGHAM ROAD, UXBRIDGE, UB8 2JA
Drawing Title

PROPOSED PLANS AND ELEVATIONS

Code File	Sheet Size	Scale
P001	A1	1:100
Drawn by		Drawing Date Approved by
KP		JUL 2022 NJ
Project No.		Drawing No. Revision
1936	P202	A



2-4 High Street Ruislip
Middlesex HA4 7AR
01992 840077 01992 840078
info@juttla-architects.com
juttla-architects.com

This drawing is property of Juttla Architects Ltd © and must not be copied or otherwise reproduced. All dimensions must be checked on site before commencing work. No dimensions to be scaled from this drawing. This drawing was produced using AutoCAD 2016.

PLANNING ISSUE