


Stanfords Planning Map Data

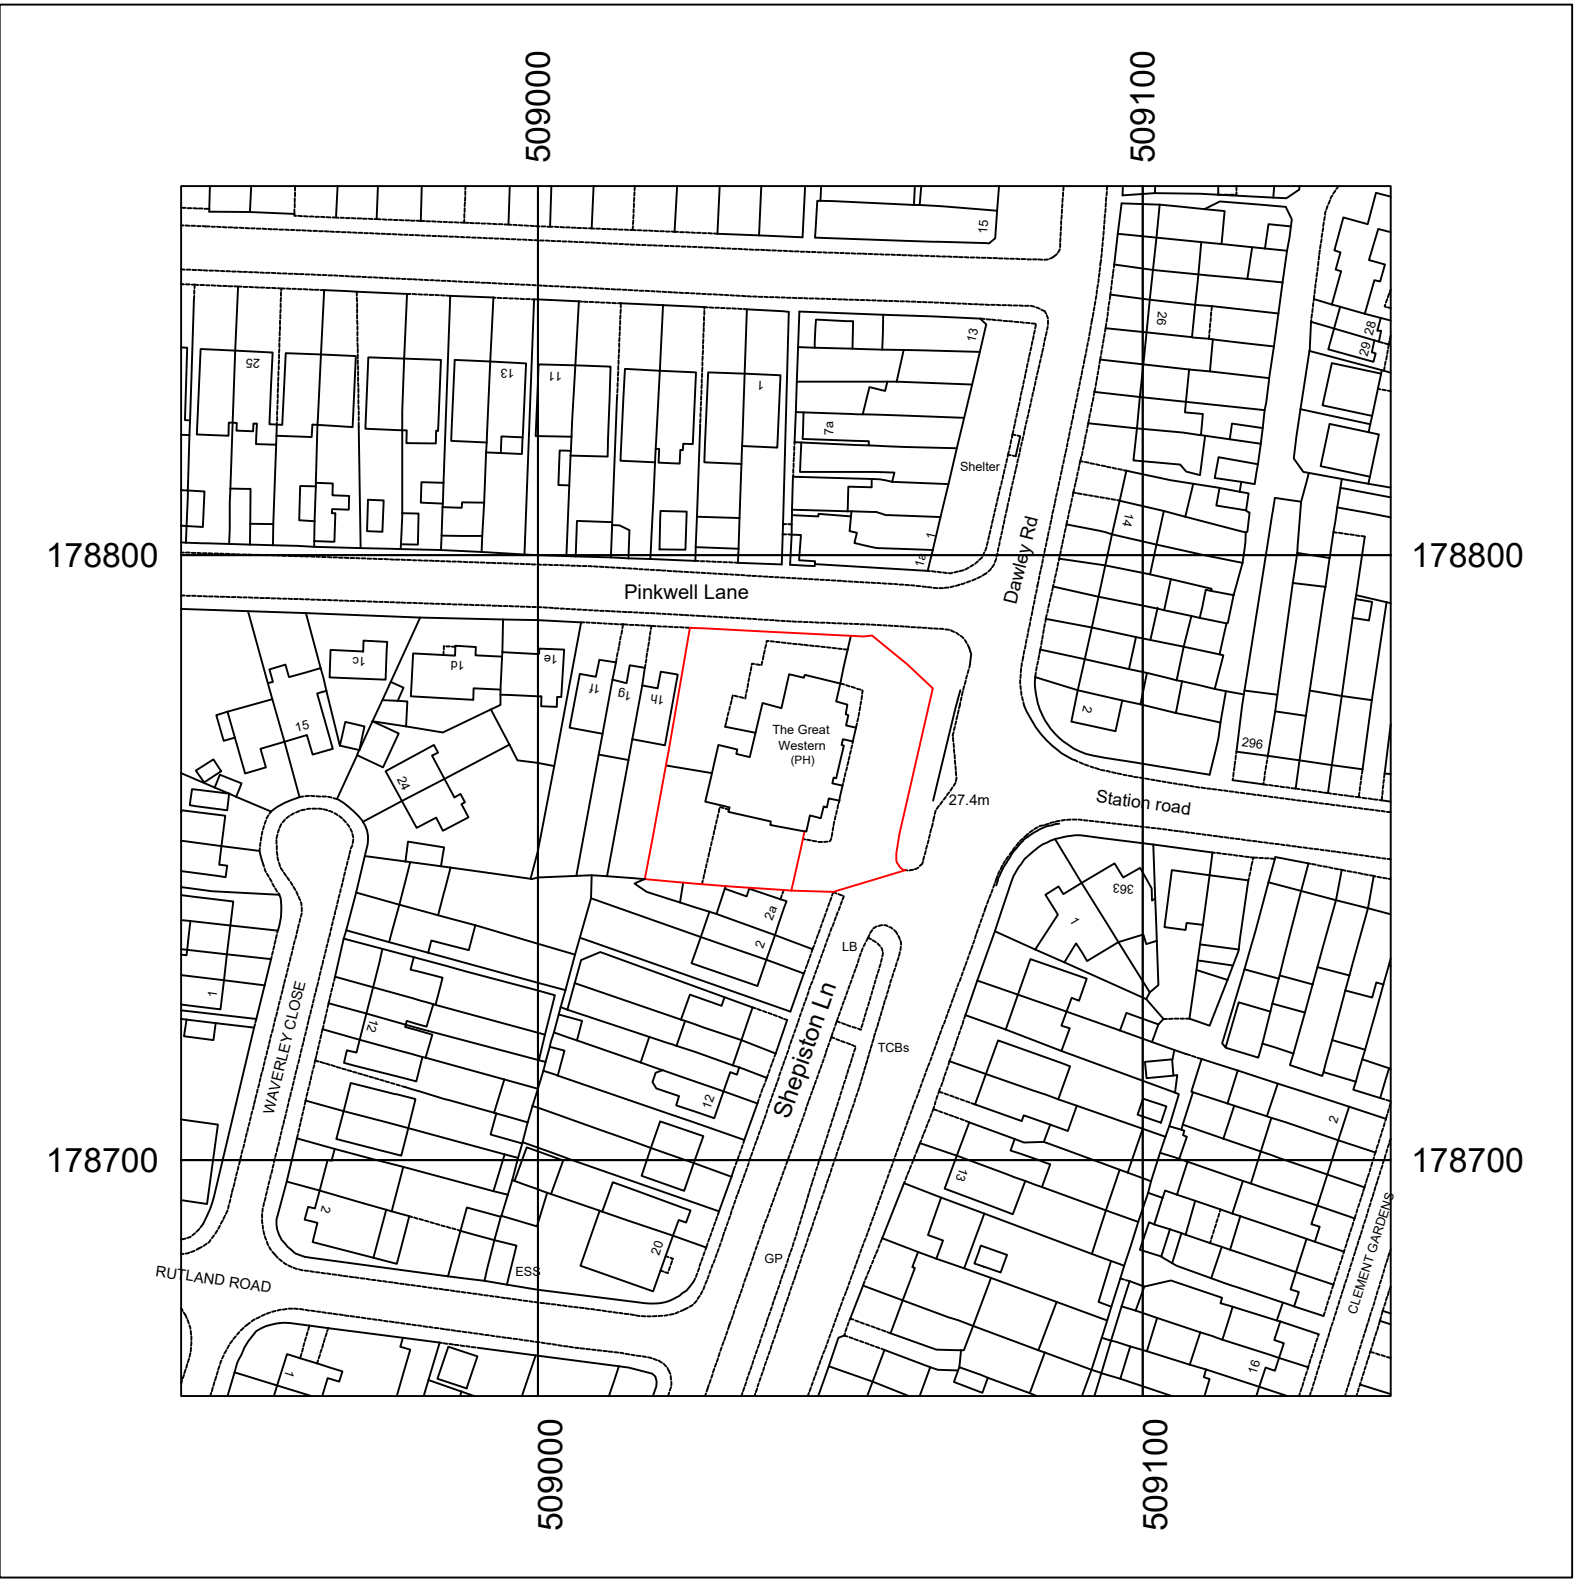


Production Date: 04 July 2023

Top Left: 508941 178861 Bottom Right: 509141 178661

© Crown copyright and database rights 2023 Ordnance Survey OS100035409.

Reproduction in whole or in part is prohibited without the permission of Ordnance Survey

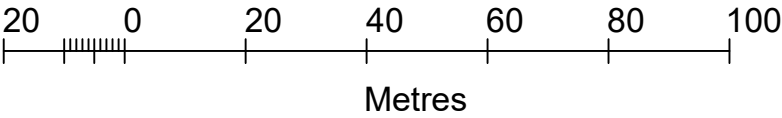

NOTES
DO NOT SCALE. WORK TO FIGURED DIMENSIONS ONLY.
CONTRACTOR TO CHECK ALL DIMENSIONS.
ALL ERRORS AND OMISSIONS TO BE REPORTED TO THE ARCHITECT.

Revision
A)24/07/23–Planning revision



IKONIC
BUILDING DESIGN

Architectural Services and Structural Engineers

a : No 05, Unit 11, Rockware Business
Centre, Rockware Avenue UB6 0AA
m : 07771392495
e : Design@ikonicdesign.co.uk
w : www.ikonicdesign.co.uk

ADDRESS
The great western, Dawley rd Hayes

PROJECT
Retrospective application for single storey
side canopy roof

TITLE
OS map/ Location plan

Scale 1:1250@A3	Date Jul 2023	Drawn by TK
Job Number 889	Drawing Number 000	Revision A