


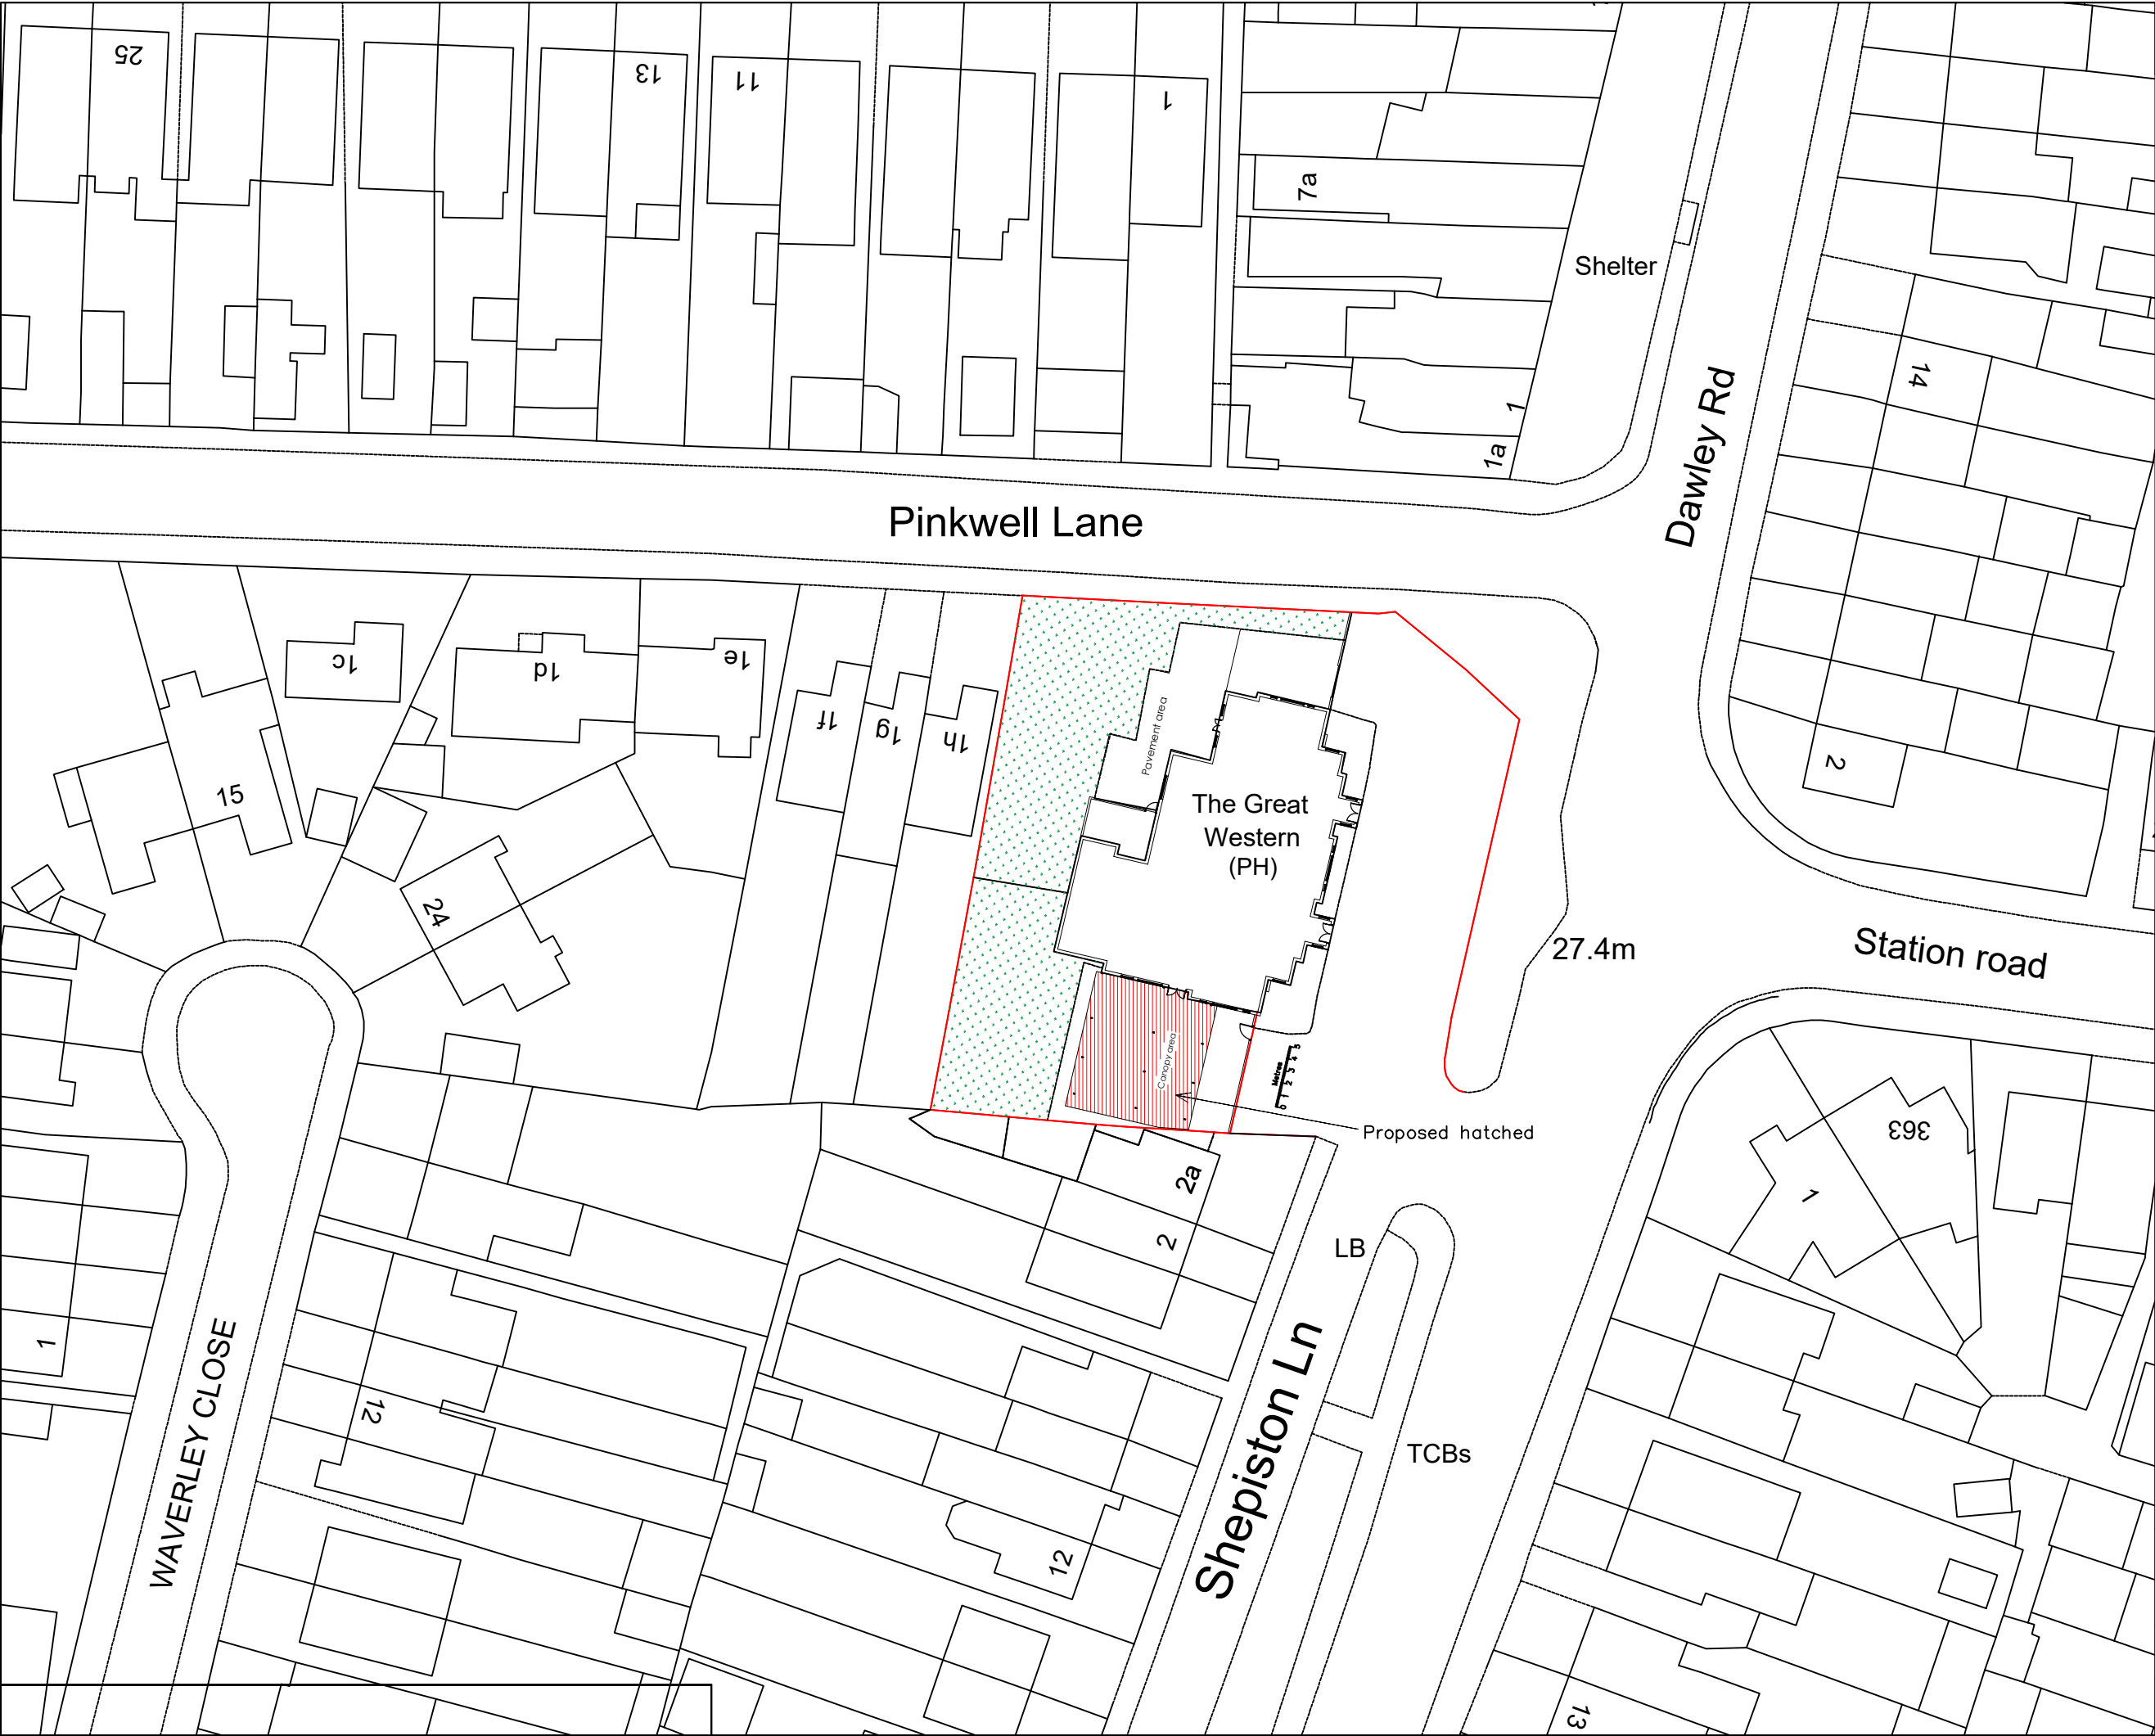

NOTES
DO NOT SCALE. WORK TO FIGURED DIMENSIONS ONLY.
CONTRACTOR TO CHECK ALL DIMENSIONS.
ALL ERRORS AND OMISSIONS TO BE REPORTED TO THE ARCHITECT.

Revision



Architectural Services and Structural Engineers

a : No 05, Unit 11, Rockware Business
Centre, Rockware Avenue UB6 0AA
m : 07771392495
e : Design@ikonicdesign.co.uk
w : www.ikonicdesign.co.uk

ADDRESS
The great western, Dawley rd, Hayes

PROJECT
Retrospective application for single storey
side canopy roof

TITLE
Block plan

Scale 1:500@A3	Date Jul 2023	Drawn by TK
Job Number 889	Drawing Number 000-B	Revision