


# Stanfords Planning Map Data

**NOTES**  
DO NOT SCALE, WORK TO FIGURED DIMENSIONS ONLY.  
CONTRACTOR TO CHECK ALL DIMENSIONS.  
ALL ERRORS AND OMISSIONS TO BE REPORTED TO THE ARCHITECT.

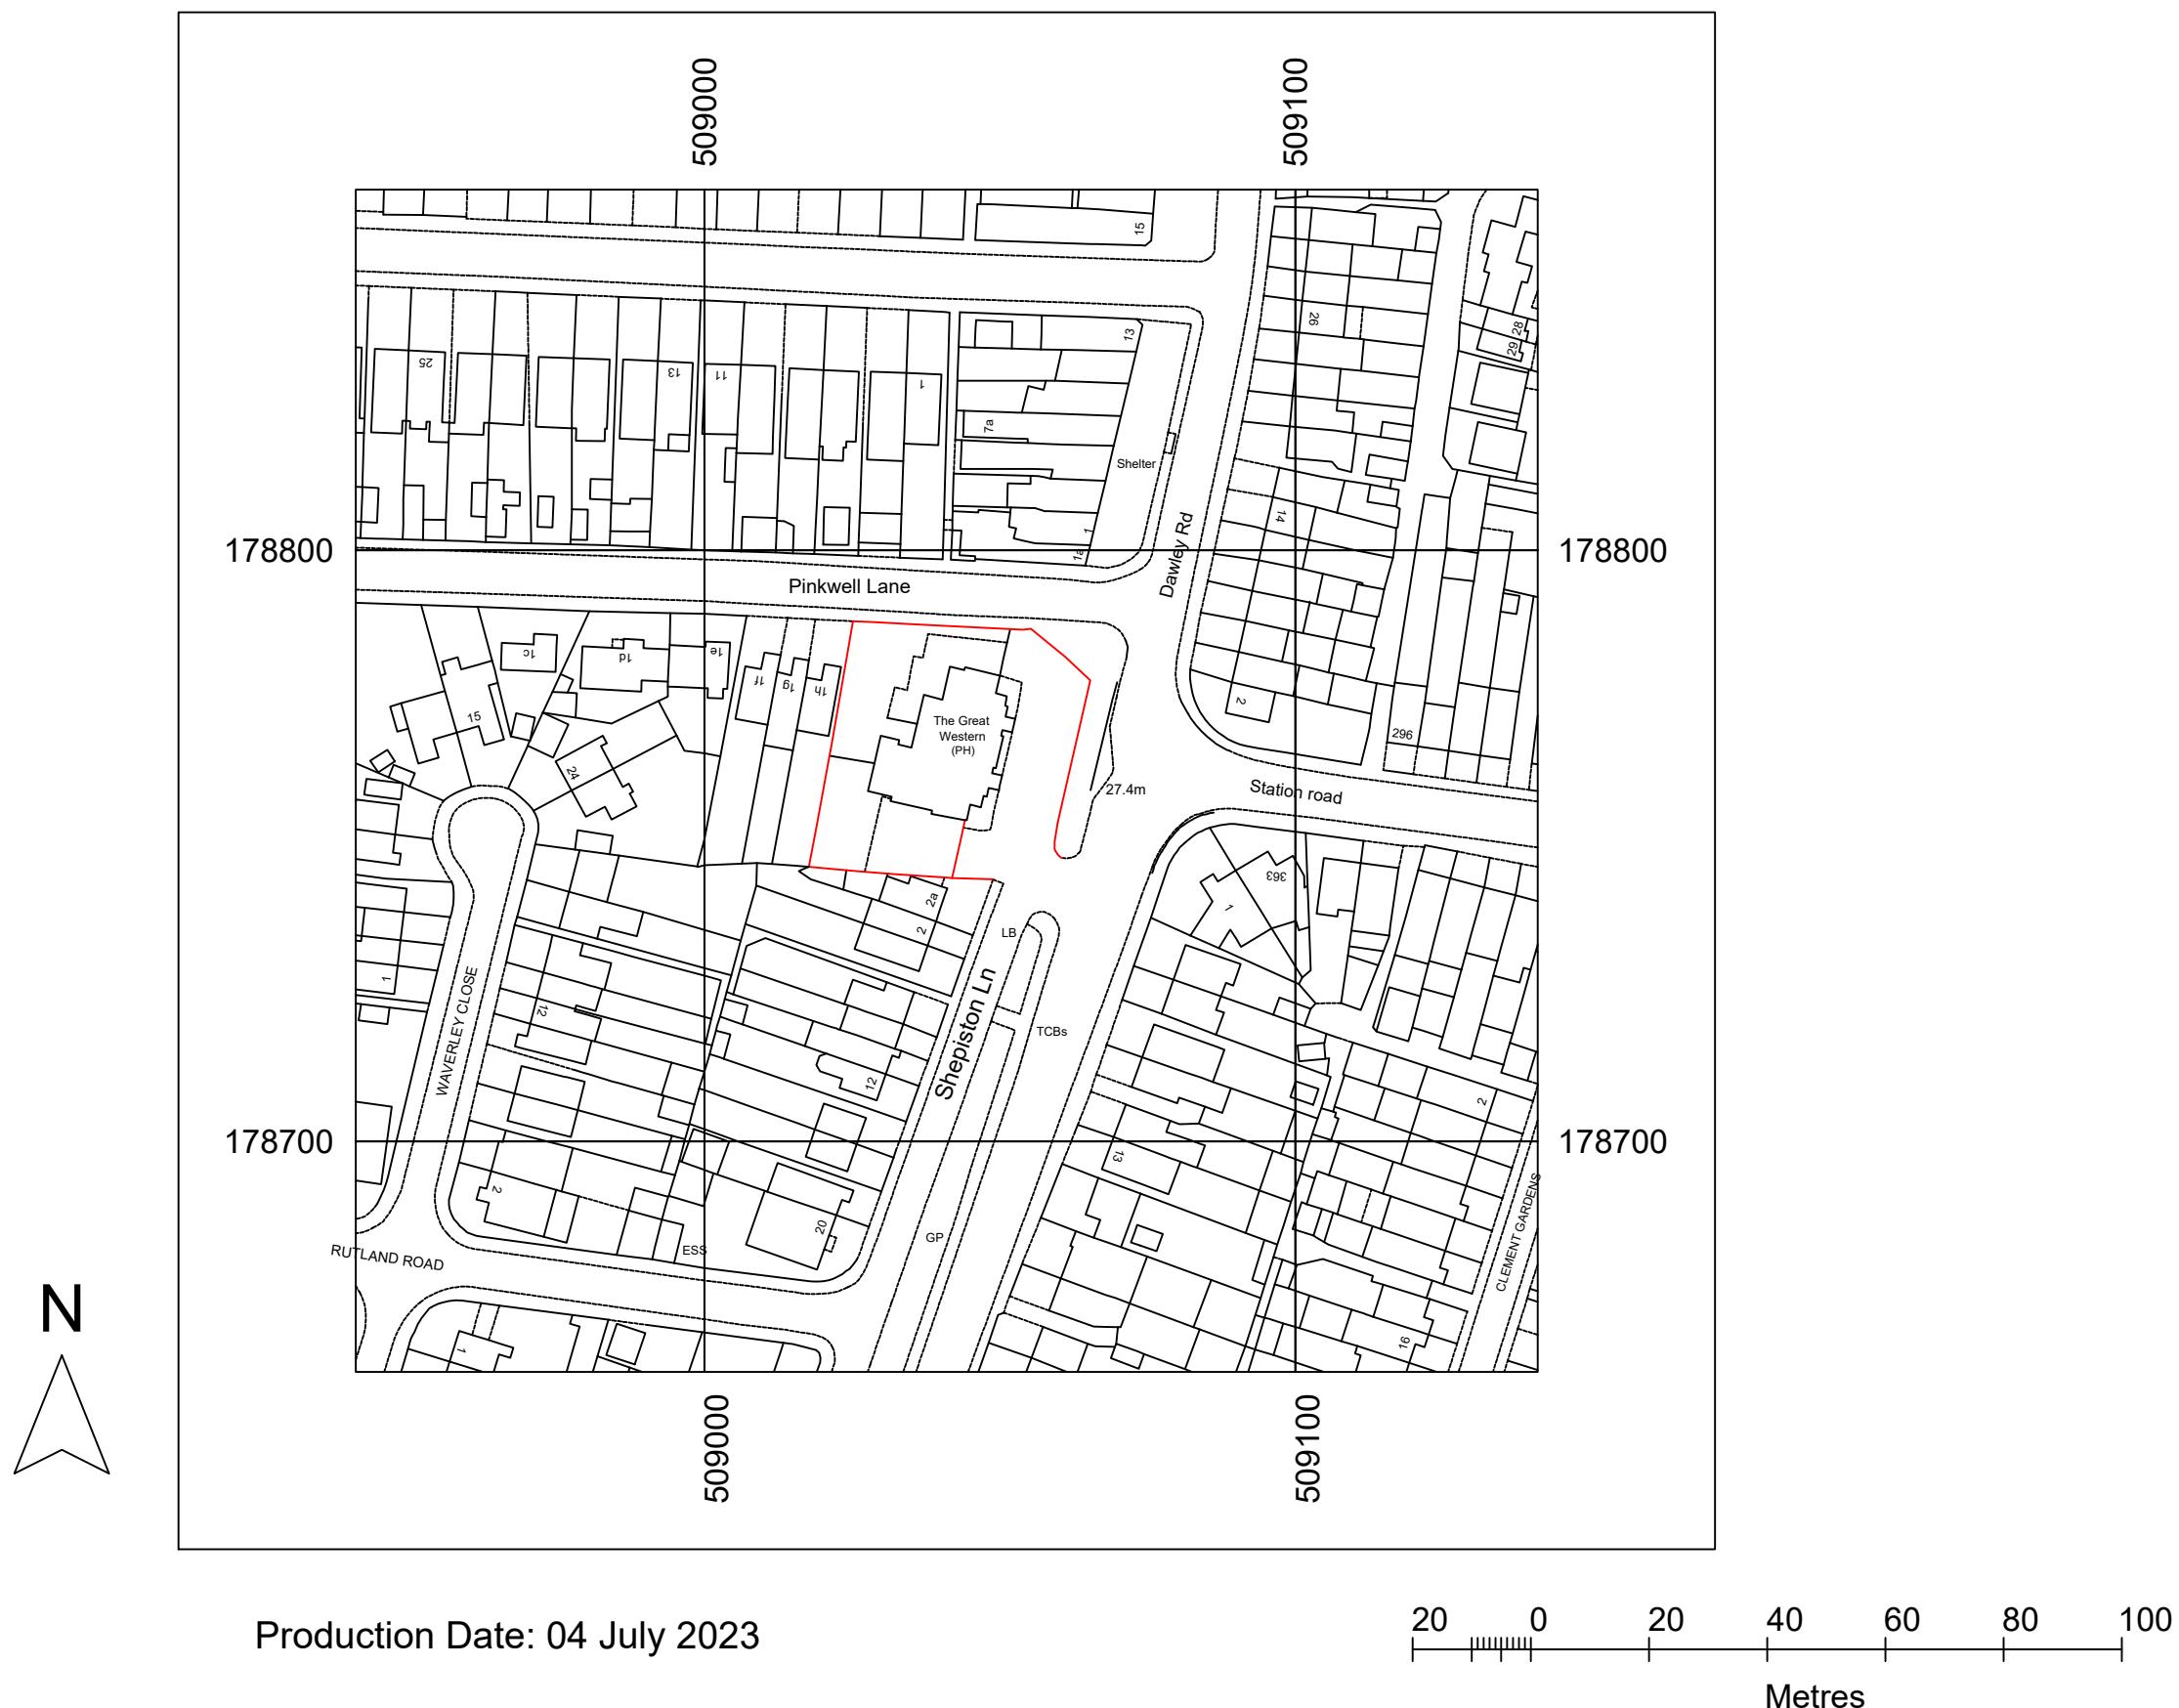

Production Date: 04 July 2023

Top Left: 508941 178861 Bottom Right: 509141 178661

© Crown copyright and database rights 2023 Ordnance Survey OS100035409.

Reproduction in whole or in part is prohibited without the permission of Ordnance Survey

## Revision



IKONIC  
BUILDING DESIGN

Architectural Services and Structural Engineers

a : No 05, Unit 11, Rockware Business  
Centre, Rockware Avenue UB6 0AA  
m : 07771392495  
e : Design@ikonicsdesign.co.uk  
w : [www.ikonicsdesign.co.uk](http://www.ikonicsdesign.co.uk)

ADDRESS

## PROJECT

### Retrospective application for single storey side canopy roof

---

## TITLE

Scale 1:1250@A3	Date Jul 2023	Drawn by TK
Job Number 889	Drawing Number 000	Revision