


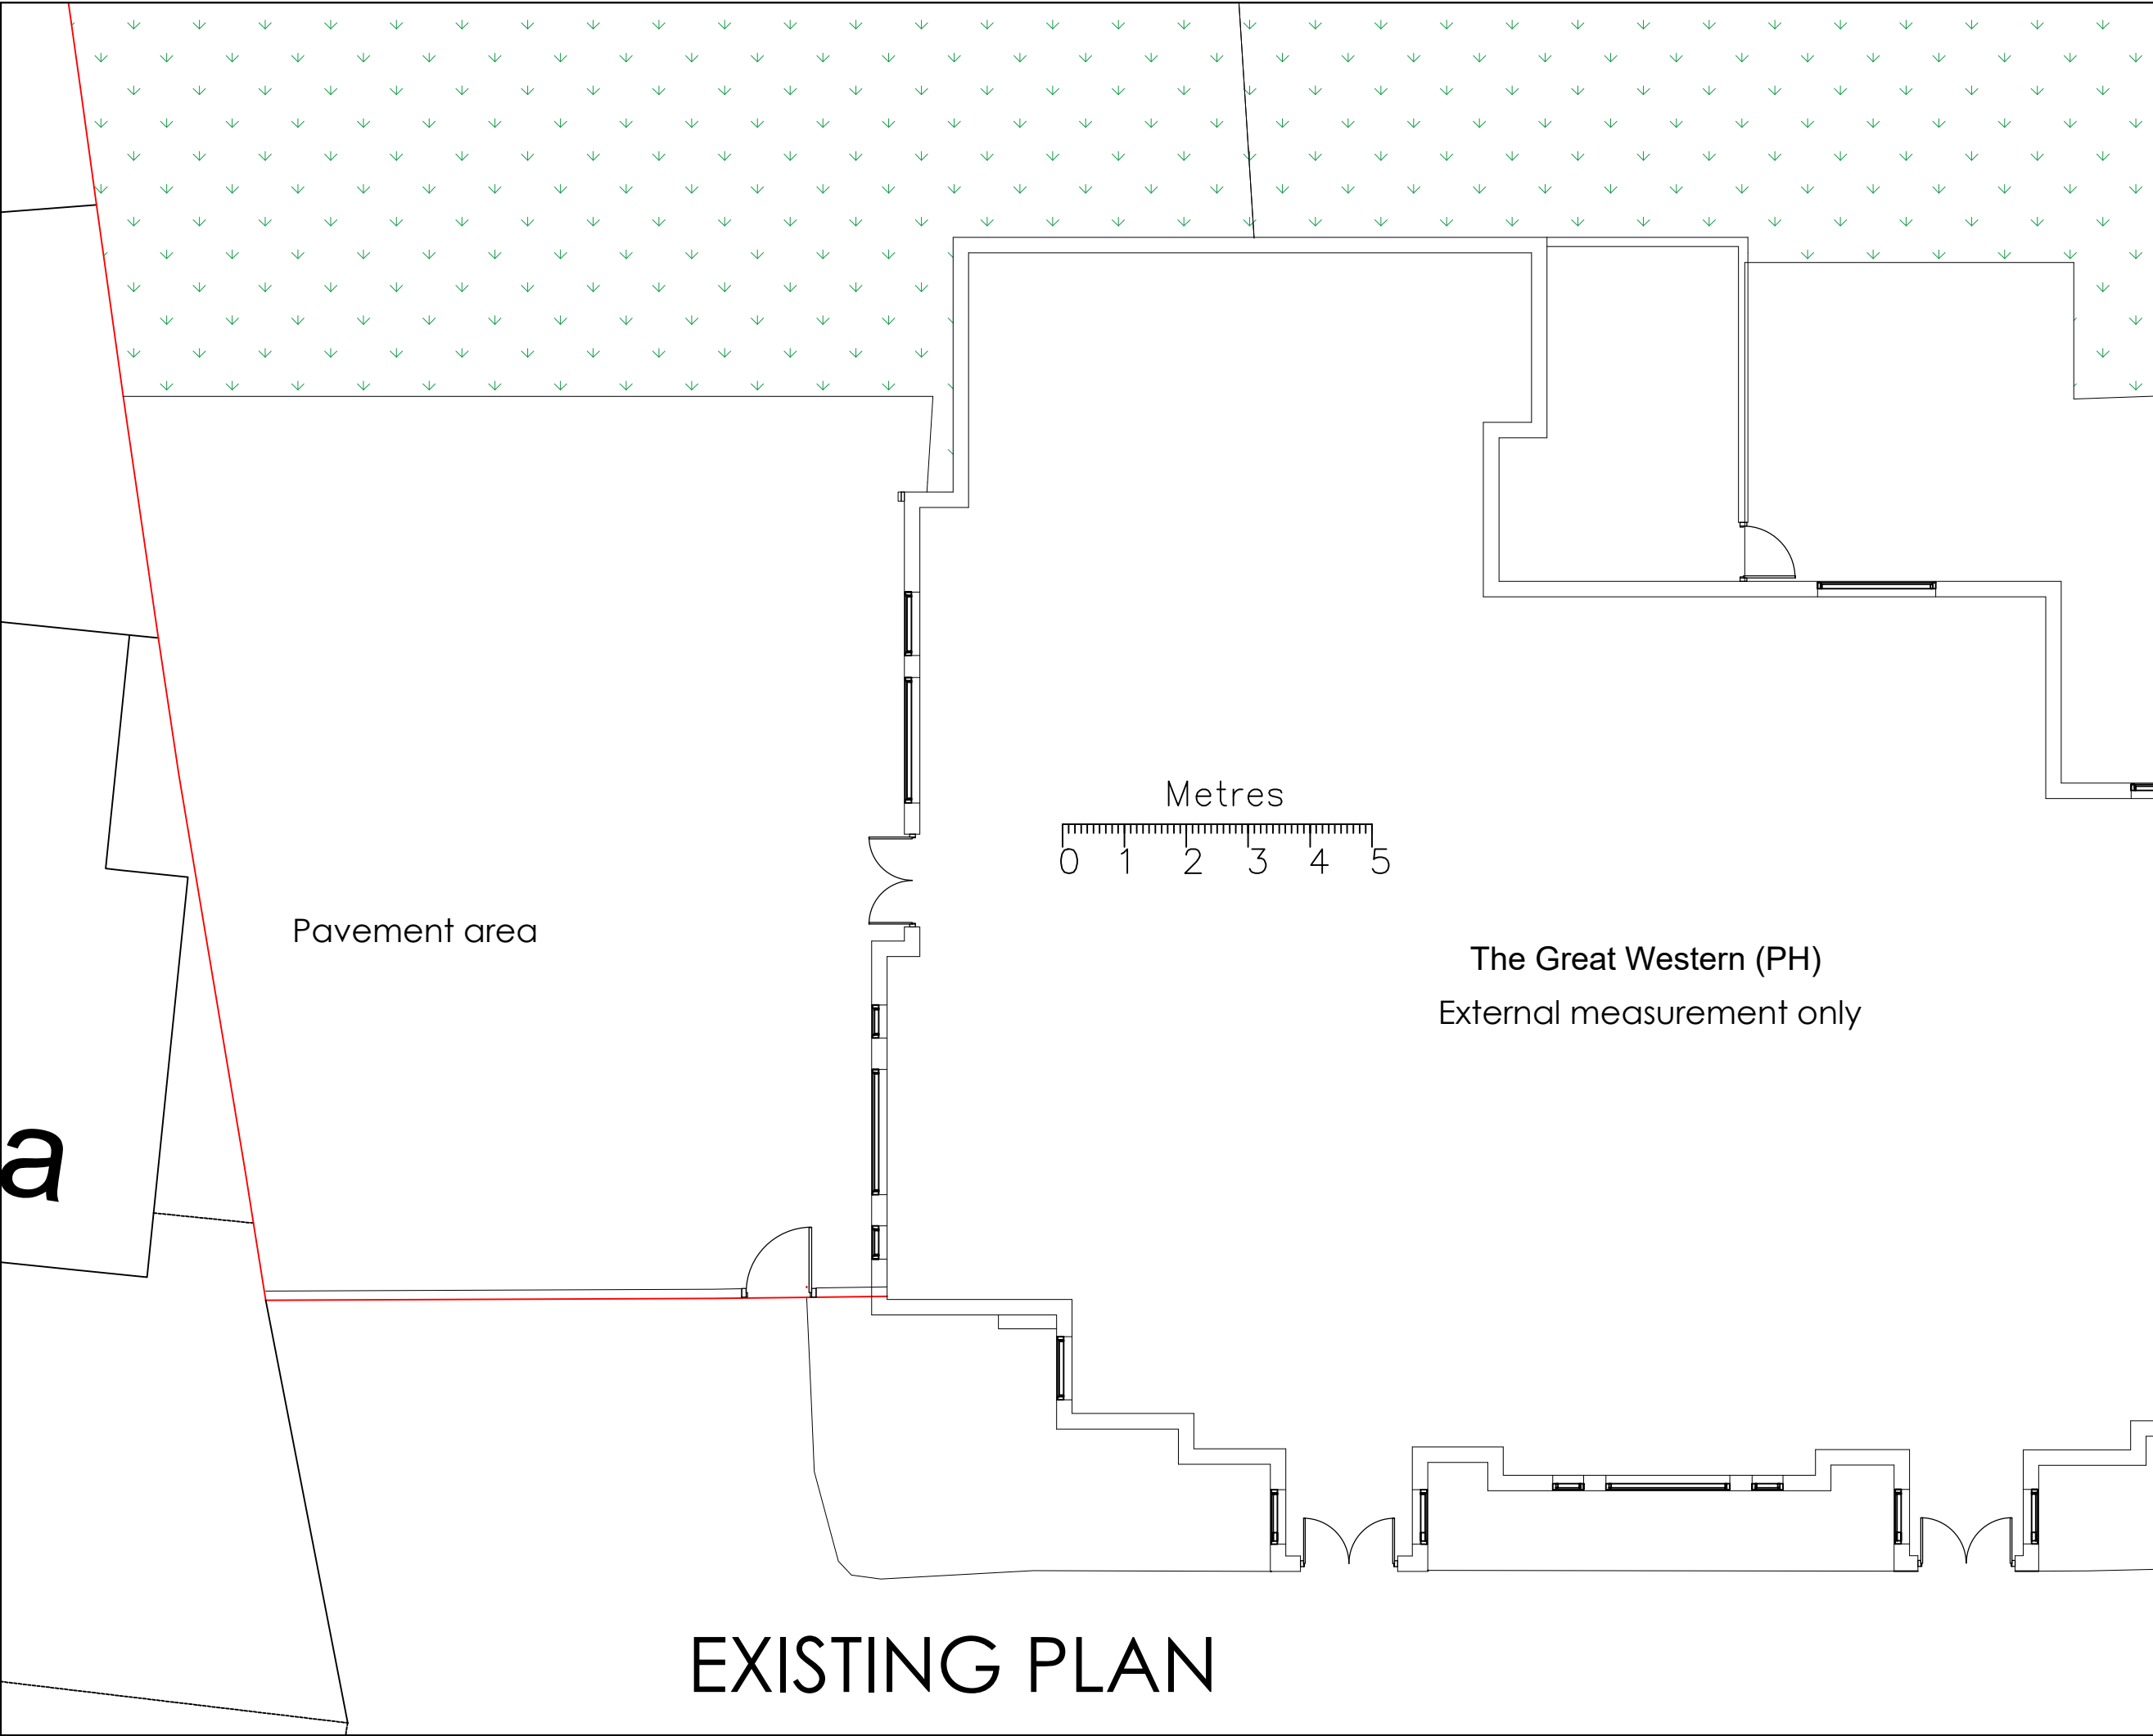

NOTES  
DO NOT SCALE. WORK TO FIGURED DIMENSIONS ONLY.  
CONTRACTOR TO CHECK ALL DIMENSIONS.  
ALL ERRORS AND OMISSIONS TO BE REPORTED TO THE ARCHITECT.

Revision



IKONIC  
BUILDING DESIGN

Architectural Services and Structural Engineers

a : No 05, Unit 11, Rockware Business  
Centre, Rockware Avenue UB6 0AA  
m : 07771392495  
e : Design@ikonicdesign.co.uk  
w : www.ikonicdesign.co.uk

ADDRESS  
The great western, Dawley rd, Hayes

PROJECT  
Retrospective application for single storey  
side canopy roof

TITLE  
Existing Plan

|                   |                       |                |
|-------------------|-----------------------|----------------|
| Scale<br>1:100@A3 | Date<br>Jul 2023      | Drawn by<br>TK |
| Job Number<br>889 | Drawing Number<br>001 | Revision       |