


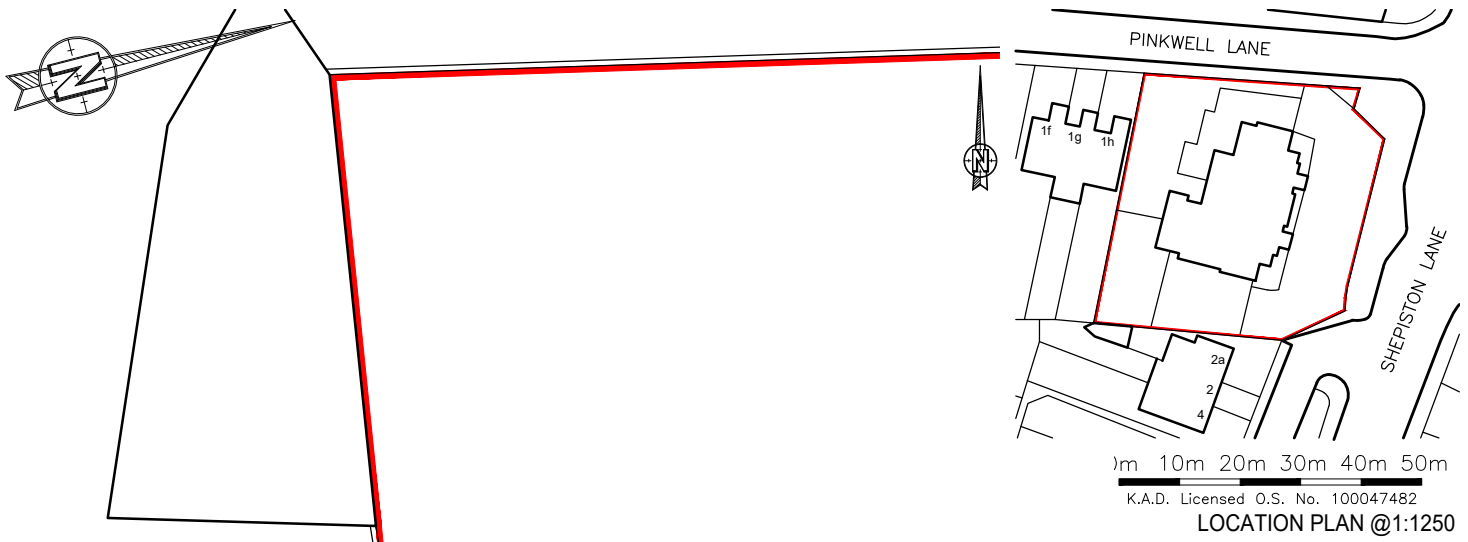

Our Boundary

2a overlapping boundary

canopy subject to planning application 42682/APP/2023/2128

2a



Rev		Revision		By		Date	
KNIGHT AARCHITECTURAL DDESIGN K.A.D. Ltd First Floor Unit 7 The Quarterdeck Port Solent PO6 4TP T: 01489 660194 E: admin@k-a-d.co.uk W: www.k-a-d.co.uk							
Client							
MR MULTANI							
Project							
THE GREAT WESTERN DAWLEY ROAD HAYES UB3 1NF							
Drawing							
BOUNDARY ISSUES							
Scale				Date			
1:100@A4				NOV 2023			
Project no.		Sequential		Bldg/Floor		Detail	
KAD		02		A		EX	
						Rev	
						.	