



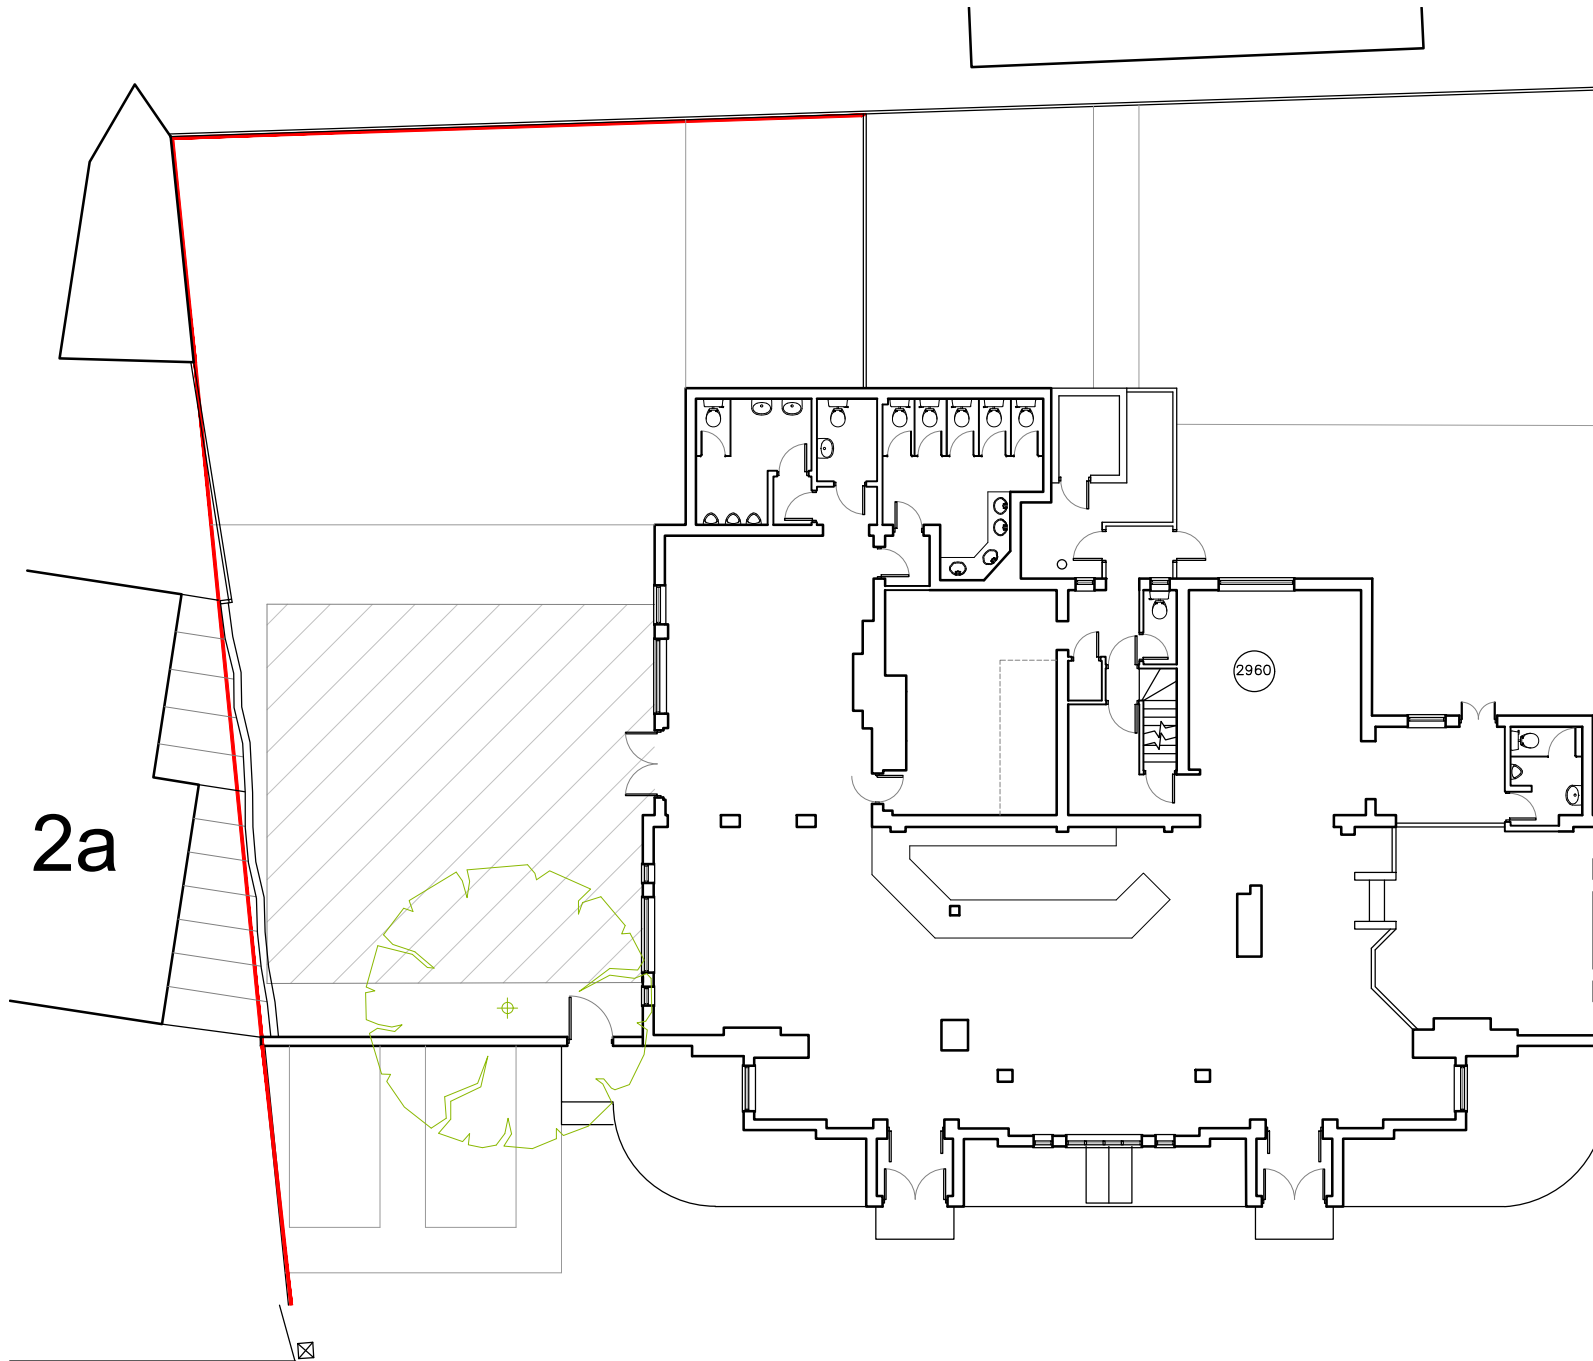

Ground Floor Plan 1:200

0m 2m 4m 6m 8m 10m 12m 14m 16m 18m 20m

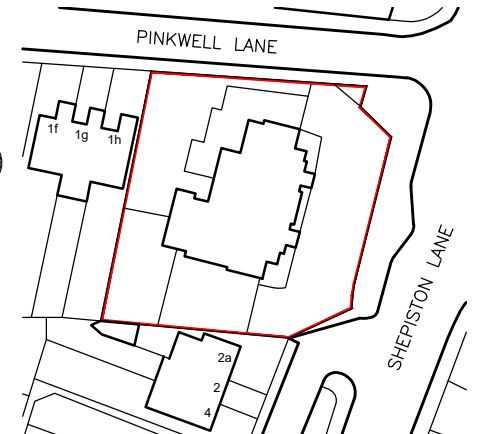

0m 10m 20m 30m 40m 50m

K.A.D. Licensed O.S. No. 100047482

Location Plan 1:1250

|   |            |            |        |
|---|------------|------------|--------|
| Rev   | Revision   | By         | Date   |
| <div> <div> <b>K</b>NIGHT<br/> <b>A</b>ARCHITECTURAL<br/> <b>D</b>DESIGN </div> <div> <small>K.A.D. Ltd<br/> First Floor Unit 7<br/> The Quarterdeck<br/> Port Solent<br/> PO6 4TP<br/> T: 01489 660194<br/> E: admin@k-a-d.co.uk<br/> W: www.k-a-d.co.uk</small> </div> </div> |            |            |        |
| Client   |            |            |        |
| MR MULTANI   |            |            |        |
| Project   |            |            |        |
| THE GREAT WESTERN<br>DAWLEY ROAD<br>HAYES<br>UB3 1NF   |            |            |        |
| Drawing   |            |            |        |
| PROPOSED PLANS   |            |            |        |
| Scale   |            | Date       |        |
| 1:200@A3   |            | NOV 2023   |        |
| Project no.   | Sequential | Bldg/Floor | Detail |
| KAD   | 05         | A          | PP     |