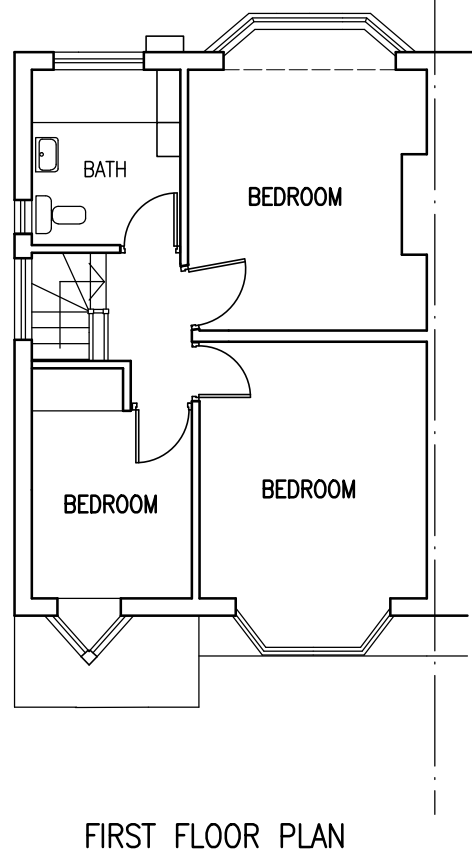
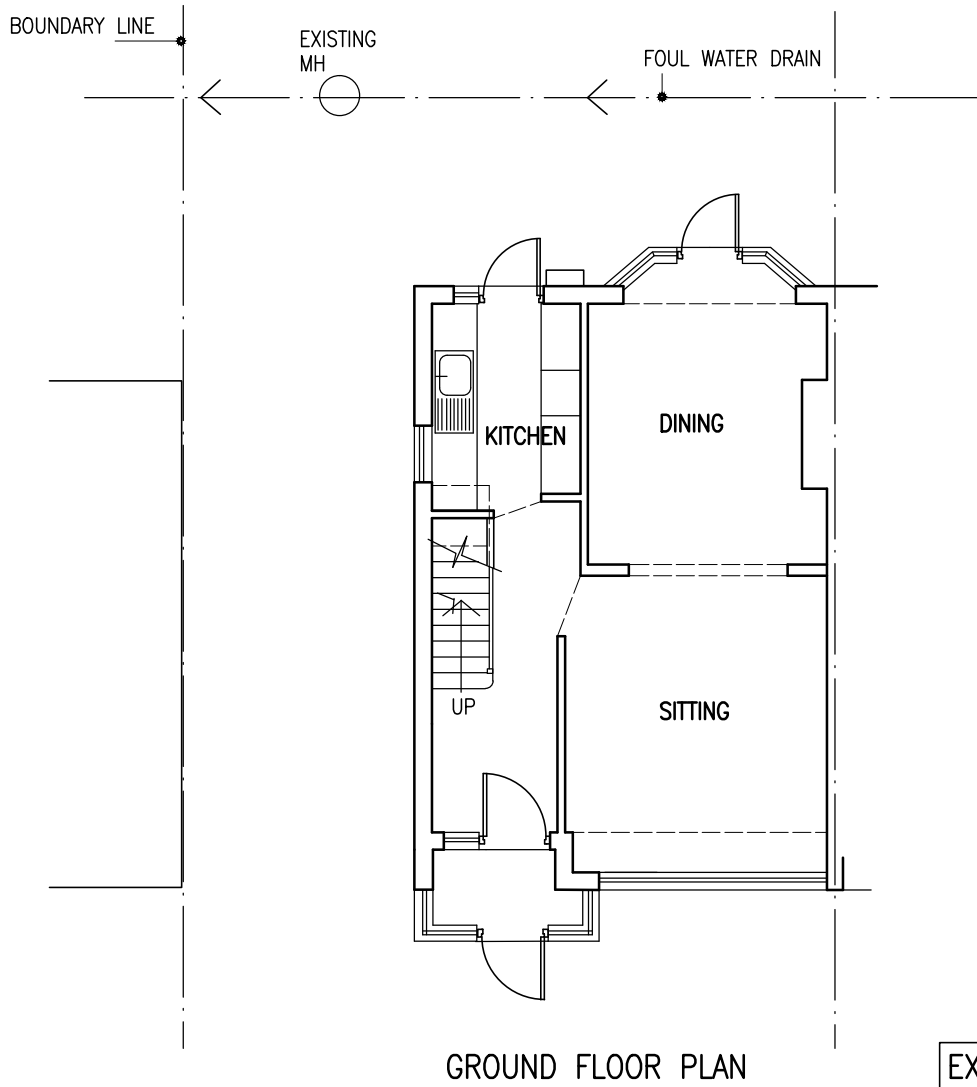
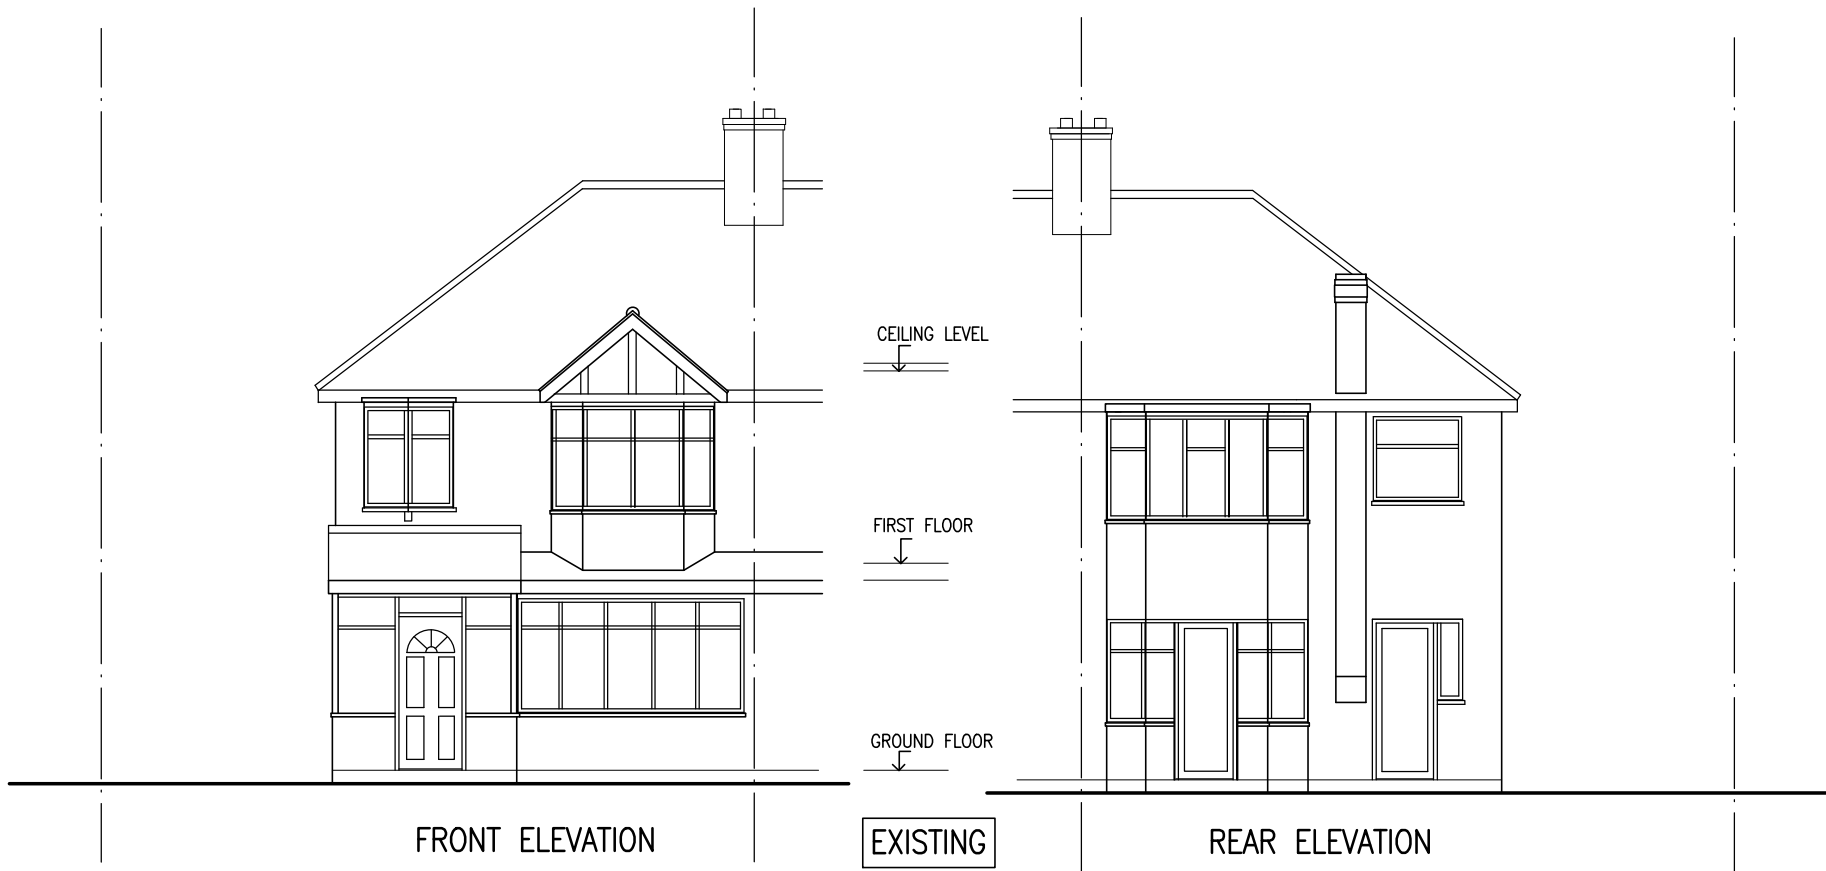


Project
PROPOSED SIDE & REAR SINGLE STOREY EXTENSION
AT 88 ROYAL CRESCENT RUISLIP HA4 OPR

Drawing
PLANS, ELEVATIONS

Scale
1/100 @ A3

Date JAN. 2025
Drawn

Drawing No.
D/671/02-88