

DATE: 2023

This drawing is issued for the proposed project only. The information herein is for informational purposes only and should not be used for any other purpose without the written consent of the architect. The architect is not responsible for any errors or omissions in this drawing or for any consequences arising therefrom. The architect is not responsible for any construction methods and materials used in the construction of the proposed project.

LEGEND:

CONSTRUCTION NOTES:

REV	DESCRIPTION	DATE
-	-	-

PROJECT
316 VICTORIA ROAD,
RUSLIP MANOR, HILLINGDON HA4 0DP


TITLE
PROPOSED FLOOR PLANS

CLIENT
Mr. G. Macbeth


SCALE	DATE
1 50	22 02 21

DES. NO.	REVISION
1220 A1	P01
	-


REN
3 HAVATON ROAD
LONDON
E15 3JX
0203 461 866
info@ren.co.uk
www.ren.co.uk

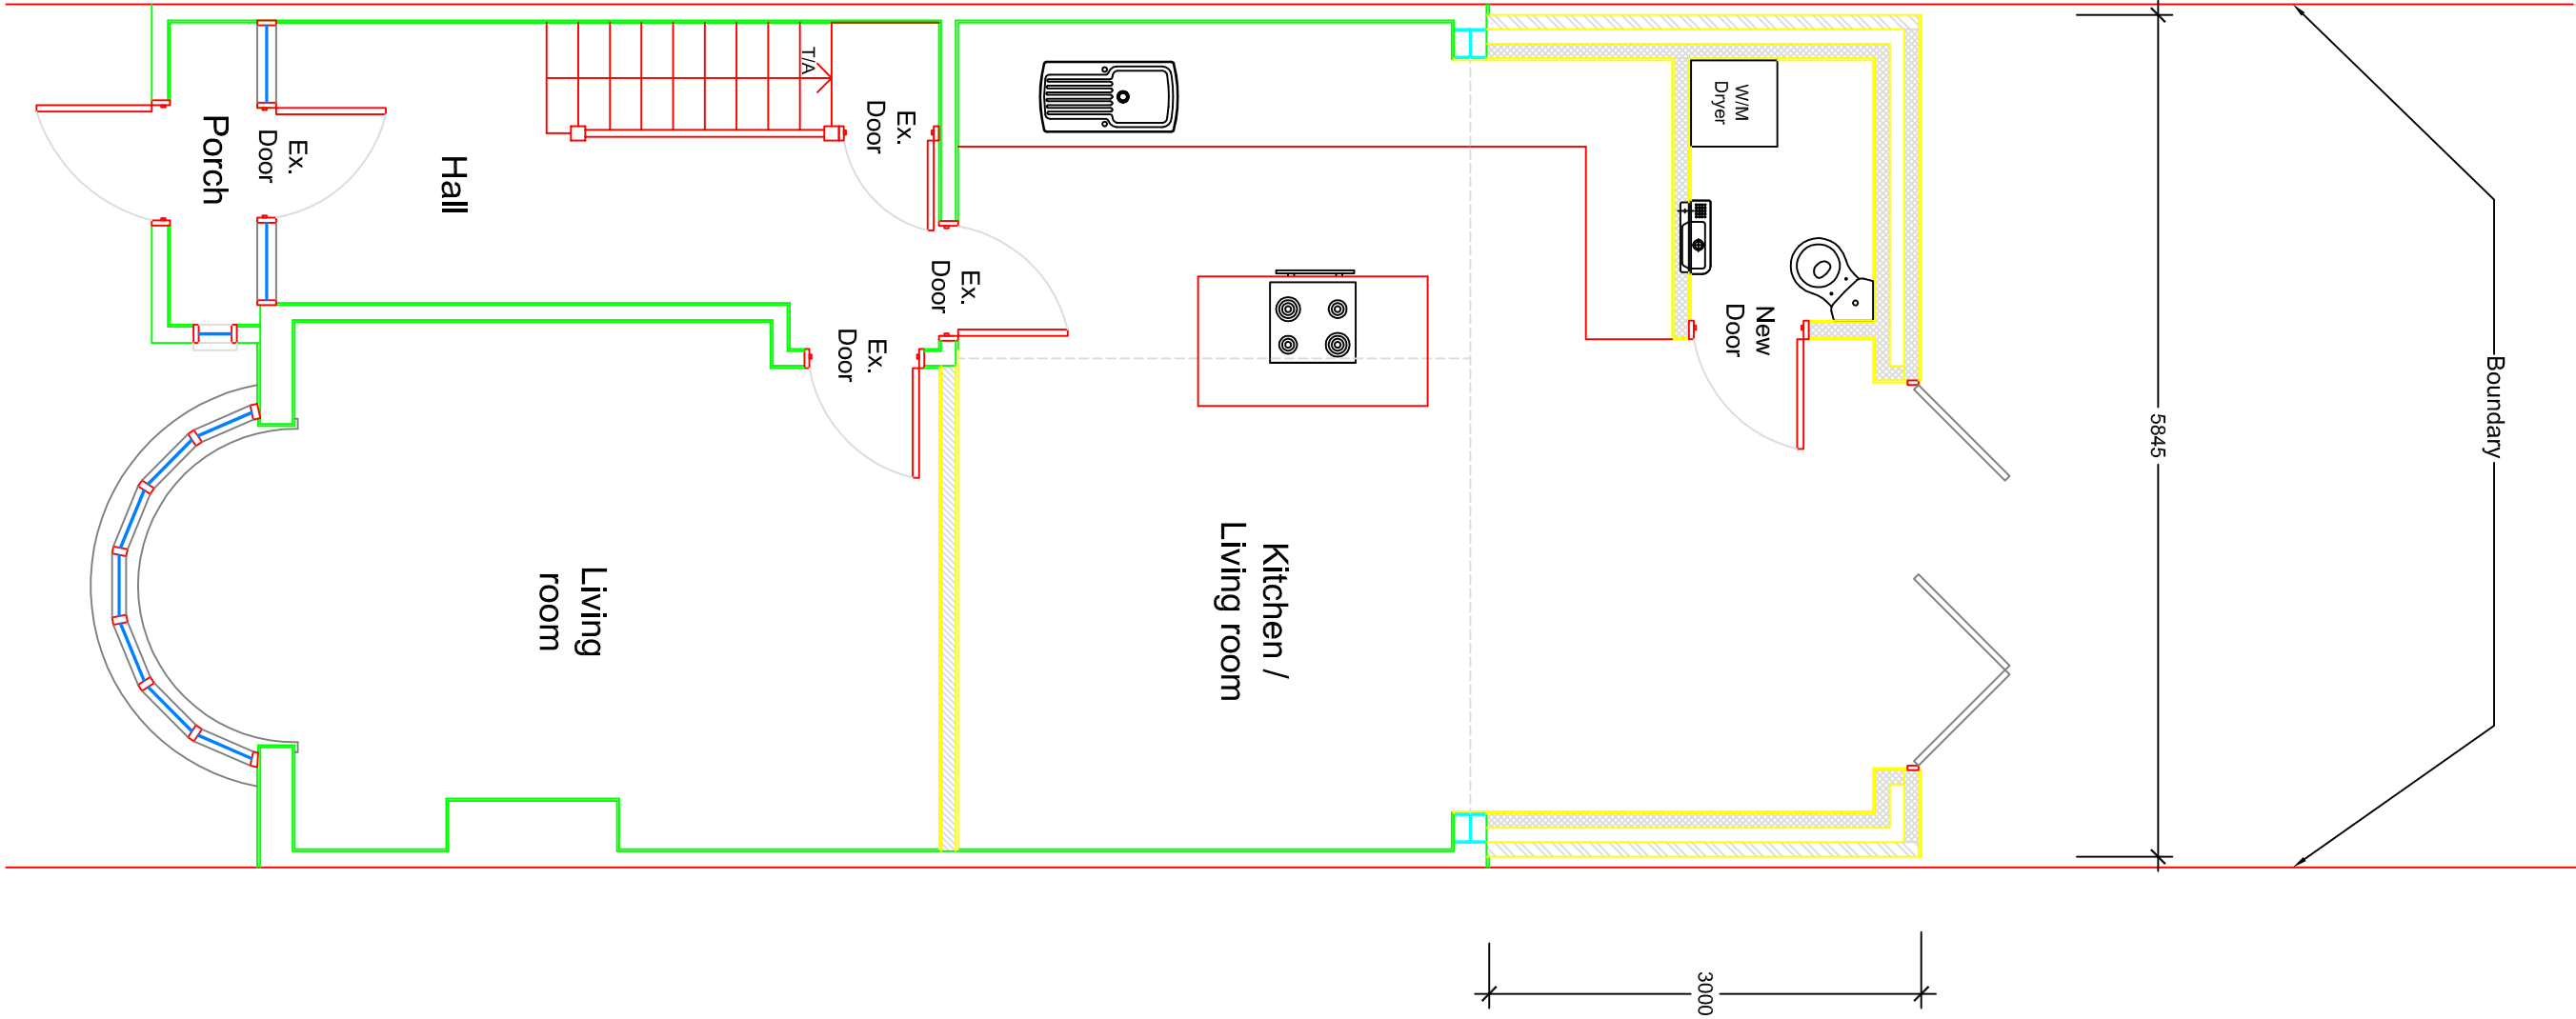

PROPOSED GROUND FLOOR PLAN
1:50

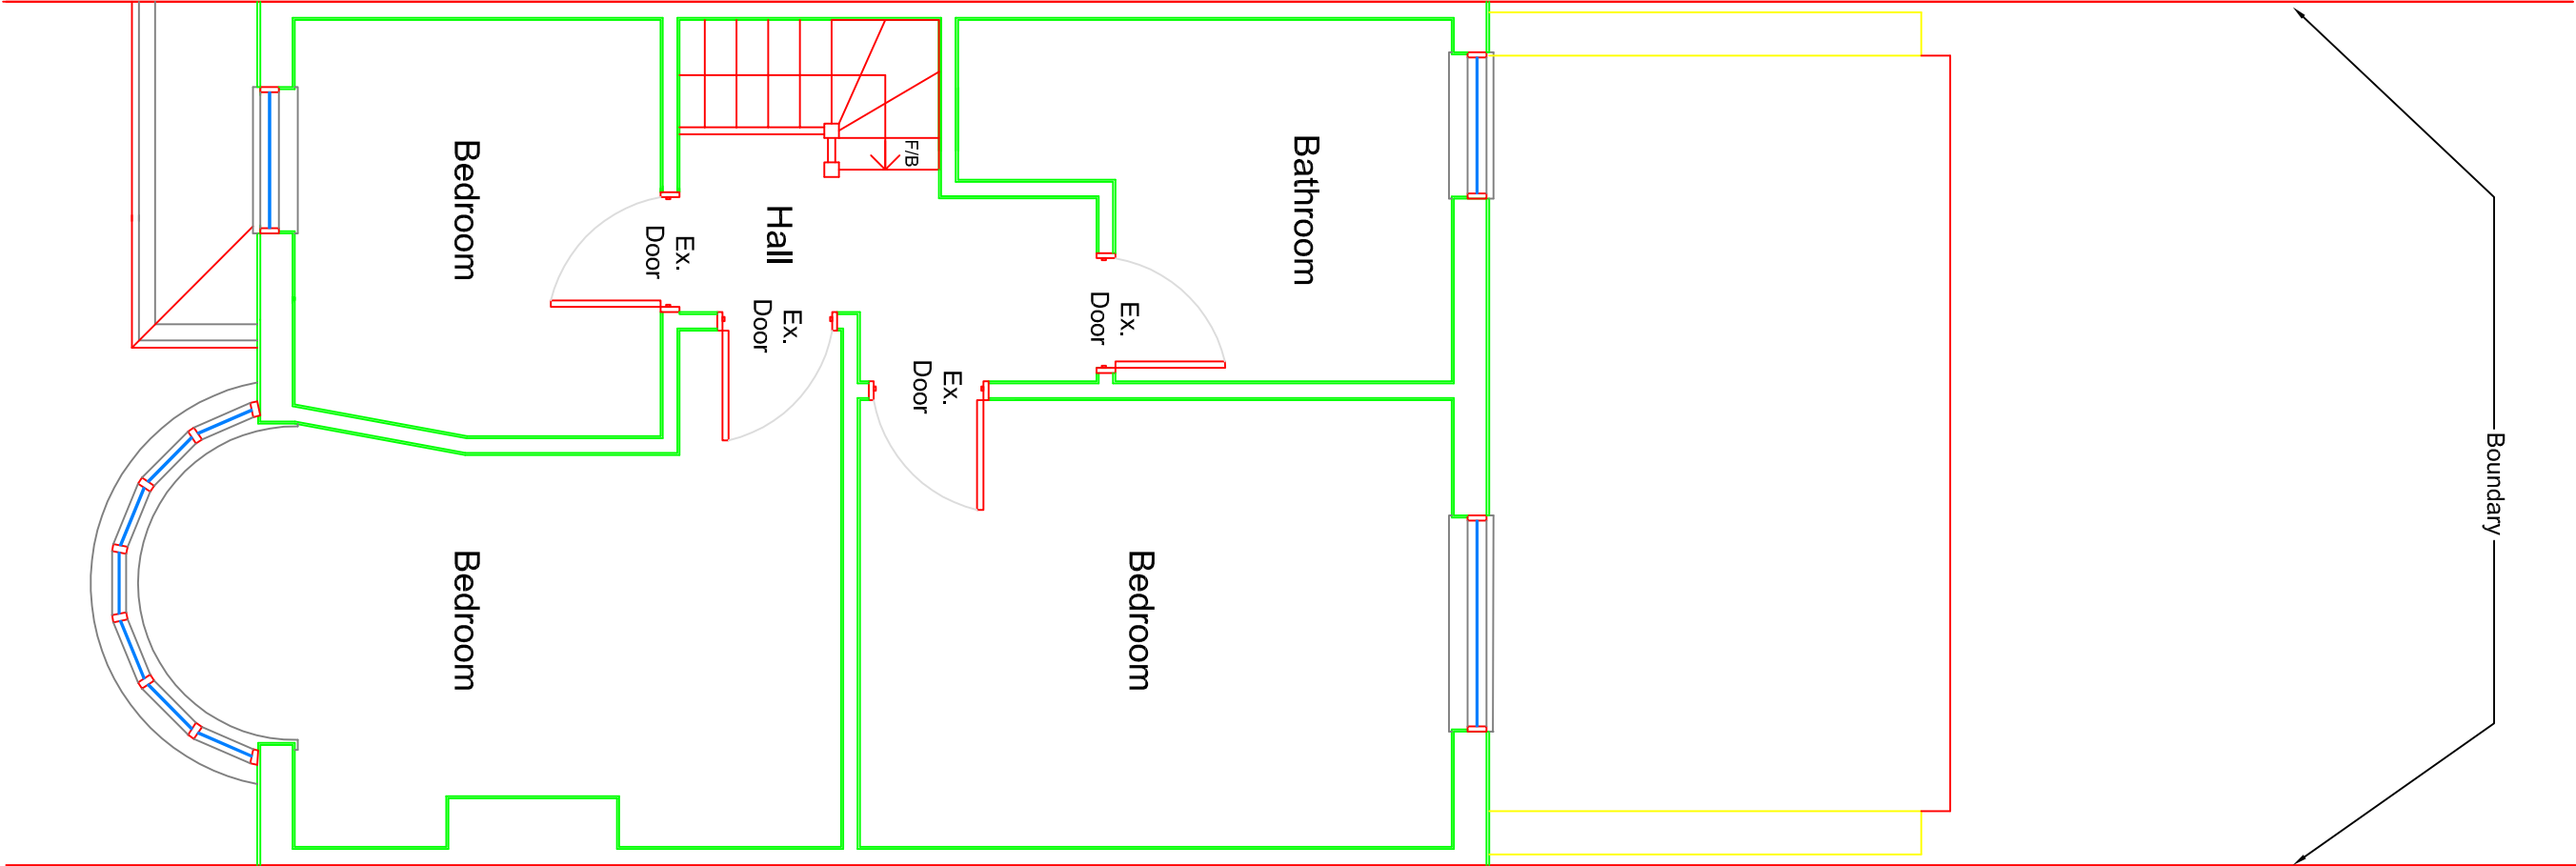

PROPOSED FIRST FLOOR PLAN
1:50

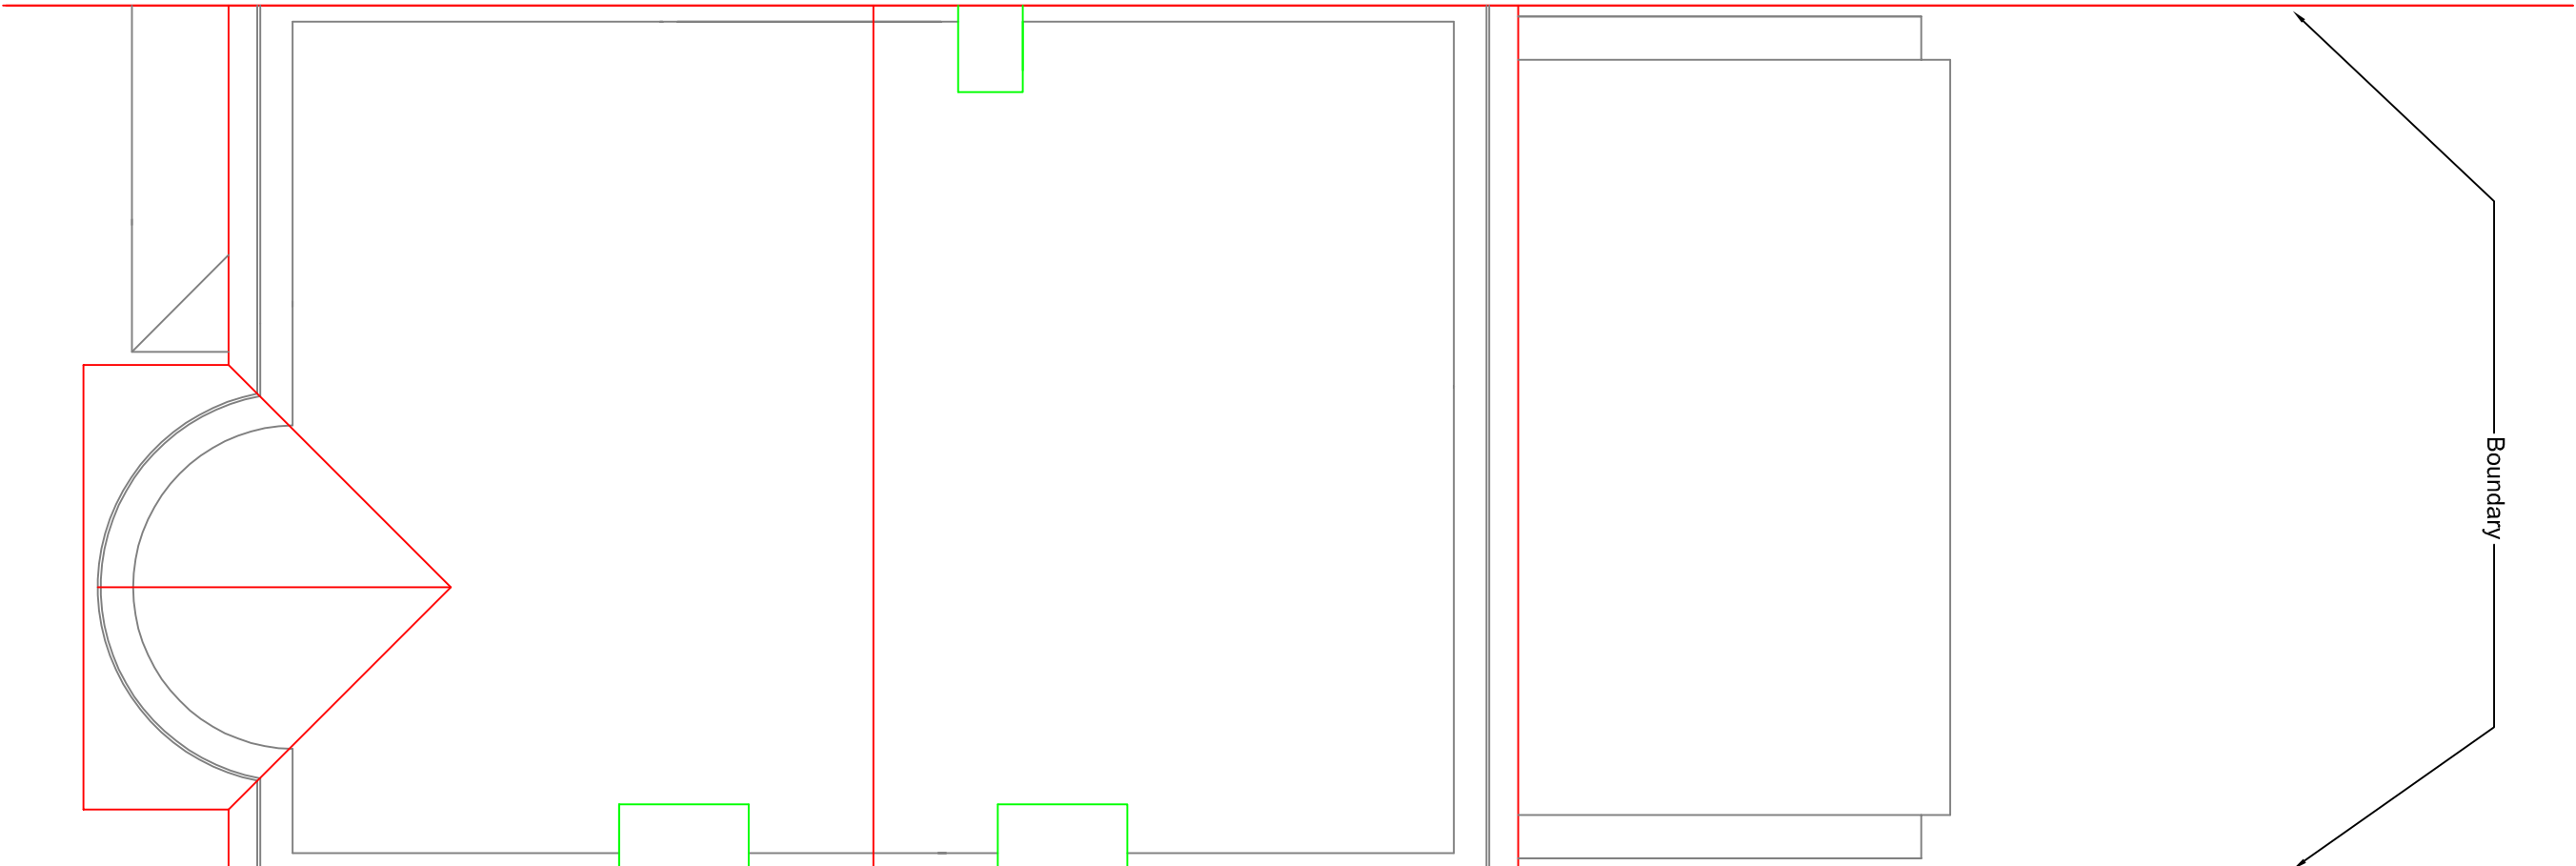

PROPOSED ROOF PLAN
1:50

