



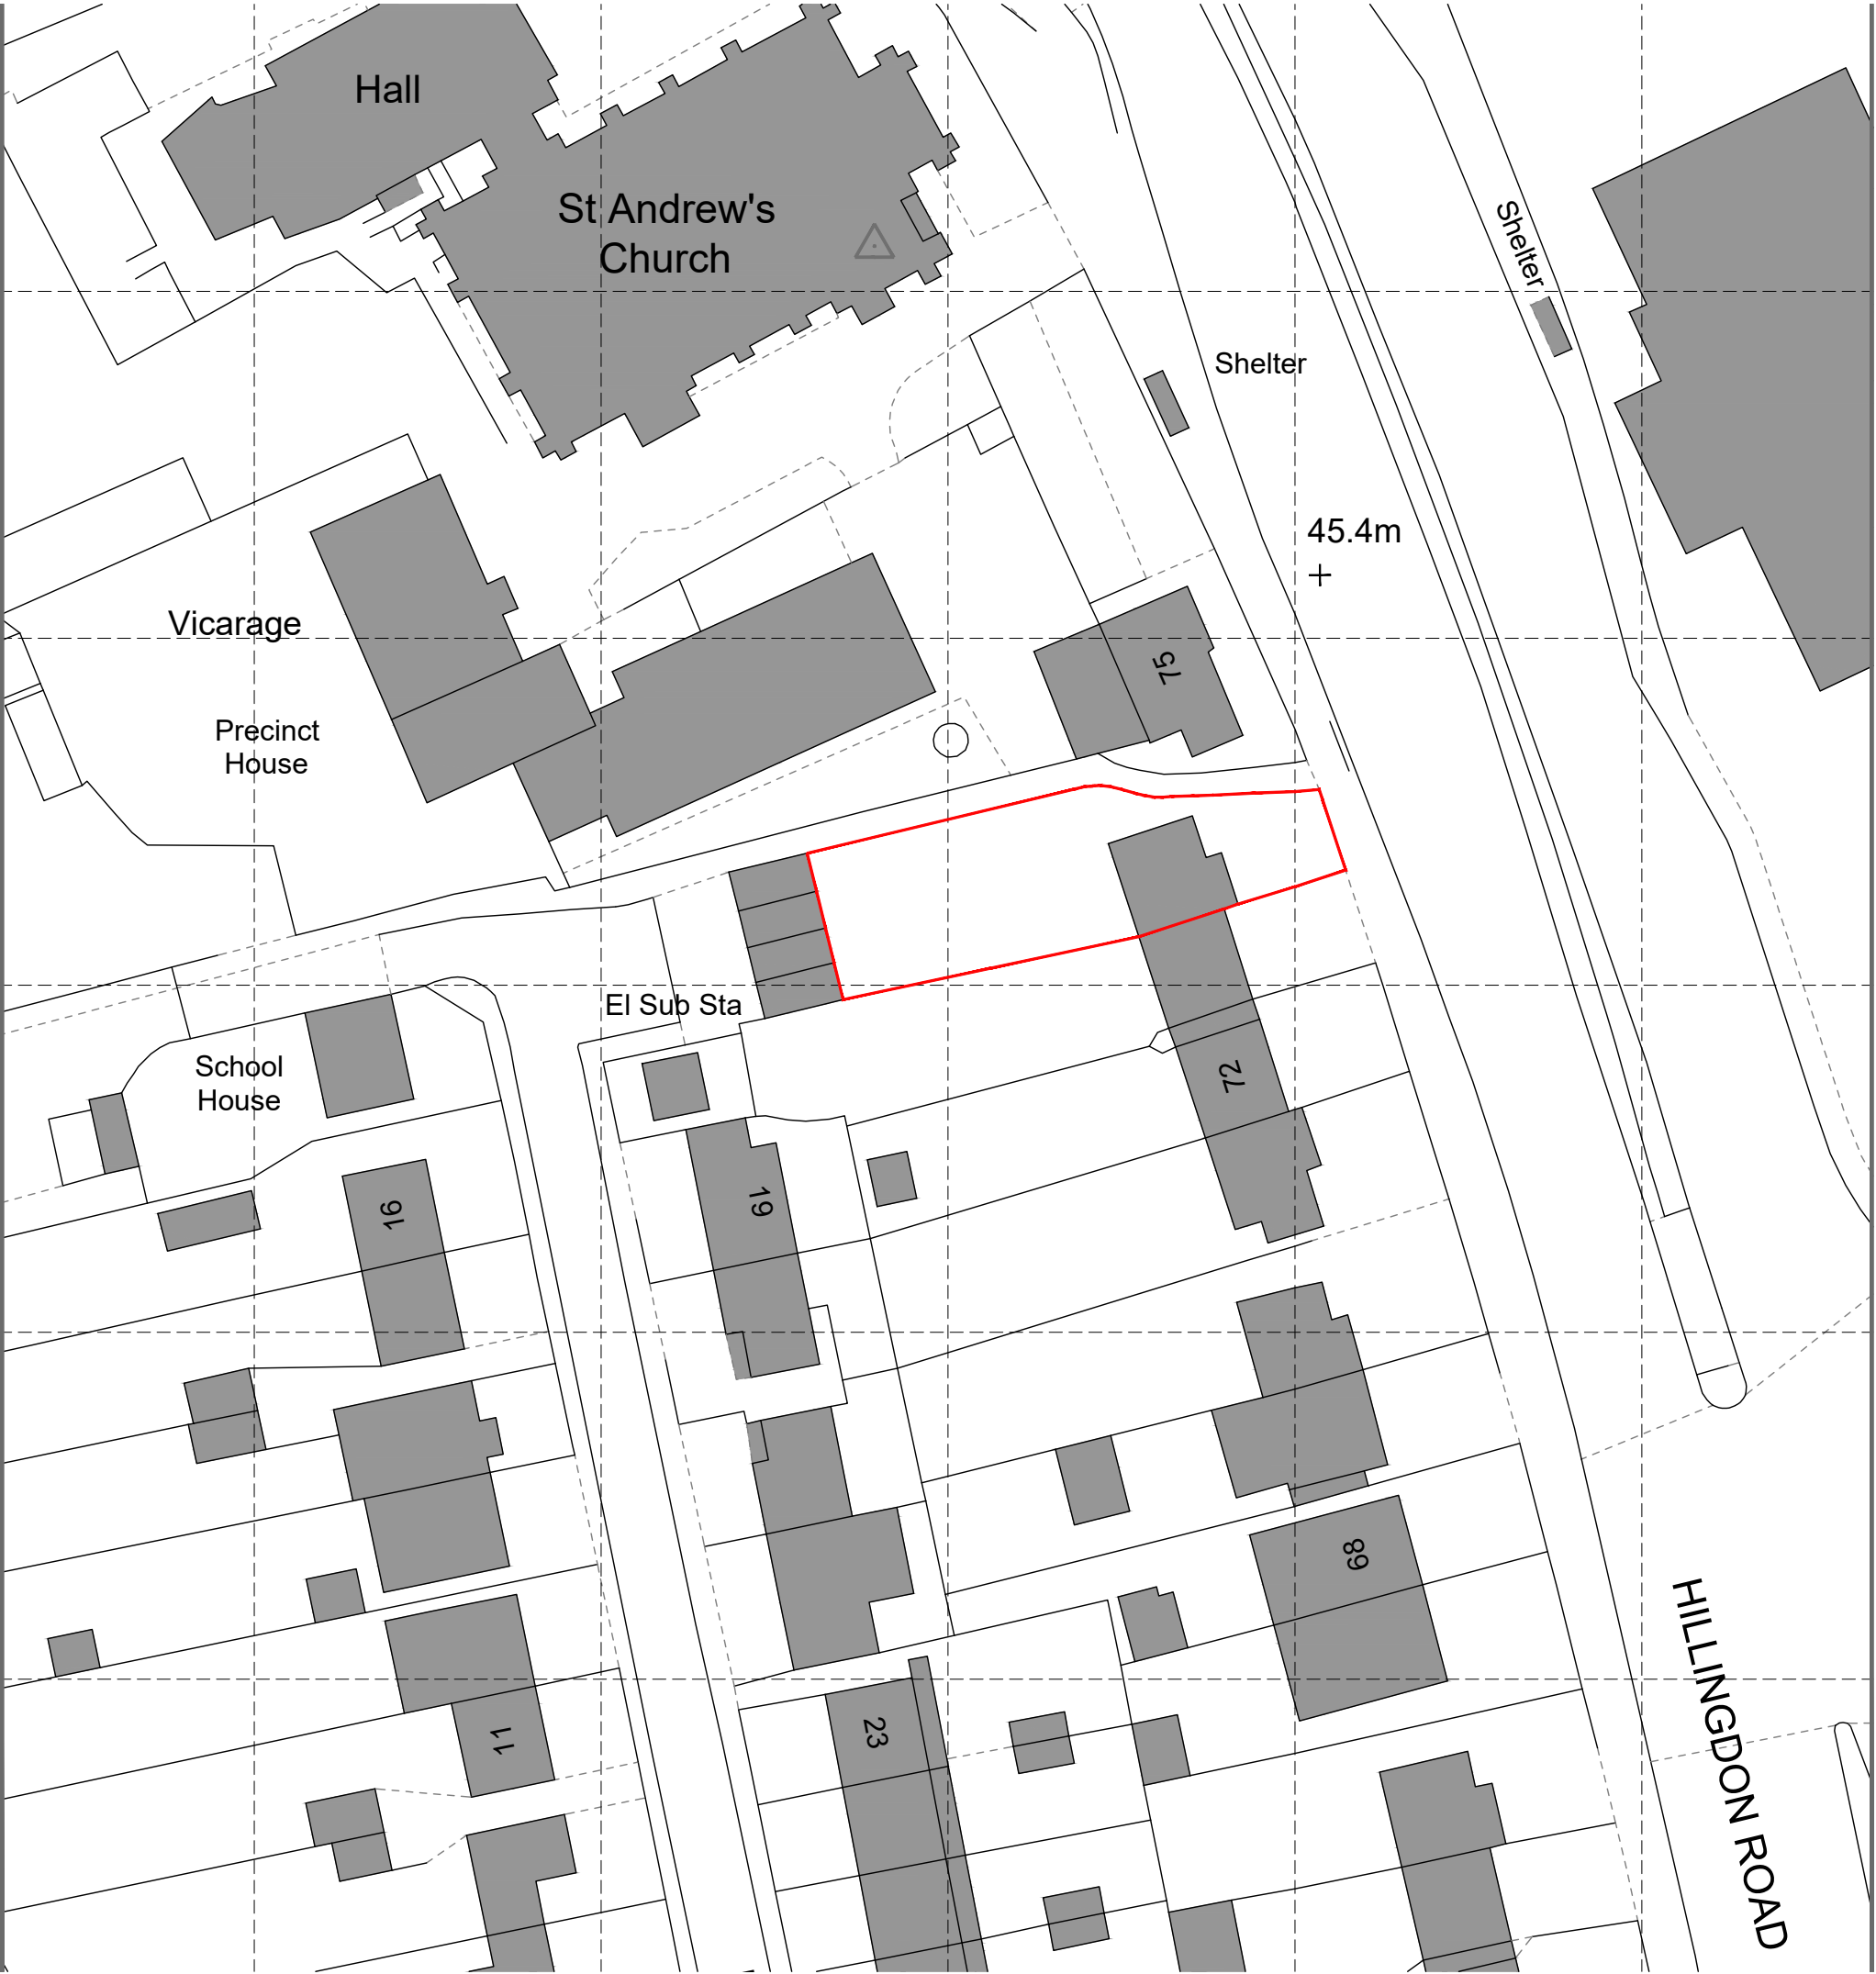

KEY:

— APPLICATION BOUNDARY
368.63 sqm

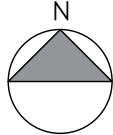

PROJECT
74 HILLINGDON ROAD
UXBRIDGE
UB100AE
TITLE
EXISTING SITE BLOCK PLAN

STATUS
PLANNING
SCALE 1:500 DATE 03.II.23 DRAWN KR
JOB/DRG NO. 231103/P02 REV -



KOSMA RYBAK LTD.
124 CITY ROAD
EC1V 2NX, LONDON
WWW.KOSMARYBAK.COM
PHONE: 0779700256
THIS DRAWING IS THE COPYRIGHT OF KOSMA RYBAK LTD.
THIS DRAWING MAY BE SCALED OR CROSS REFERENCED TO THE SCALE BAR FOR PLANNING APPLICATION
PURPOSES ONLY. DO NOT SCALE FOR ANY OTHER PURPOSE. USE FIGURED DIMENSIONS ONLY. SUBJECT TO
SITE SURVEY AND ALL NECESSARY CONSENTS. ALL DIMENSIONS TO BE CHECKED BY USER AND ANY
DISCREPANCIES, ERRORS OR OMISSIONS TO BE REPORTED TO THE ARCHITECT BEFORE WORK COMMENCES.
THIS DRAWING IS TO BE READ IN CONJUNCTION WITH ALL OTHER RELEVANT MATERIALS.

