


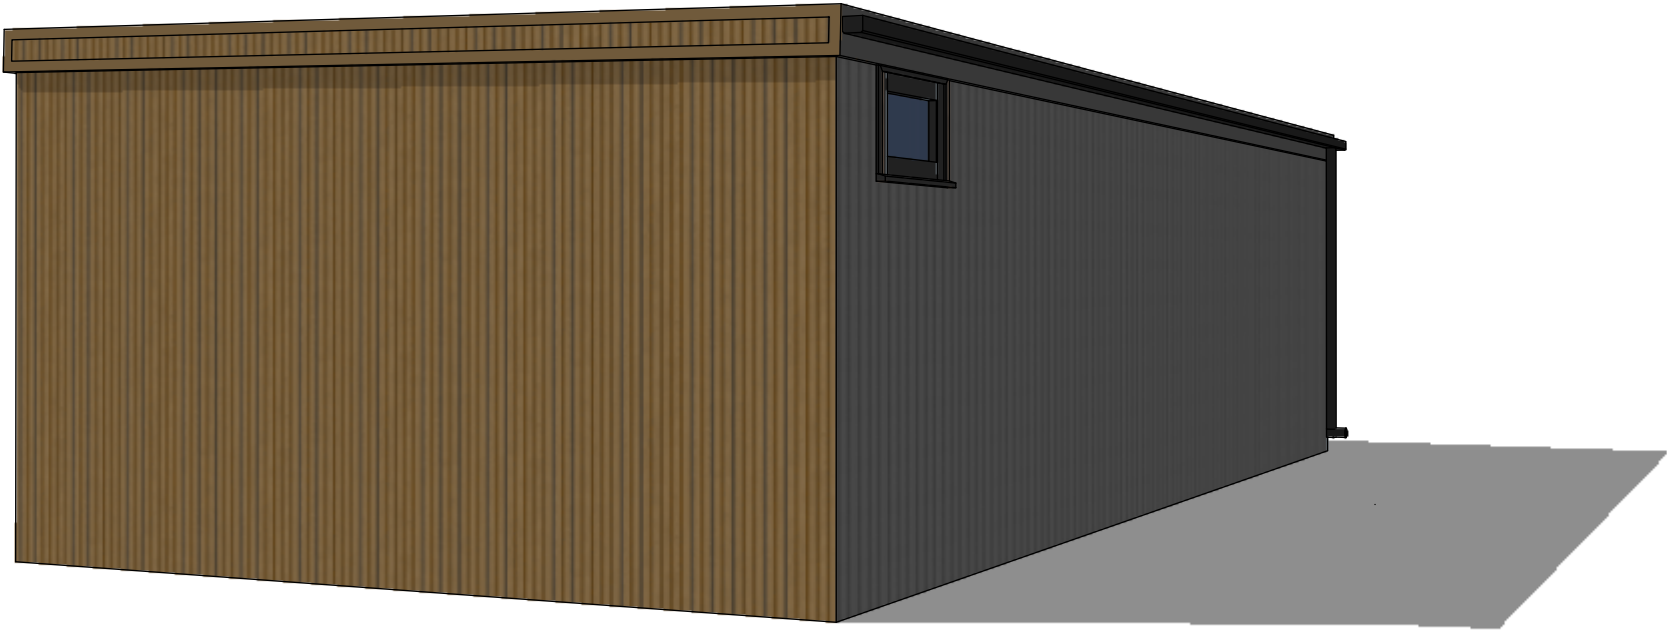

VIEW 1



VIEW 2

PROJECT

74 HILLINGDON ROAD  
UXBRIDGE  
UB100AE

TITLE

OUTBUILDING  
PERSPECTIVE VIEWS

STATUS

PLANNING

SCALE

DATE

DRAWN

NTS

15.04.24


KR

JOB/DRG NO

REV

240404/P06

-

 KOSMA RYBAK

KOSMA RYBAK LTD  
124, CITY ROAD  
EC1V 2NX, LONDON  
WWW.KOSMARYBAK.COM  
MOBILE: 07719700256

THIS DRAWING IS © COPYRIGHT OF KOSMA RYBAK LTD.  
THIS DRAWING MAY BE SCALED OR CROSS REFERENCED TO THE SCALE BAR FOR PLANNING APPLICATION  
PURPOSES ONLY. DO NOT SCALE FOR ANY OTHER PURPOSE. USE FIGURED DIMENSIONS ONLY. SUBJECT TO  
SITE SURVEY AND ALL NECESSARY CONSENTS. ALL DIMENSIONS TO BE CHECKED BY USER AND ANY  
DISCREPANCIES, ERRORS OR OMISSIONS TO BE REPORTED TO THE ARCHITECT BEFORE WORK COMMENCES. THIS  
DRAWING IS TO BE READ IN CONJUNCTION WITH ALL OTHER RELEVANT MATERIALS.