



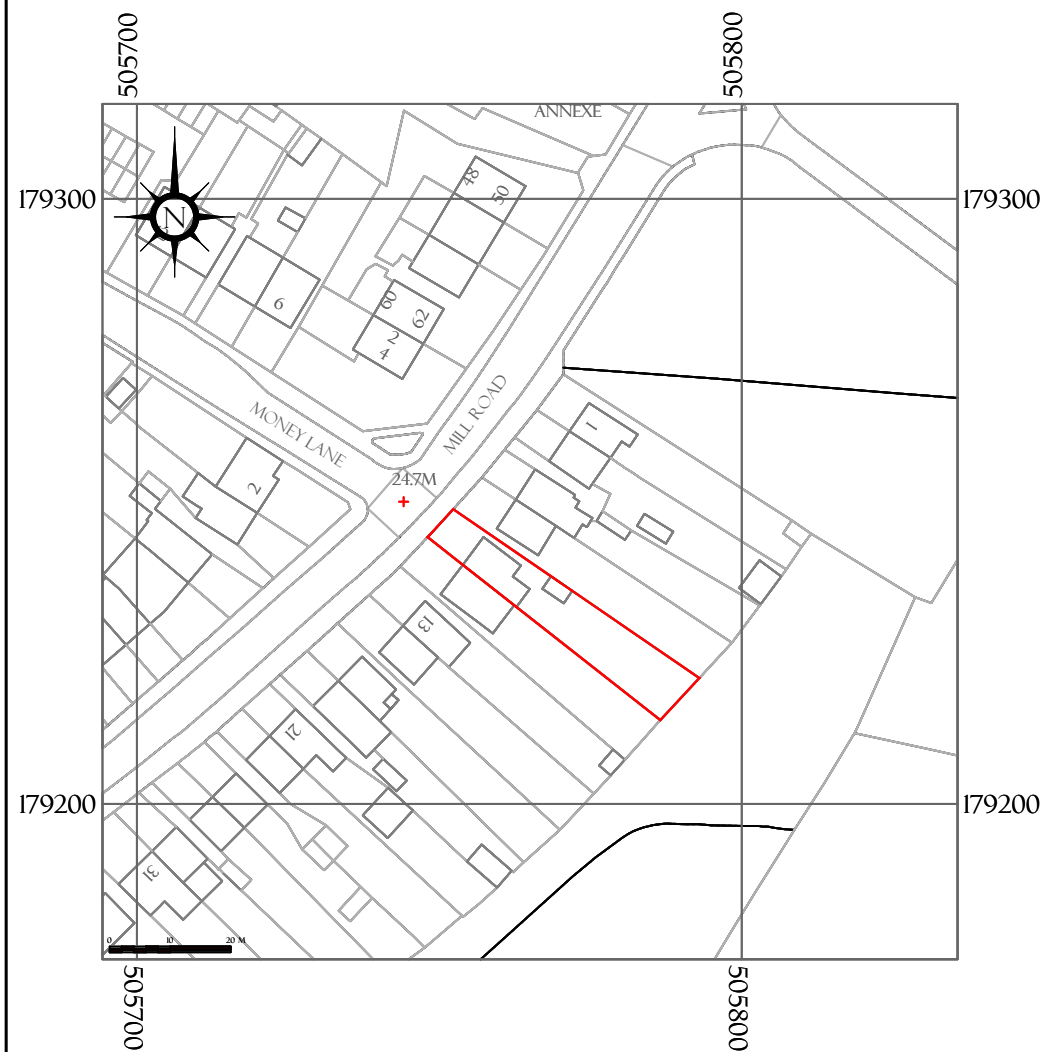


LOCATION MAP
SCALE: 1:1250

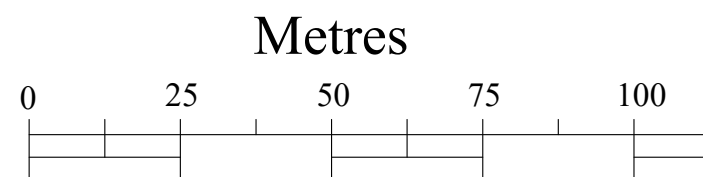

Scale: 1:1250



BLOCK PLAN
SCALE: 1:500

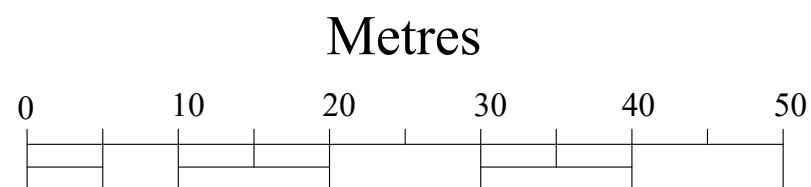

Scale: 1:500

NOTES

Plan And Build London Ltd
(Architecture, Design and Structure)
228 High Street
Barnet
EN5 5TD
Tel: 07961-161810
E-mail: sales@planandbuild.net
www.planandbuild.net

Project Title

ADDITION OF A REAR
DORMER

Project Address

9 MILL ROAD,
WEST DRAYTON,
UB7 7EQ

Drawing Title

LOCATION MAP &
BLOCK PLAN

Date

23 DECEMBER 2022

Dwg No.

PB-22/9MILL/10

Scale

1:1250 & 1:500