


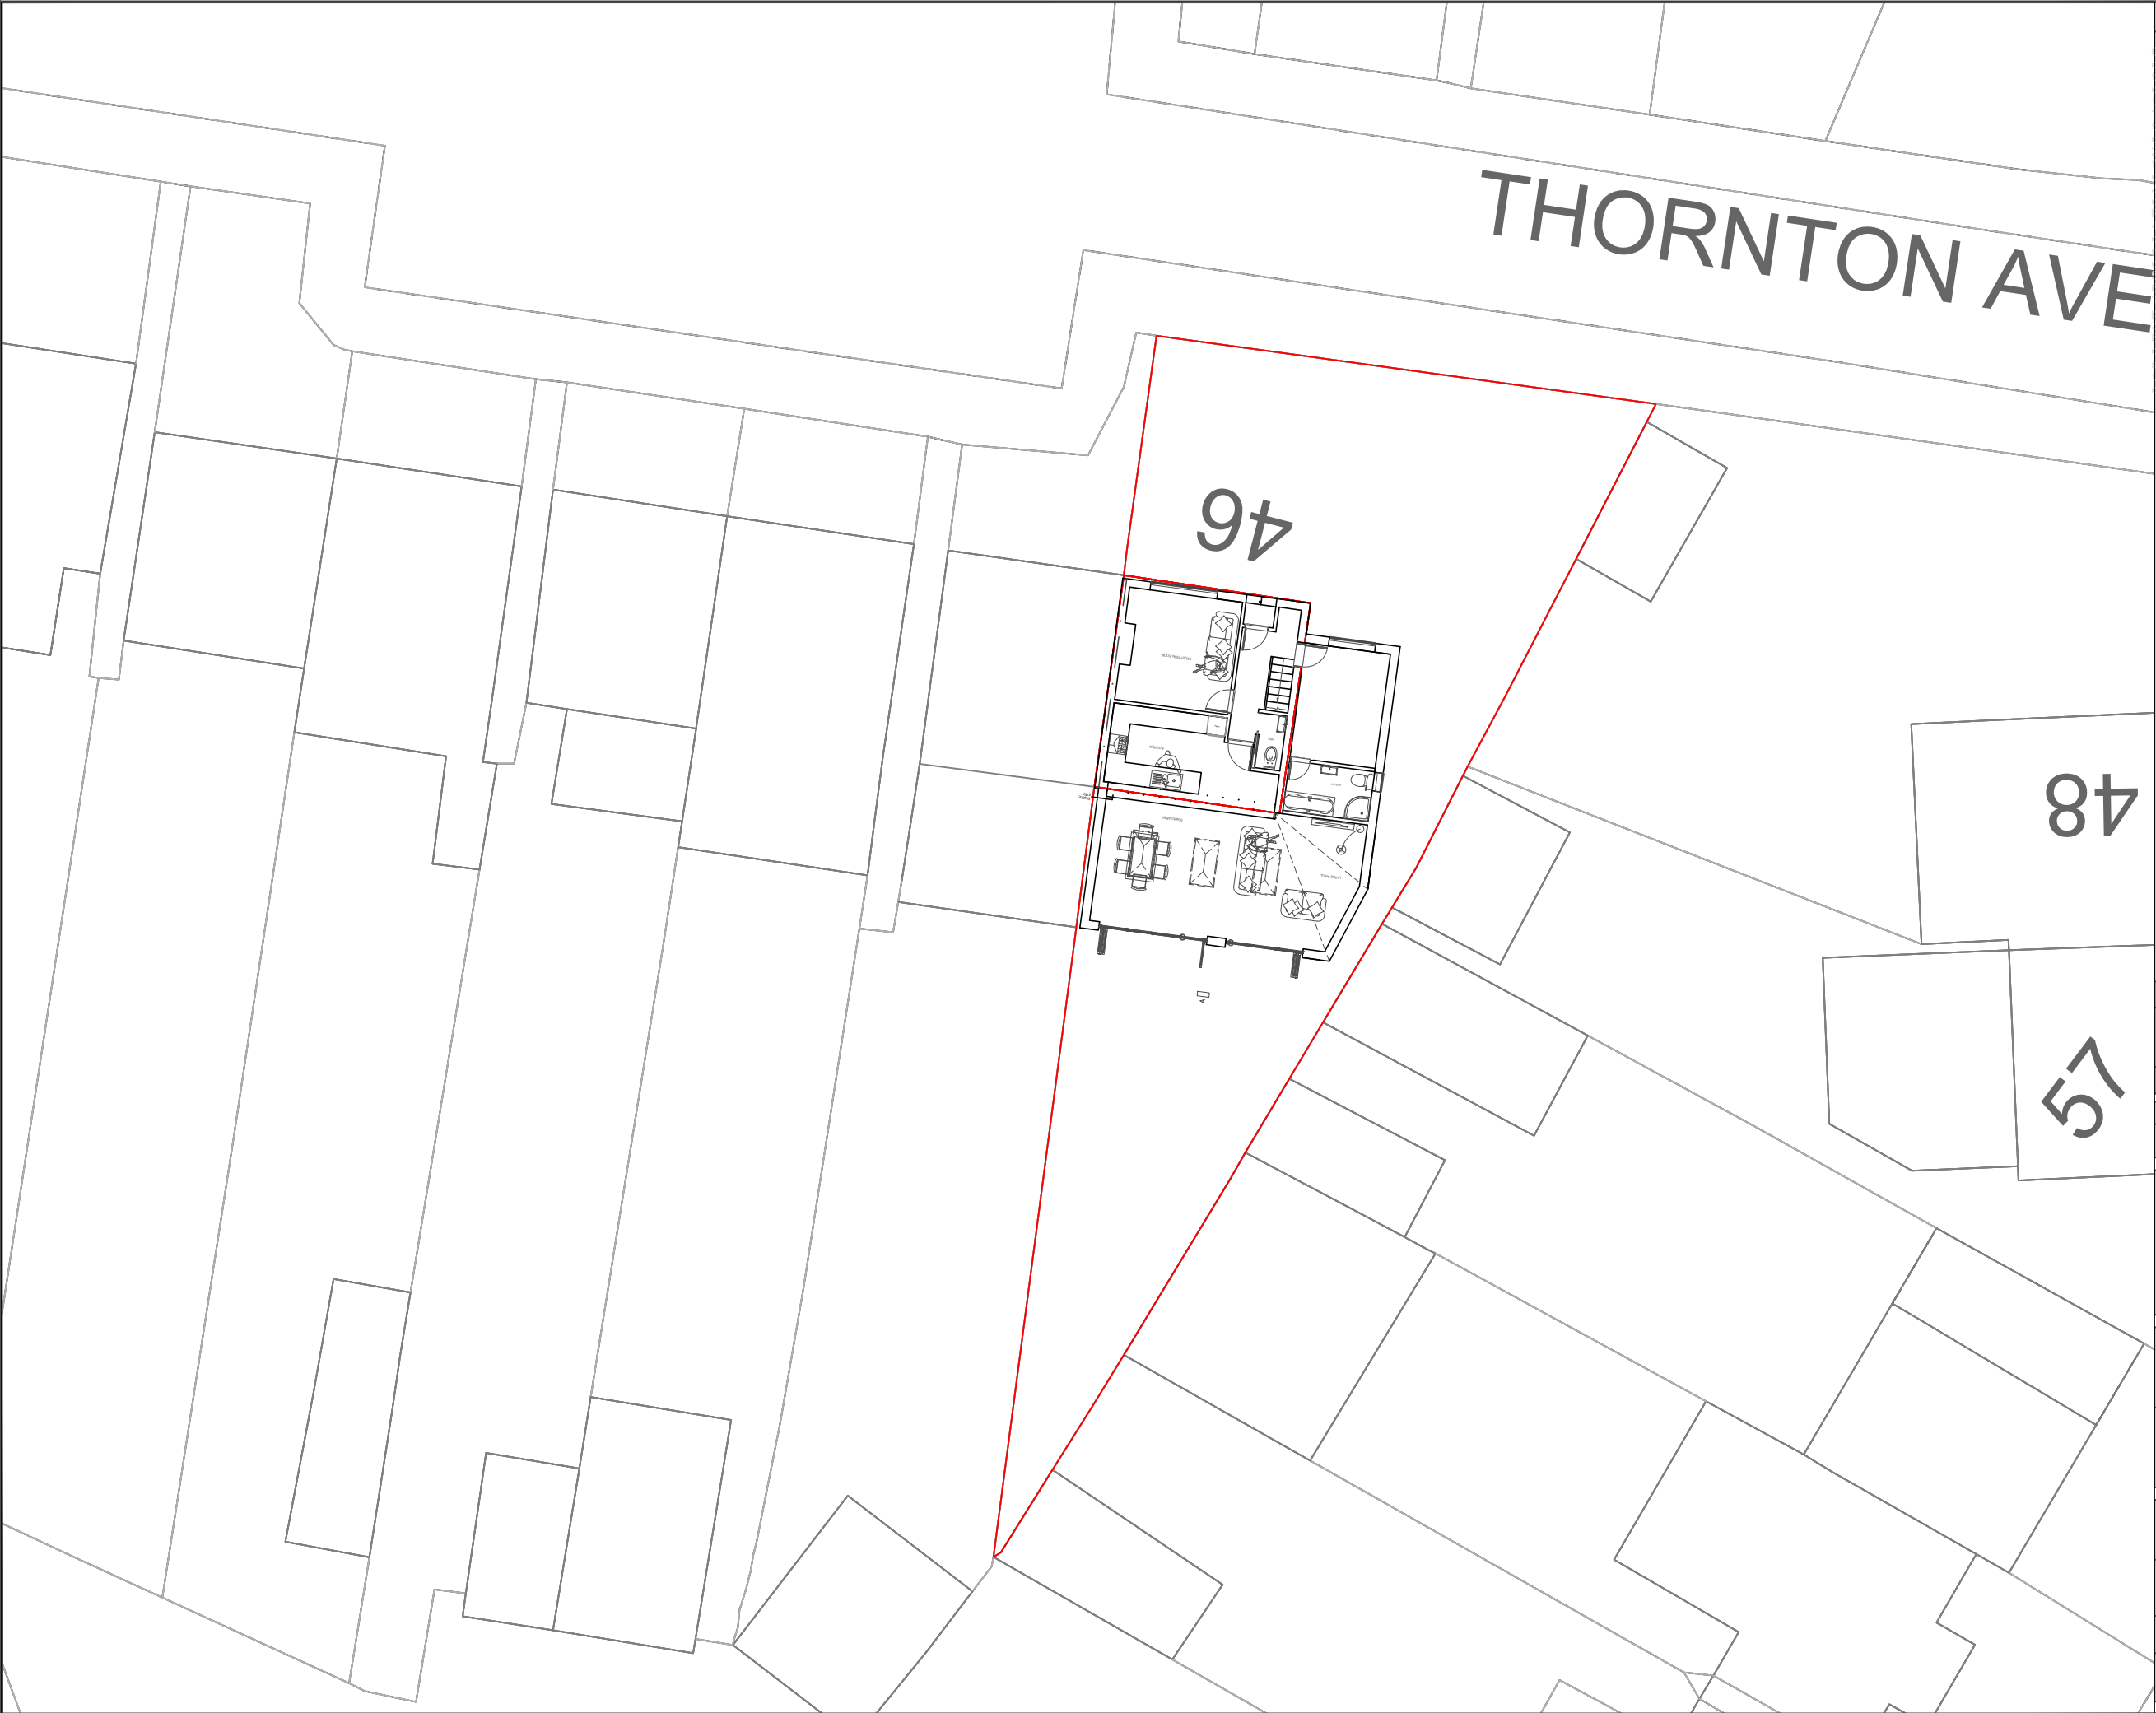

Notes:

GENERAL NOTES: This drawing is for information purposes only. Intended to be used by the individual or entity to whom it is addressed. Distribution or copying of this drawing is strictly prohibited.

All dimension are in millimeters. All dimensions and levels to be checked on site. The Architect to be notified of any discrepancies.

Drawings should be printed at 1:1 page size A3. To scale from the drawing use the scale bar provided.

All works if applicable, must comply with current Building and Water regulations.

The contractor has ensured, during demolition work, no distress or movement to walls, floors and roof to the subject and adjoining building.

All structural concrete to be grade C35 UNO

All Structural steel to be grade S275 UNO.

All Steel to be covered with 2 layers of 12.5mm plasterboard to achieve 30 min fire resistance.

All supporting walls and structural works to be read in conjunction with structural engineer's details. structural steelwork (where used) to meet current building regulations. .

C	-	-
B	-	-
INITIAL DRAWINGS	AF	-

REV:	DESCRIPTION:	BY:	DATE:
STATUS: FINAL			

AA DRAFTING SOLUTIONS LTD

Web: www.aadrafting.co.uk

Email: info@aadrafting.co.uk

Tel: 0208 068 6981

CLIENT:

Mr Robert Sam – Yorke
46 Thornton Av
Hillingdon
UB7 9JU

ARCHITECT:

AA DRAFTING SOLUTIONS
3–7 Sunnyhill Road
London
SW16 2UG

SITE:

46 Thornton Av
UB7 9JU

TITLE:

PROPOSED DRAWINGS
BLOCK PLAN

SCALE AT A3:	DATE:	DRAWN:	CHECKED:
1:200	30/10/20	AF	AM
PROJECT NO:	DRAWING NO:	REVISION:	
0640	A3/06	A	