



NOTES:  
Copyright Dovetail Building Consultants Ltd.

This drawing is issued for the purposes of obtaining local authority approval and should not be used for construction.  
Do not scale from this drawing. All dimensions are to be verified on site.

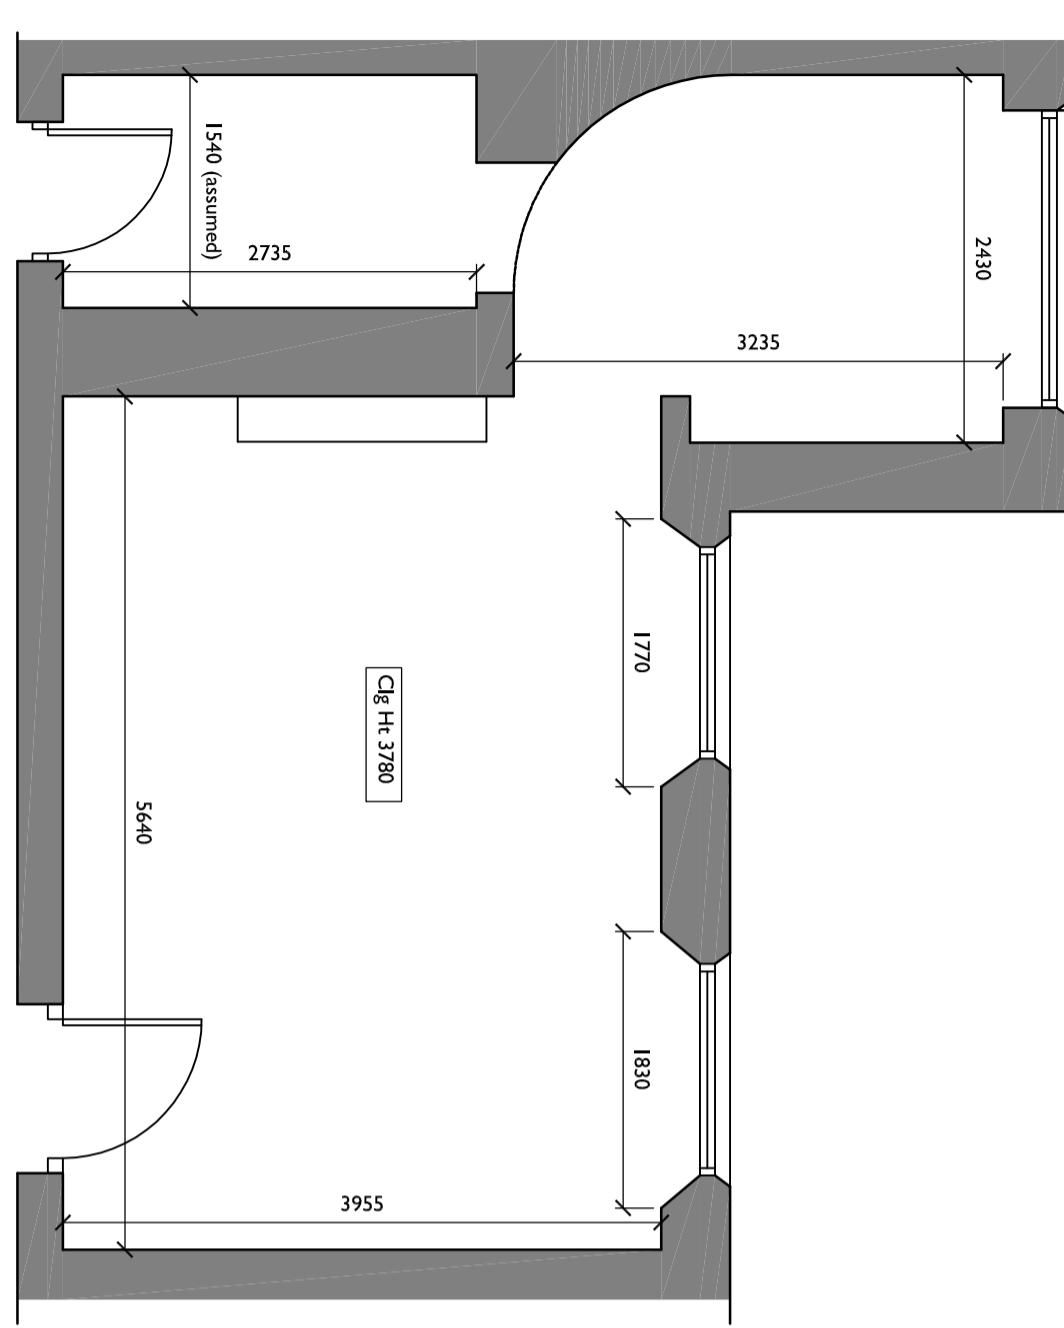

GROUND FLOOR - Headmasters Office  
Scale 1:50

SCALE 1:50  
0 1m 2m 3m 4m 5m

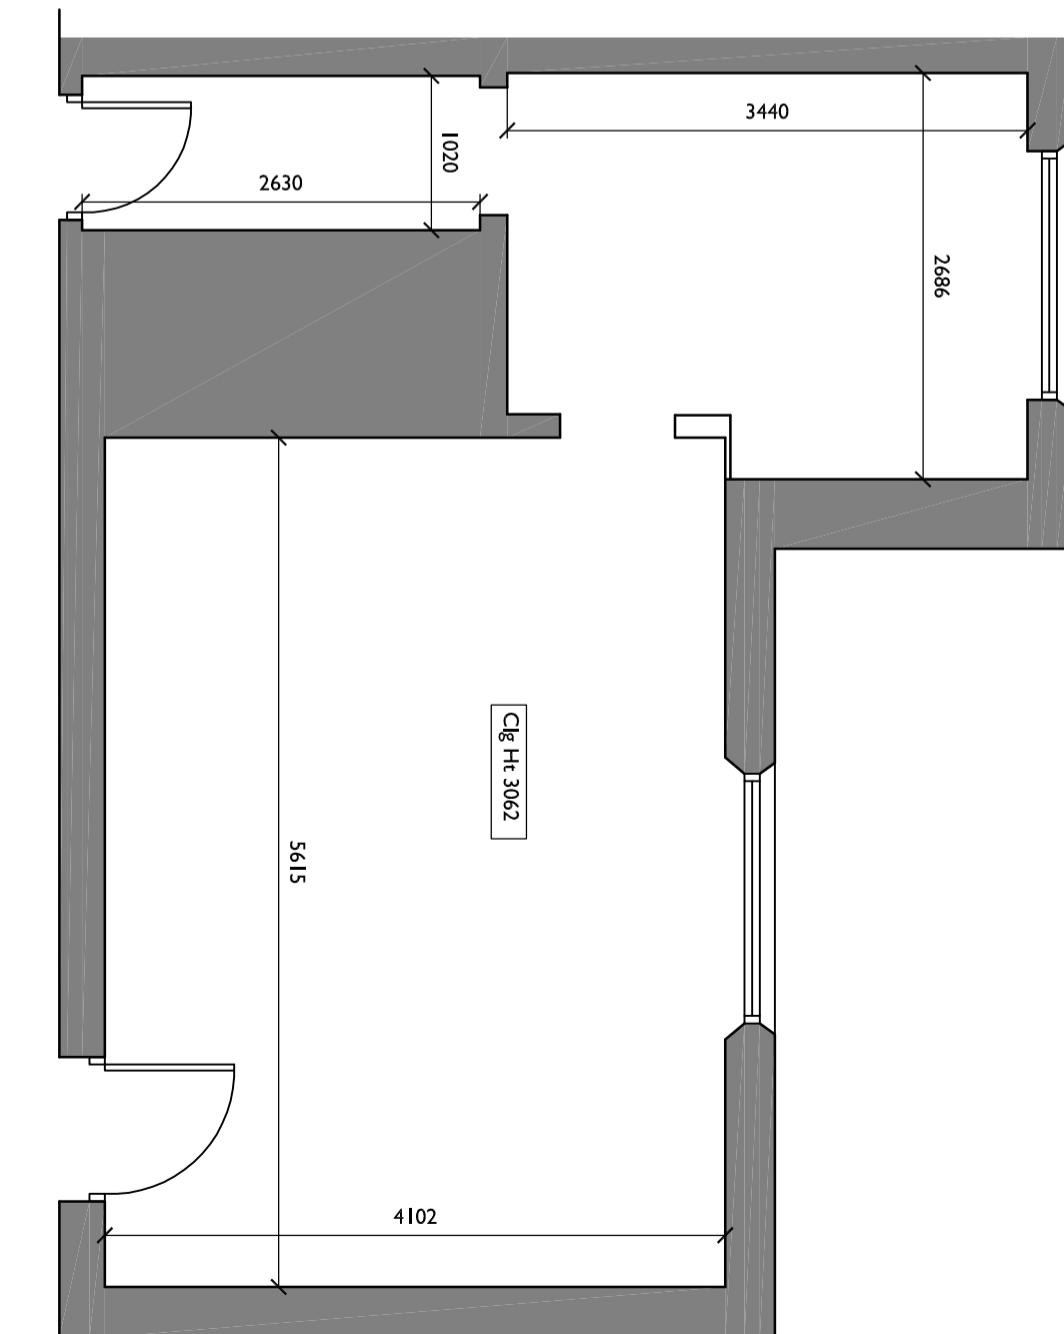

FIRST FLOOR - General Office  
Scale 1:50

	<b>DOVETAIL</b> BUILDING CONSULTANTS	Project Bishopshalt School Royal Lane Uxbridge UB8 3RE
Dovetail Building Consultants Ltd. 6 The Courtyard, Furton Road Bourne End, Bucks SL8 5AU	Drawing Existing Room Plans	Rev. Date Notes 22.02.23 SJR Drawn by Scales Noted at A3

Status	PRELIMINARY
Drawing No.	3415/AS-01