





Location Plan

Scale 1:1250



Block Plan

Scale 1:500

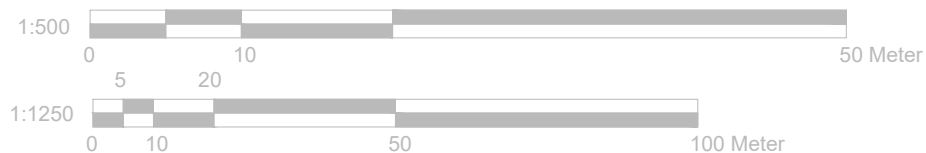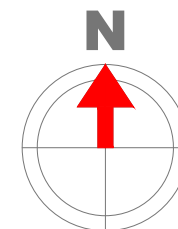

	Project: 21 Northolt Avenue, Ruislip, HA4 6SS	Title: Block plan Location plan	Scale: 1:500/1250 @ A4 Date: February 2024 Drawing No.: 3734/05/JG				
	Revision						
	<table border="1"> <tr> <td></td> <td></td> <td></td> <td></td> </tr> </table>						
239 Western Road, Southall, Middx, UB2 5HS Tel: 020 8571 1369 info@multicreation.co.uk							