


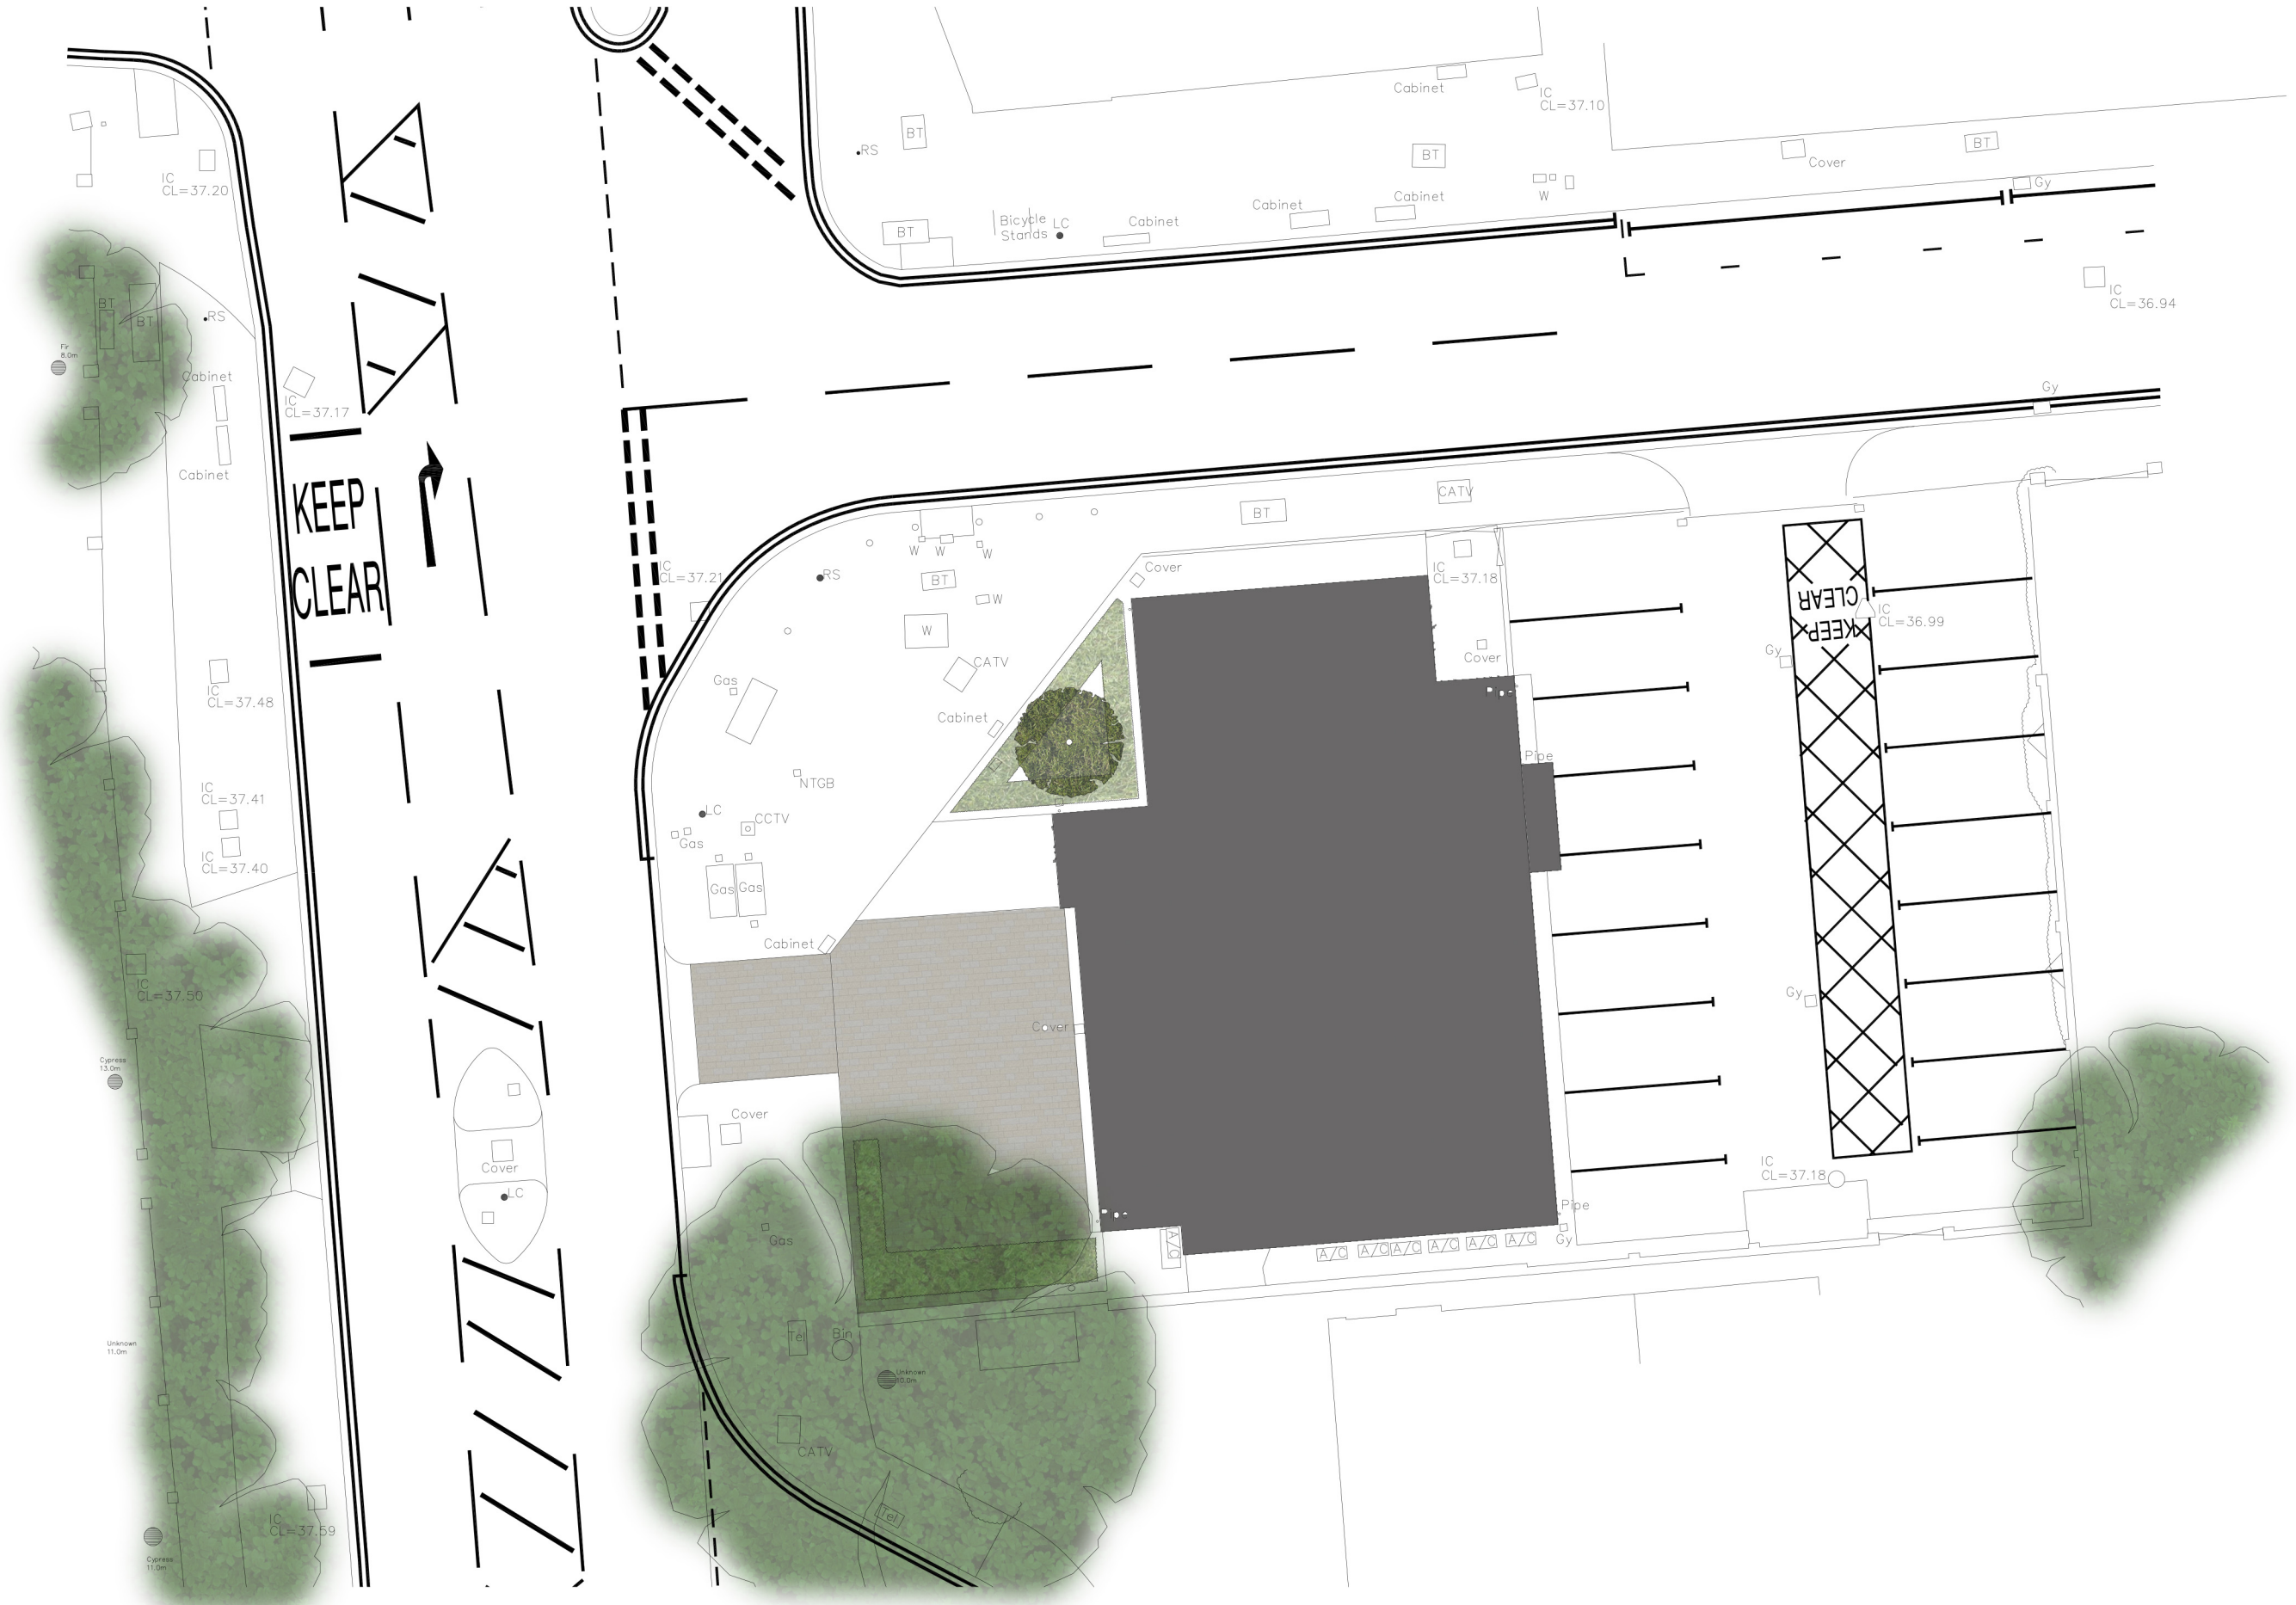

Project
Chevron House
Long Lane

Client
Howarth Contractors Ltd

Project No	Drawing Title		
256	Proposed Site Landscape Plan		
DWG Type	DWG No	Rev	Scale
PL	100	00	1:200
Date	Drawn	Checked	Status
23/04/24	BW	SM/DG	Provisional

Do not scale drawings. Use only the dimensions given. The Contractor to check site dimensions and report any variations or omissions to Willcox and Meilwes. The drawing is Copyright of Willcox and Meilwes and must not be reproduced or used without express permission. WaM Architecture is the trading name of Willcox and Meilwes Ltd

wam
architecture

Castle Hill House, 12 Castle Hill,
Windsor, Berkshire, SL4 1PD

RIBA



www.wamarchitecture.com