


LOCATION PLAN

1:1250

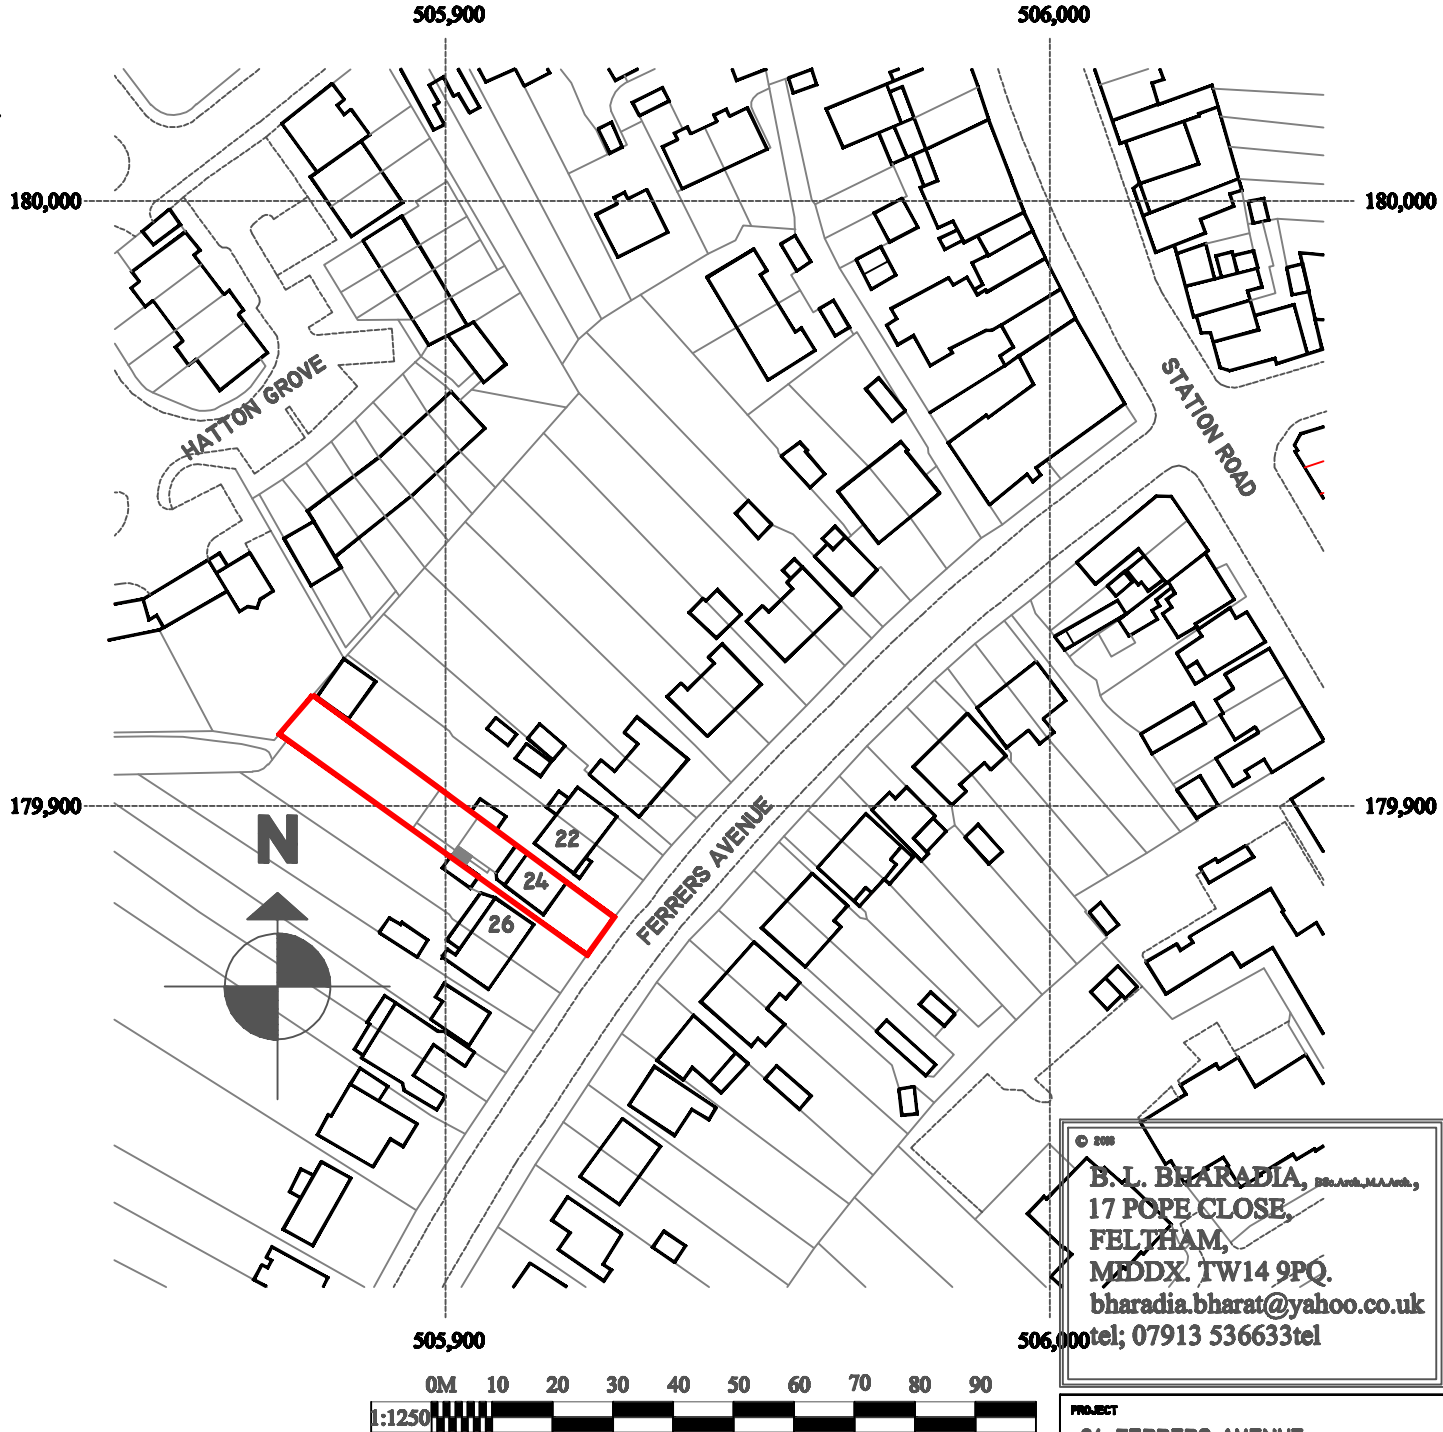

© 2024
B.L. BHARADIA, BSc (Arch), M.A. (Arch),
17 POPE CLOSE,
FELTHAM,
MIDDLESEX, TW14 9PQ.
bharadia.bharat@yahoo.co.uk
tel: 07913 536633tel

PROJECT 24 FERRERS AVENUE, WEST DRAYTON UB7 7AA.	
DRAWING TITLE SITE LOCATION PLAN & PROPOSED PLOT PLAN	
STATUS PLANNING	
SCALE 1:1250, 2500 A3	BY BB
DATE 16.07.2024	CHECKED BY BB
DRAWING NO. 2024(AR)I28-01	REV. --

PROPOSED PLOT PLAN

1:250

