




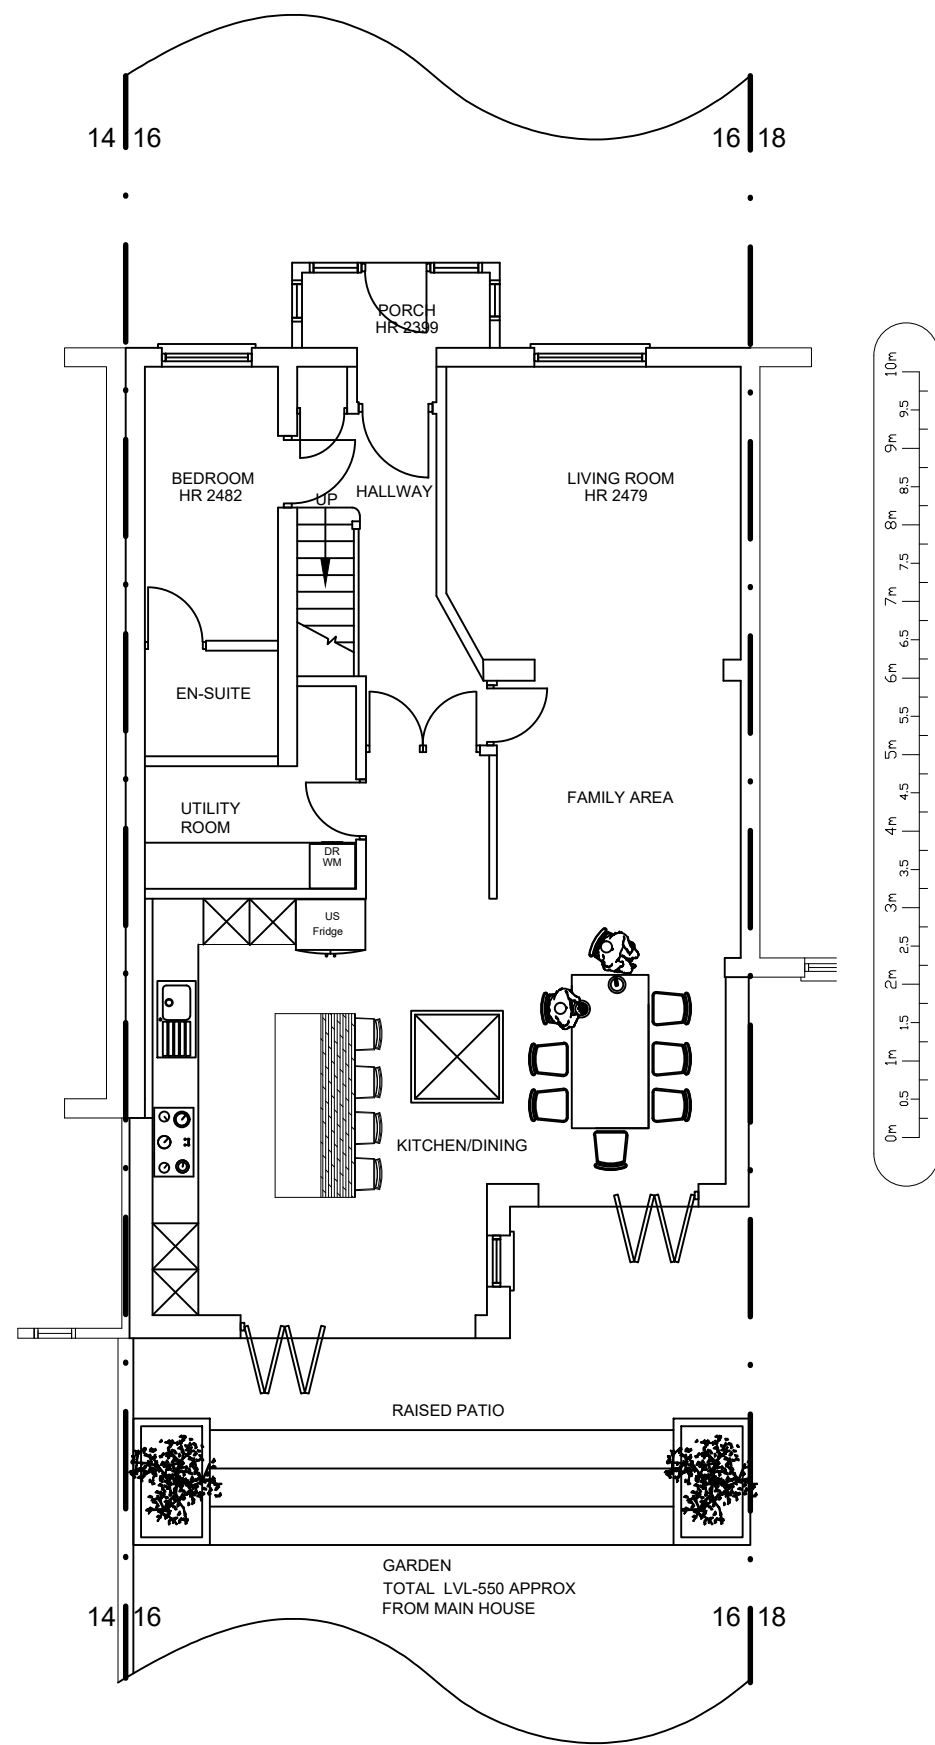

EXISTING GROUND
FLOOR PLAN

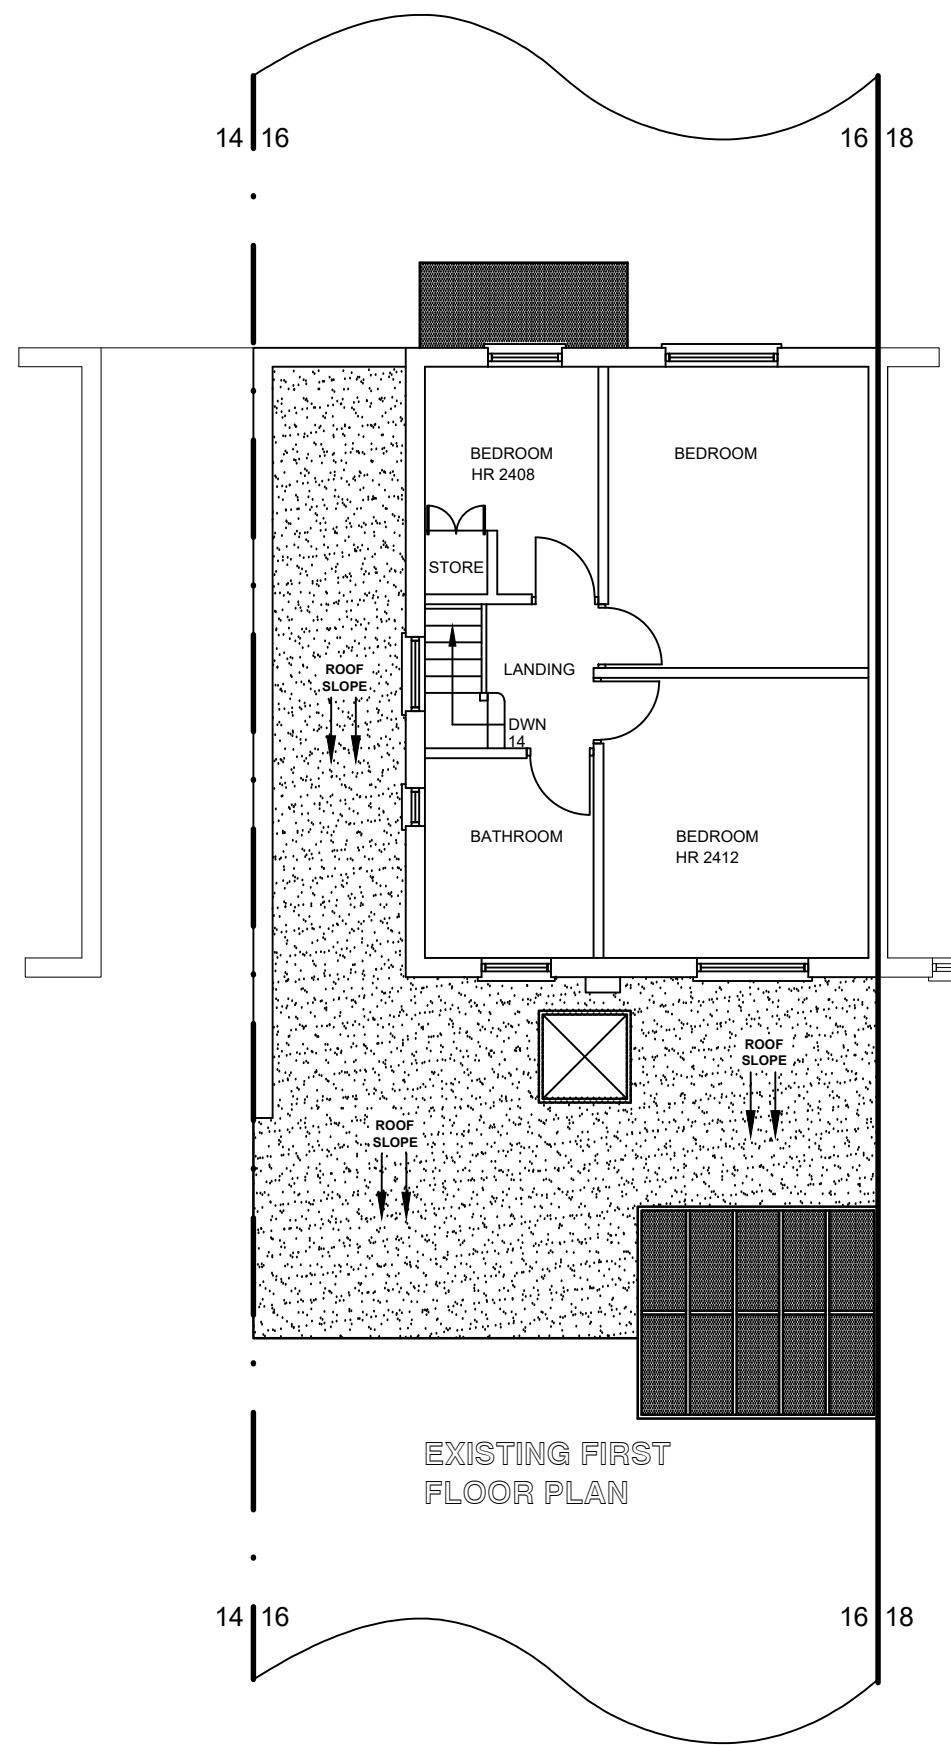

EXISTING FIRST
FLOOR PLAN

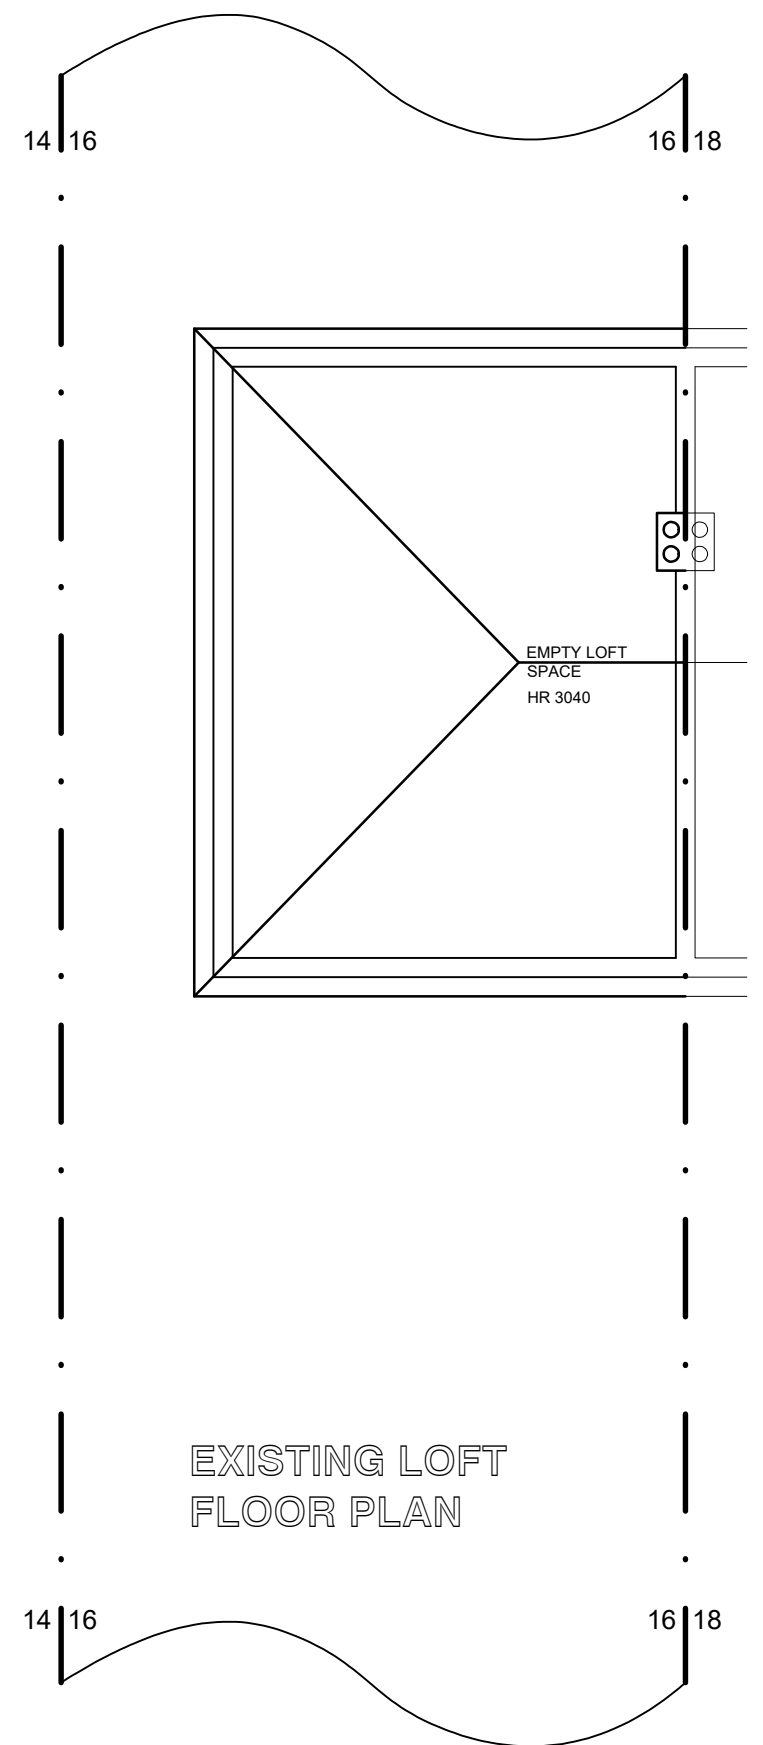

EXISTING LOFT
FLOOR PLAN

ICREATE © DESIGN LIMITED Planning & Designing of All Types of Building Works 1 CRABTREE CLOSE, BUSHEY, WD23 3BJ Tel: 07886759400 ; EM: ikreated@gmail.com			CLIENT		CLIENT	
			MR. & MRS. KEDARE		LOFT COVNERSON WITH REAR DORMER	
			16 OAKWOOD ROAD,		AND HIP TO GABLE EXTENSION ALONG	
			NORTHWOOD		WITH ASSOCIATED ALTERATIONS	
			HA5 3UE		SCALE:	DWG:
					1:100@A3	16OakwoodRd-001
REV	DATES	COMMENTS				
	20.09.2023	FOR CLIENT REVIEW/PLANNING				