




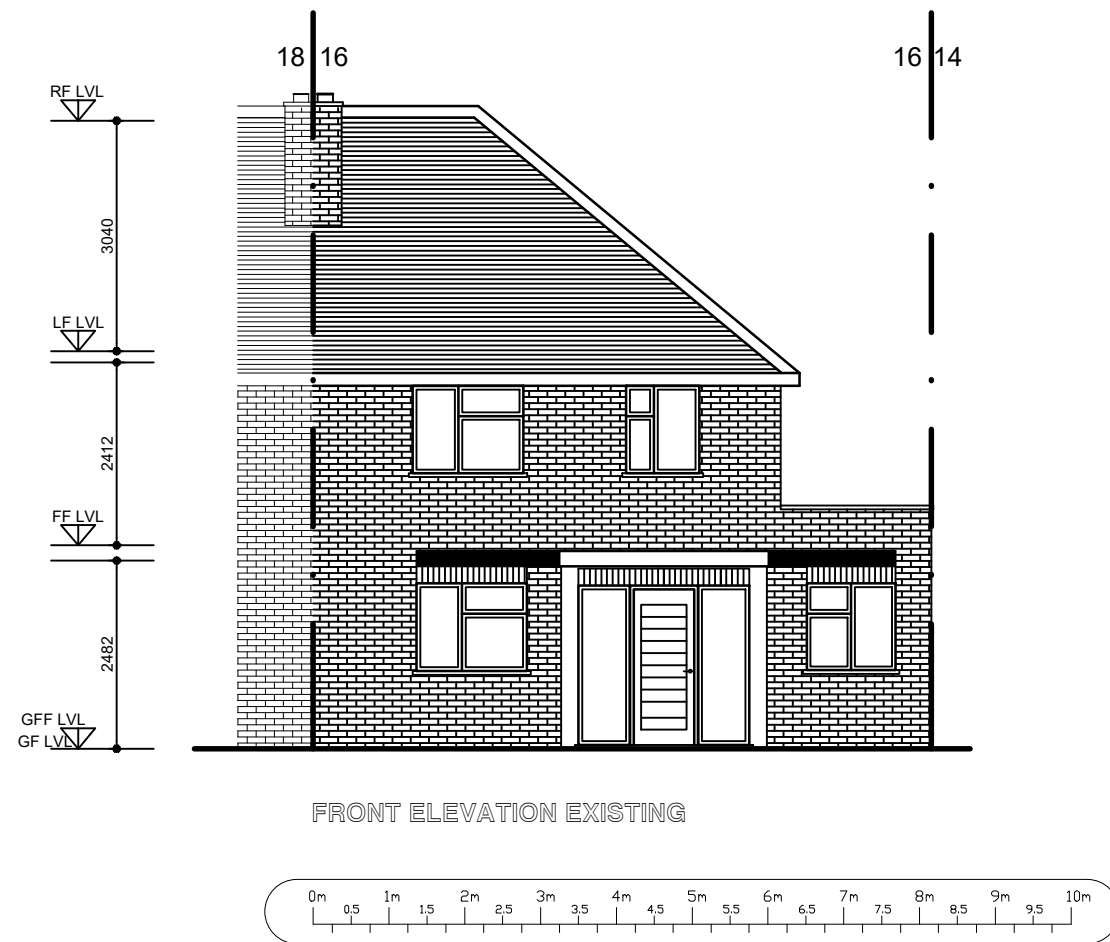


FRONT ELEVATION EXISTING

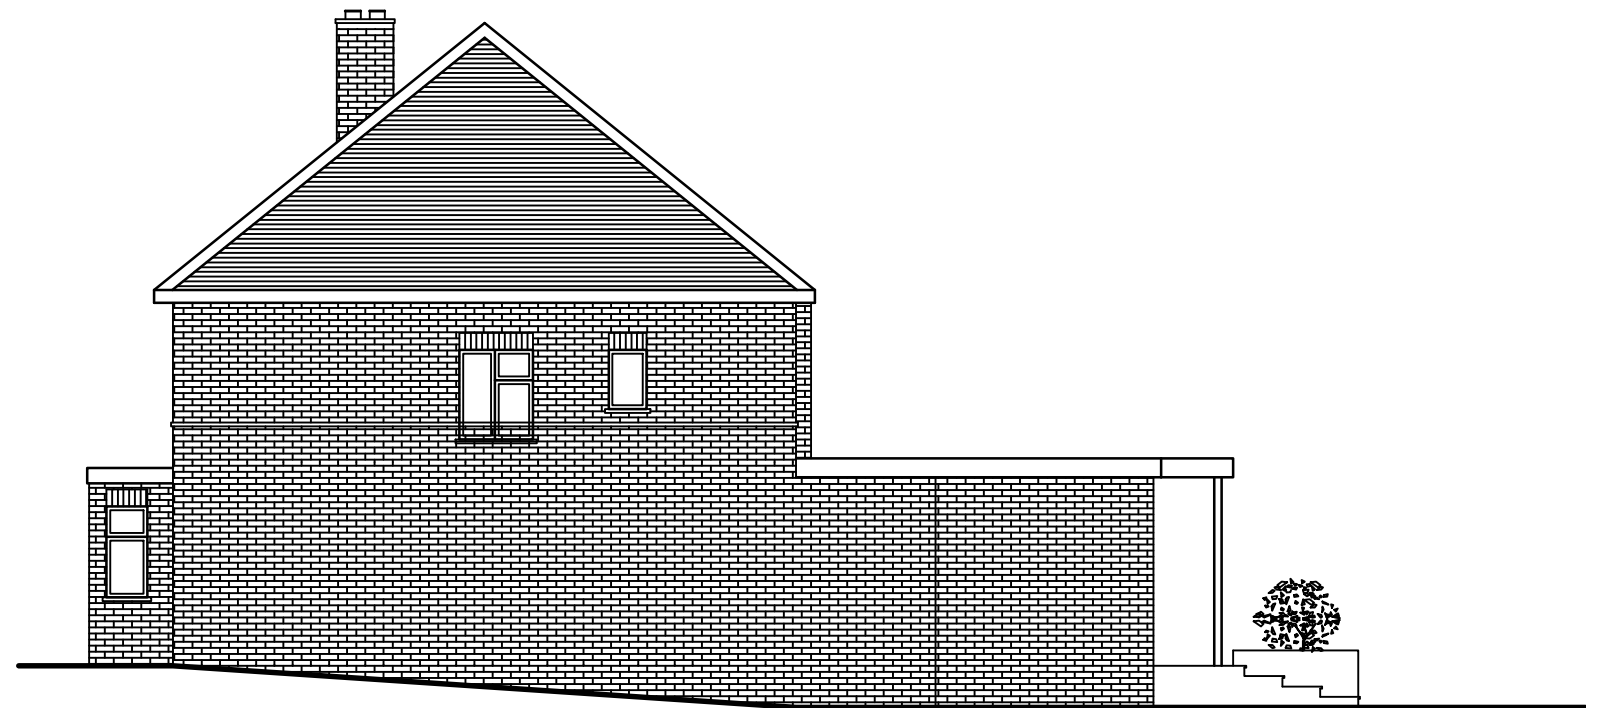

SIDE ELEVATION EXISTING
(AS VIEWED FROM NO. 14)

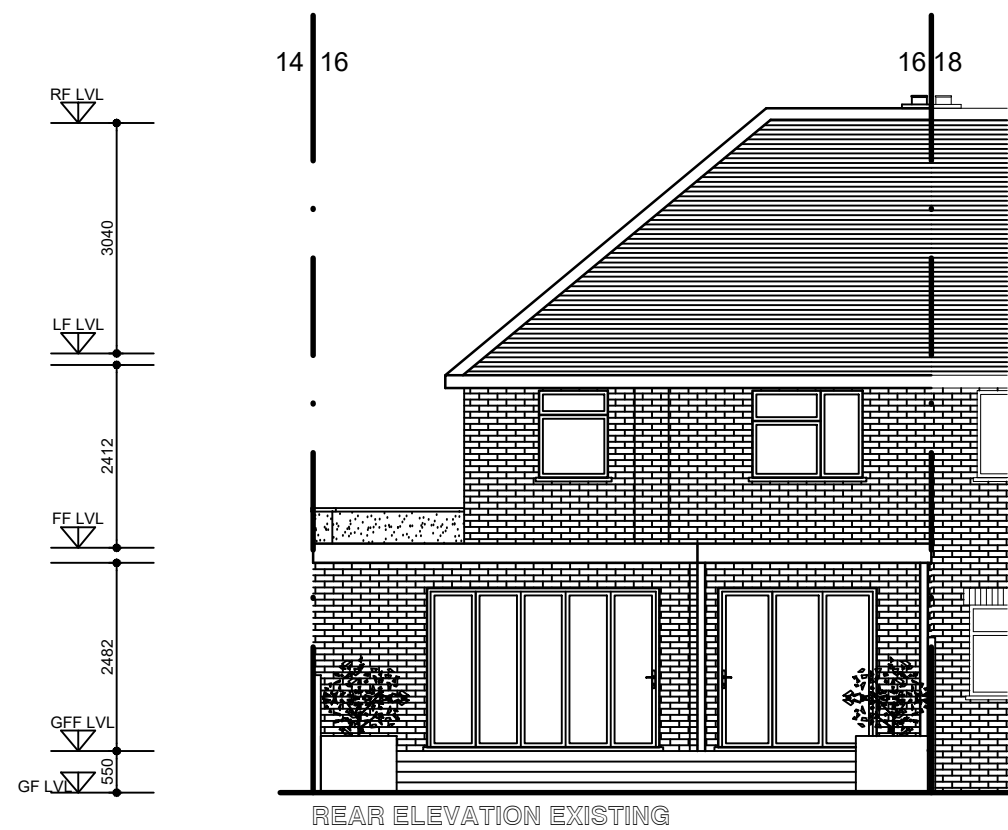

REAR ELEVATION EXISTING

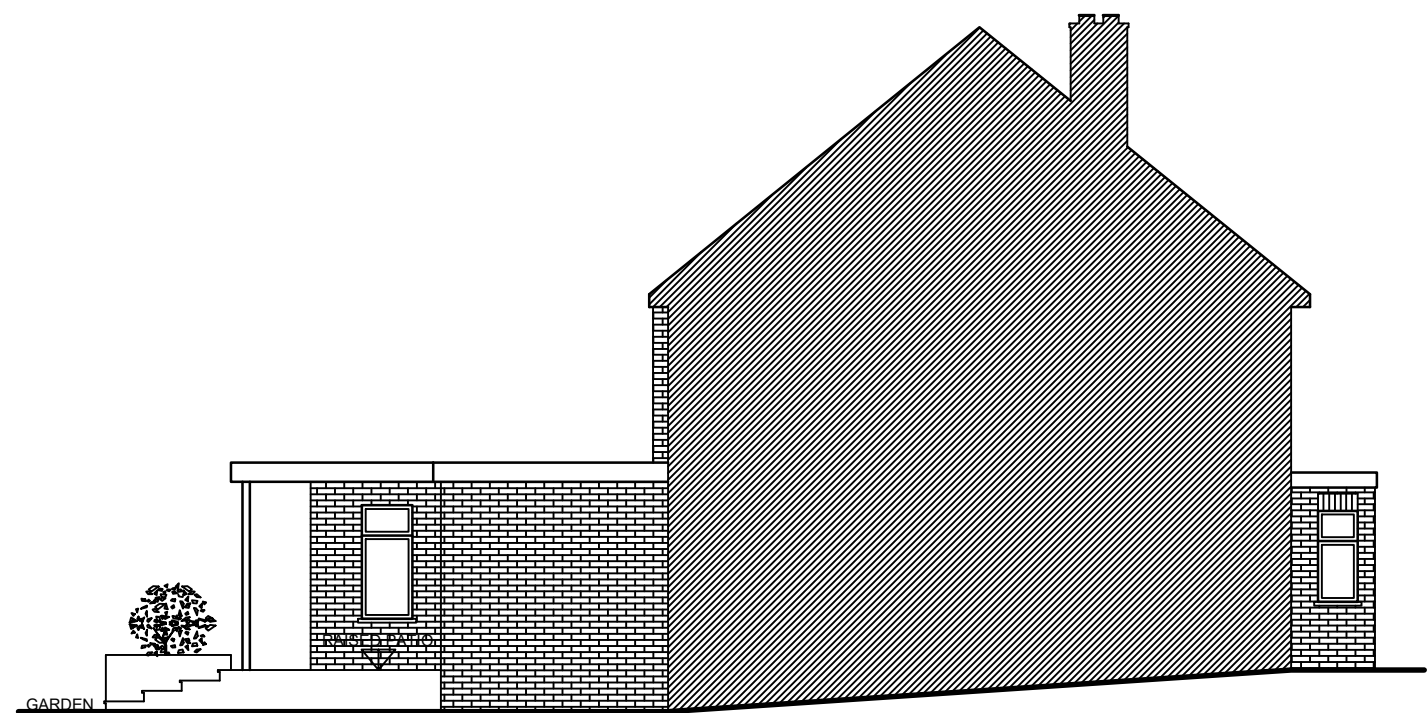

SIDE ELEVATION EXISTING
(AS VIEWED FROM NO. 18)

ICREATE ©
DESIGN LIMITED
Planning & Designing of All Types of Building Works
1 CRABTREE CLOSE, BUSHEY, WD23 3BJ
Tel: 07886759400 ; EM: ikreated@gmail.com

REV	DATES	COMMENTS
	20.09.2023	FOR CLIENT REVIEW/PLANNING

CLIENT
MR. & MRS. KEDARE
16 OAKWOOD ROAD,
NORTHWOOD
HA5 3UE

CLIENT
LOFT COVNERSON WITH REAR DORMER
AND HIP TO GABLE EXTENSION ALONG
WITH ASSOCIATED ALTERATIONS
SCALE:
1:100@A3
DWG:
16OakwoodRd-002