
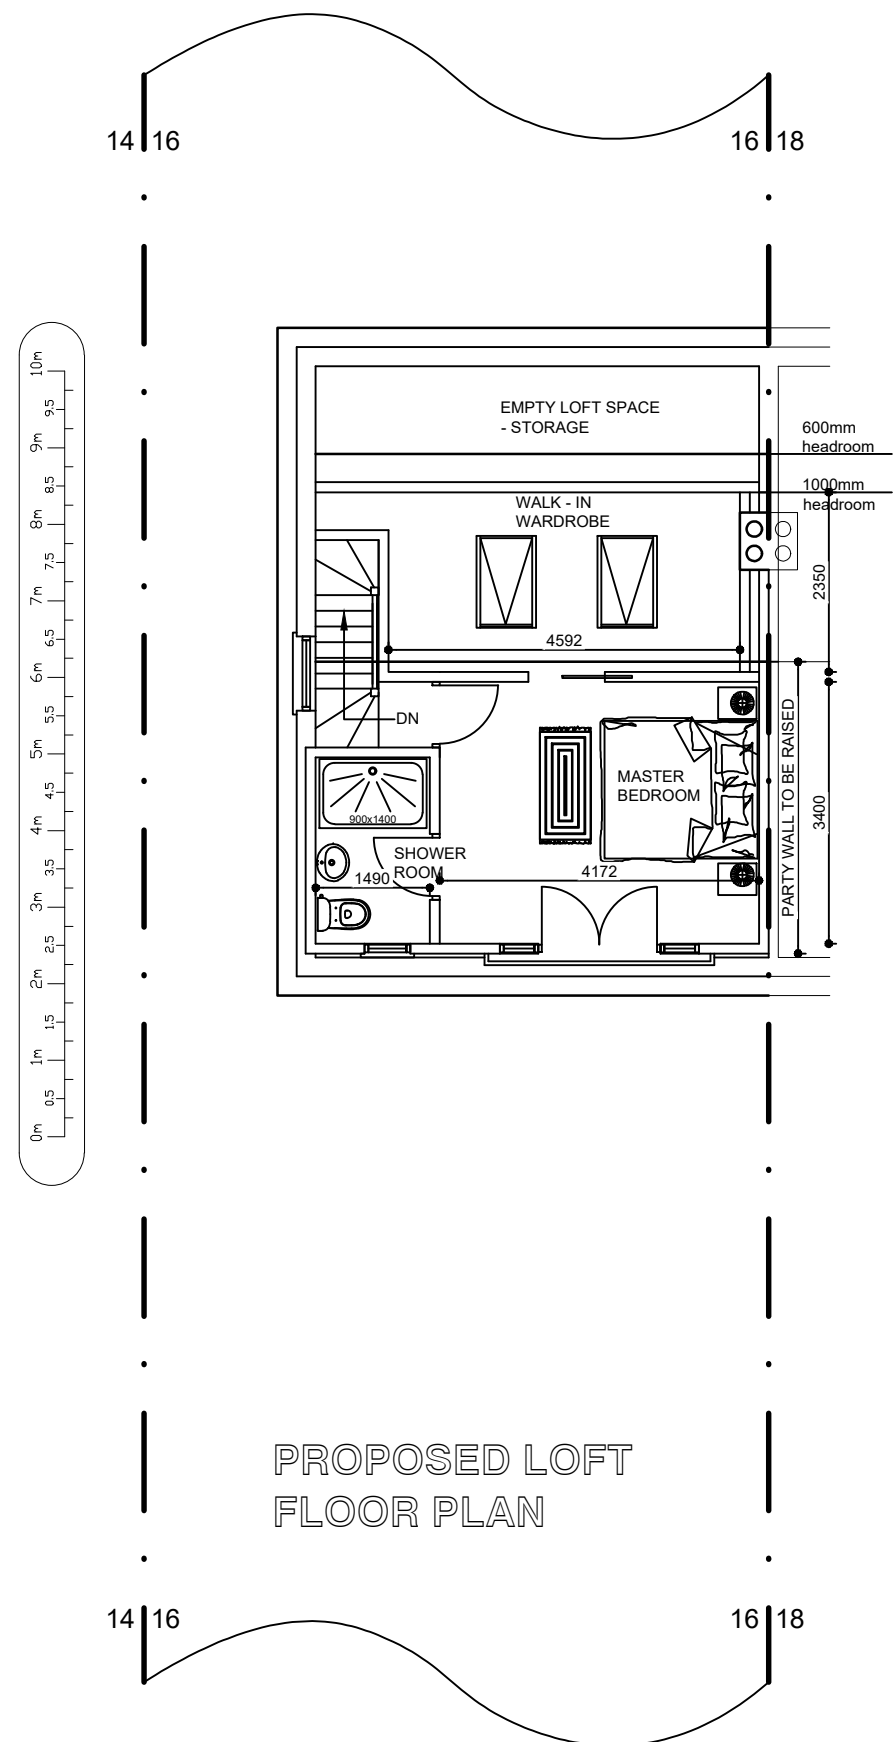
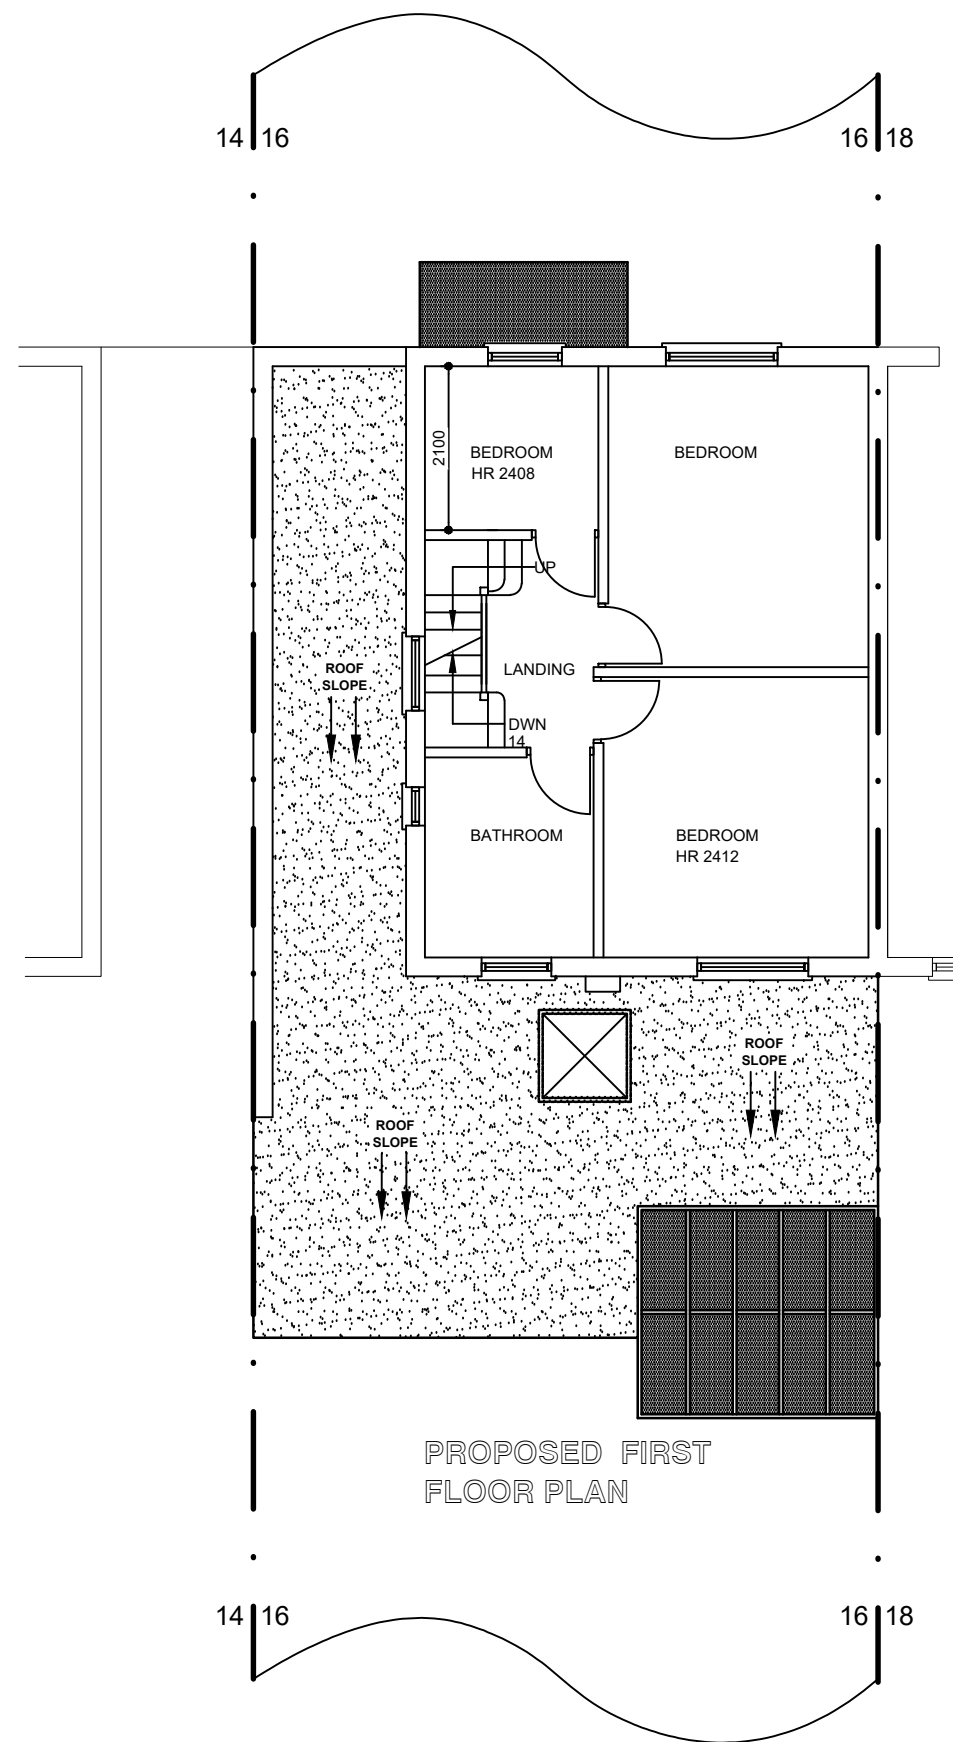


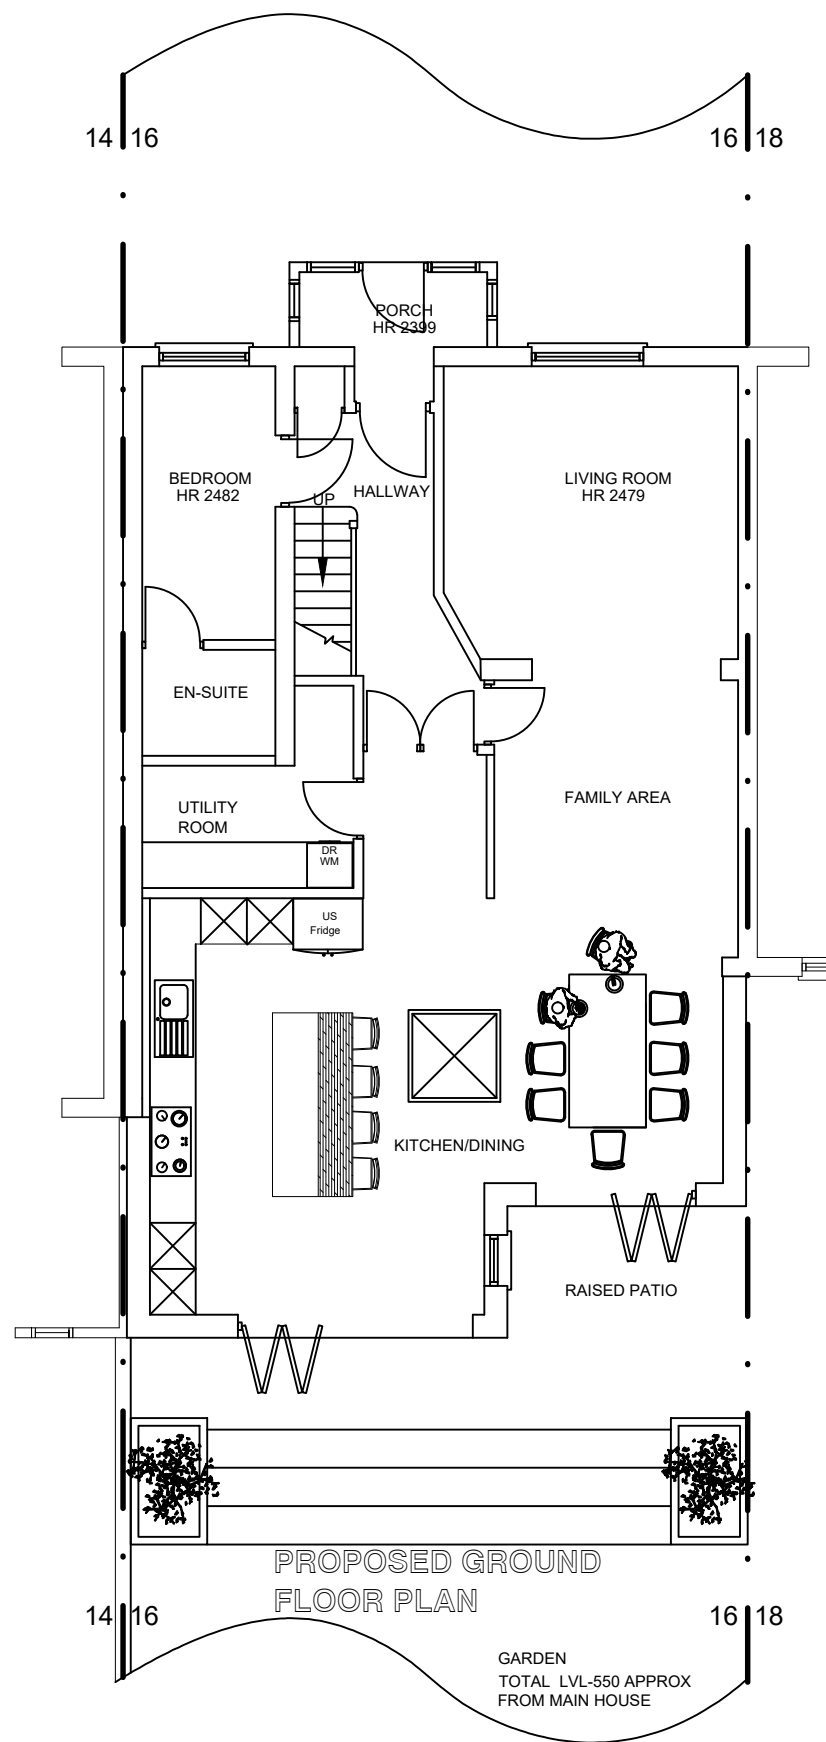

ICREATE © DESIGN LIMITED Planning & Designing of All Types of Building Works 1 CRABTREE CLOSE, BUSHEY, WD23 3BJ Tel: 07886759400 ; EM: ikreated@gmail.com			CLIENT MR. & MRS. KEDARE 16 OAKWOOD ROAD, NORTHWOOD HA5 3UE		CLIENT LOFT COVNERSON WITH REAR DORMER AND HIP TO GABLE EXTENSION ALONG WITH ASSOCIATED ALTERATIONS
REV	DATES	COMMENTS	SCALE: 1:100@A3		DWG: 16OakwoodRd-003
	20.09.2023	FOR CLIENT REVIEW/PLANNING			