




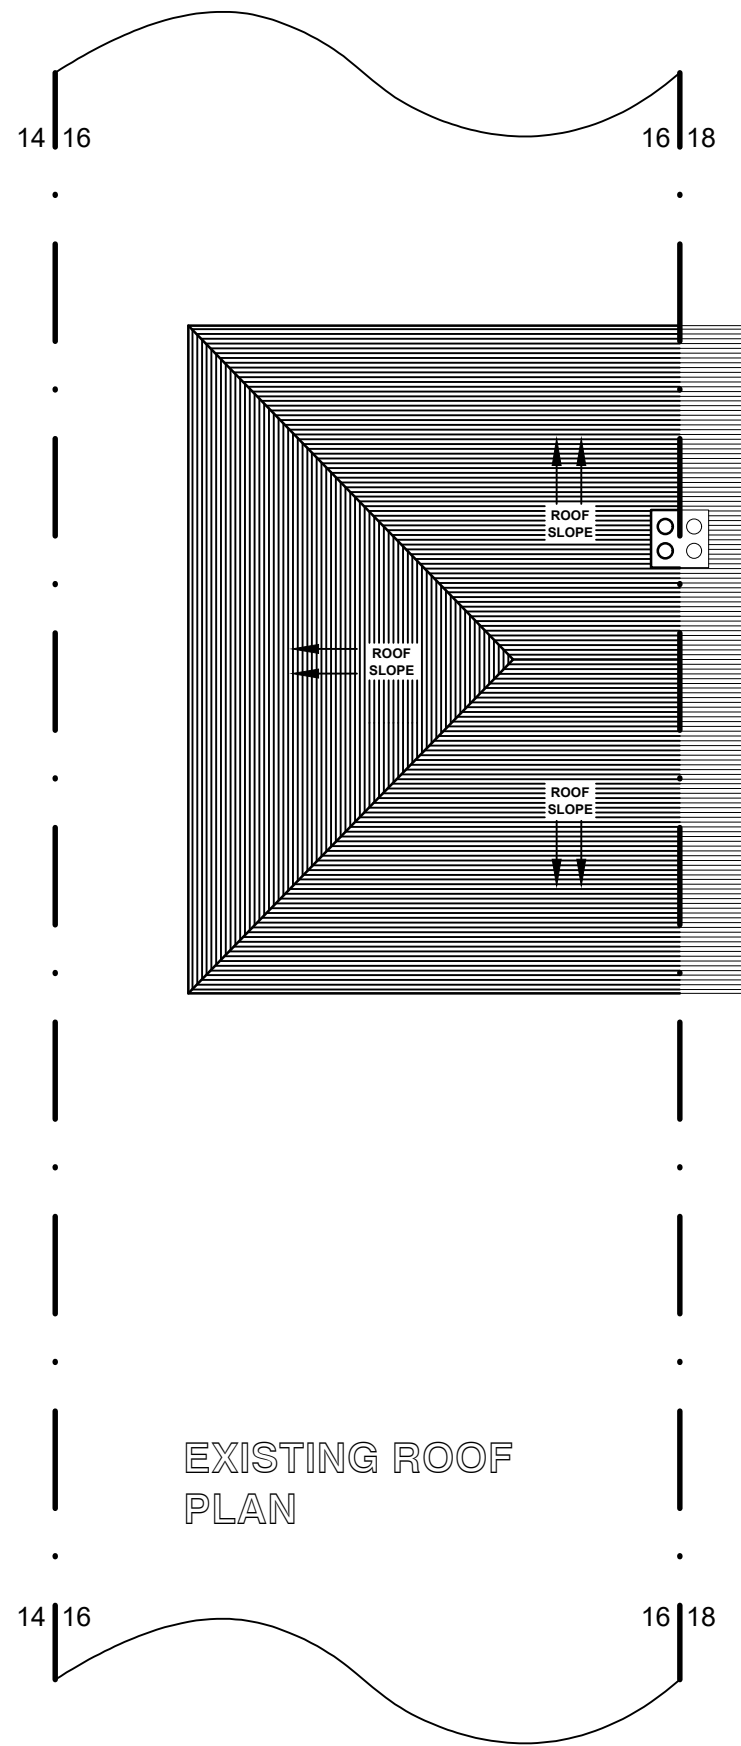

EXISTING ROOF
PLAN

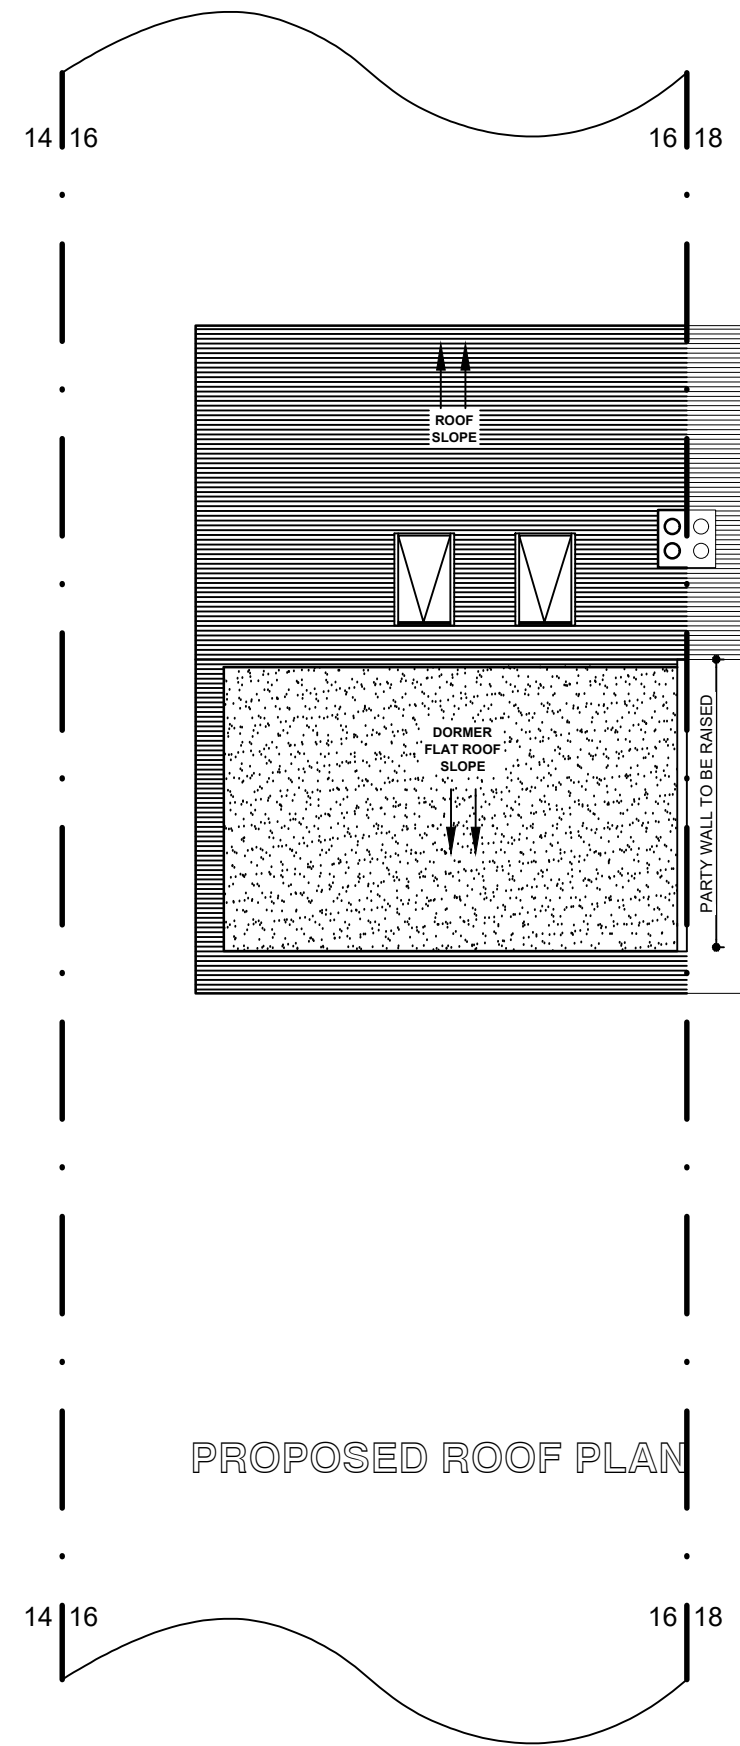

PROPOSED ROOF PLAN

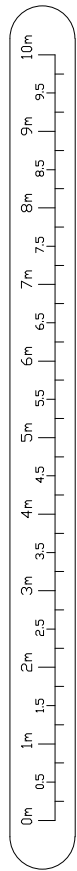

ICREATE © DESIGN LIMITED Planning & Designing of All Types of Building Works 1 CRABTREE CLOSE, BUSHEY, WD23 3BJ Tel: 07886759400 ; EM: ikreated@gmail.com						CLIENT			CLIENT			
						MR. & MRS. KEDARE			LOFT COVNERSON WITH REAR DORMER			
						16 OAKWOOD ROAD,			AND HIP TO GABLE EXTENSION ALONG			
						NORTHWOOD			WITH ASSOCIATED ALTERATIONS			
						HA5 3UE						
			20.09.2023			FOR CLIENT REVIEW/PLANNING						
REV			DATES			COMMENTS			SCALE:		DWG:	
									1:100@A3		16OakwoodRd-005	