


<p>No dimensions are to be scaled from this drawing. All stated measurements are to be verified on site. Any discrepancies to be brought to the attention of Open Spaces.</p>	
	Crown spread tree/group
	A Category tree Root Protection Area
	B Category tree Root Protection Area
	C Category tree Root Protection Area
	Tree to be removed
	Tree Protection barrier
	Box Tree Protection barrier
	Ground Protection
	Existing Building
	Proposed Extension

**Note**  
The RPA T3 has been modified to  
existing building

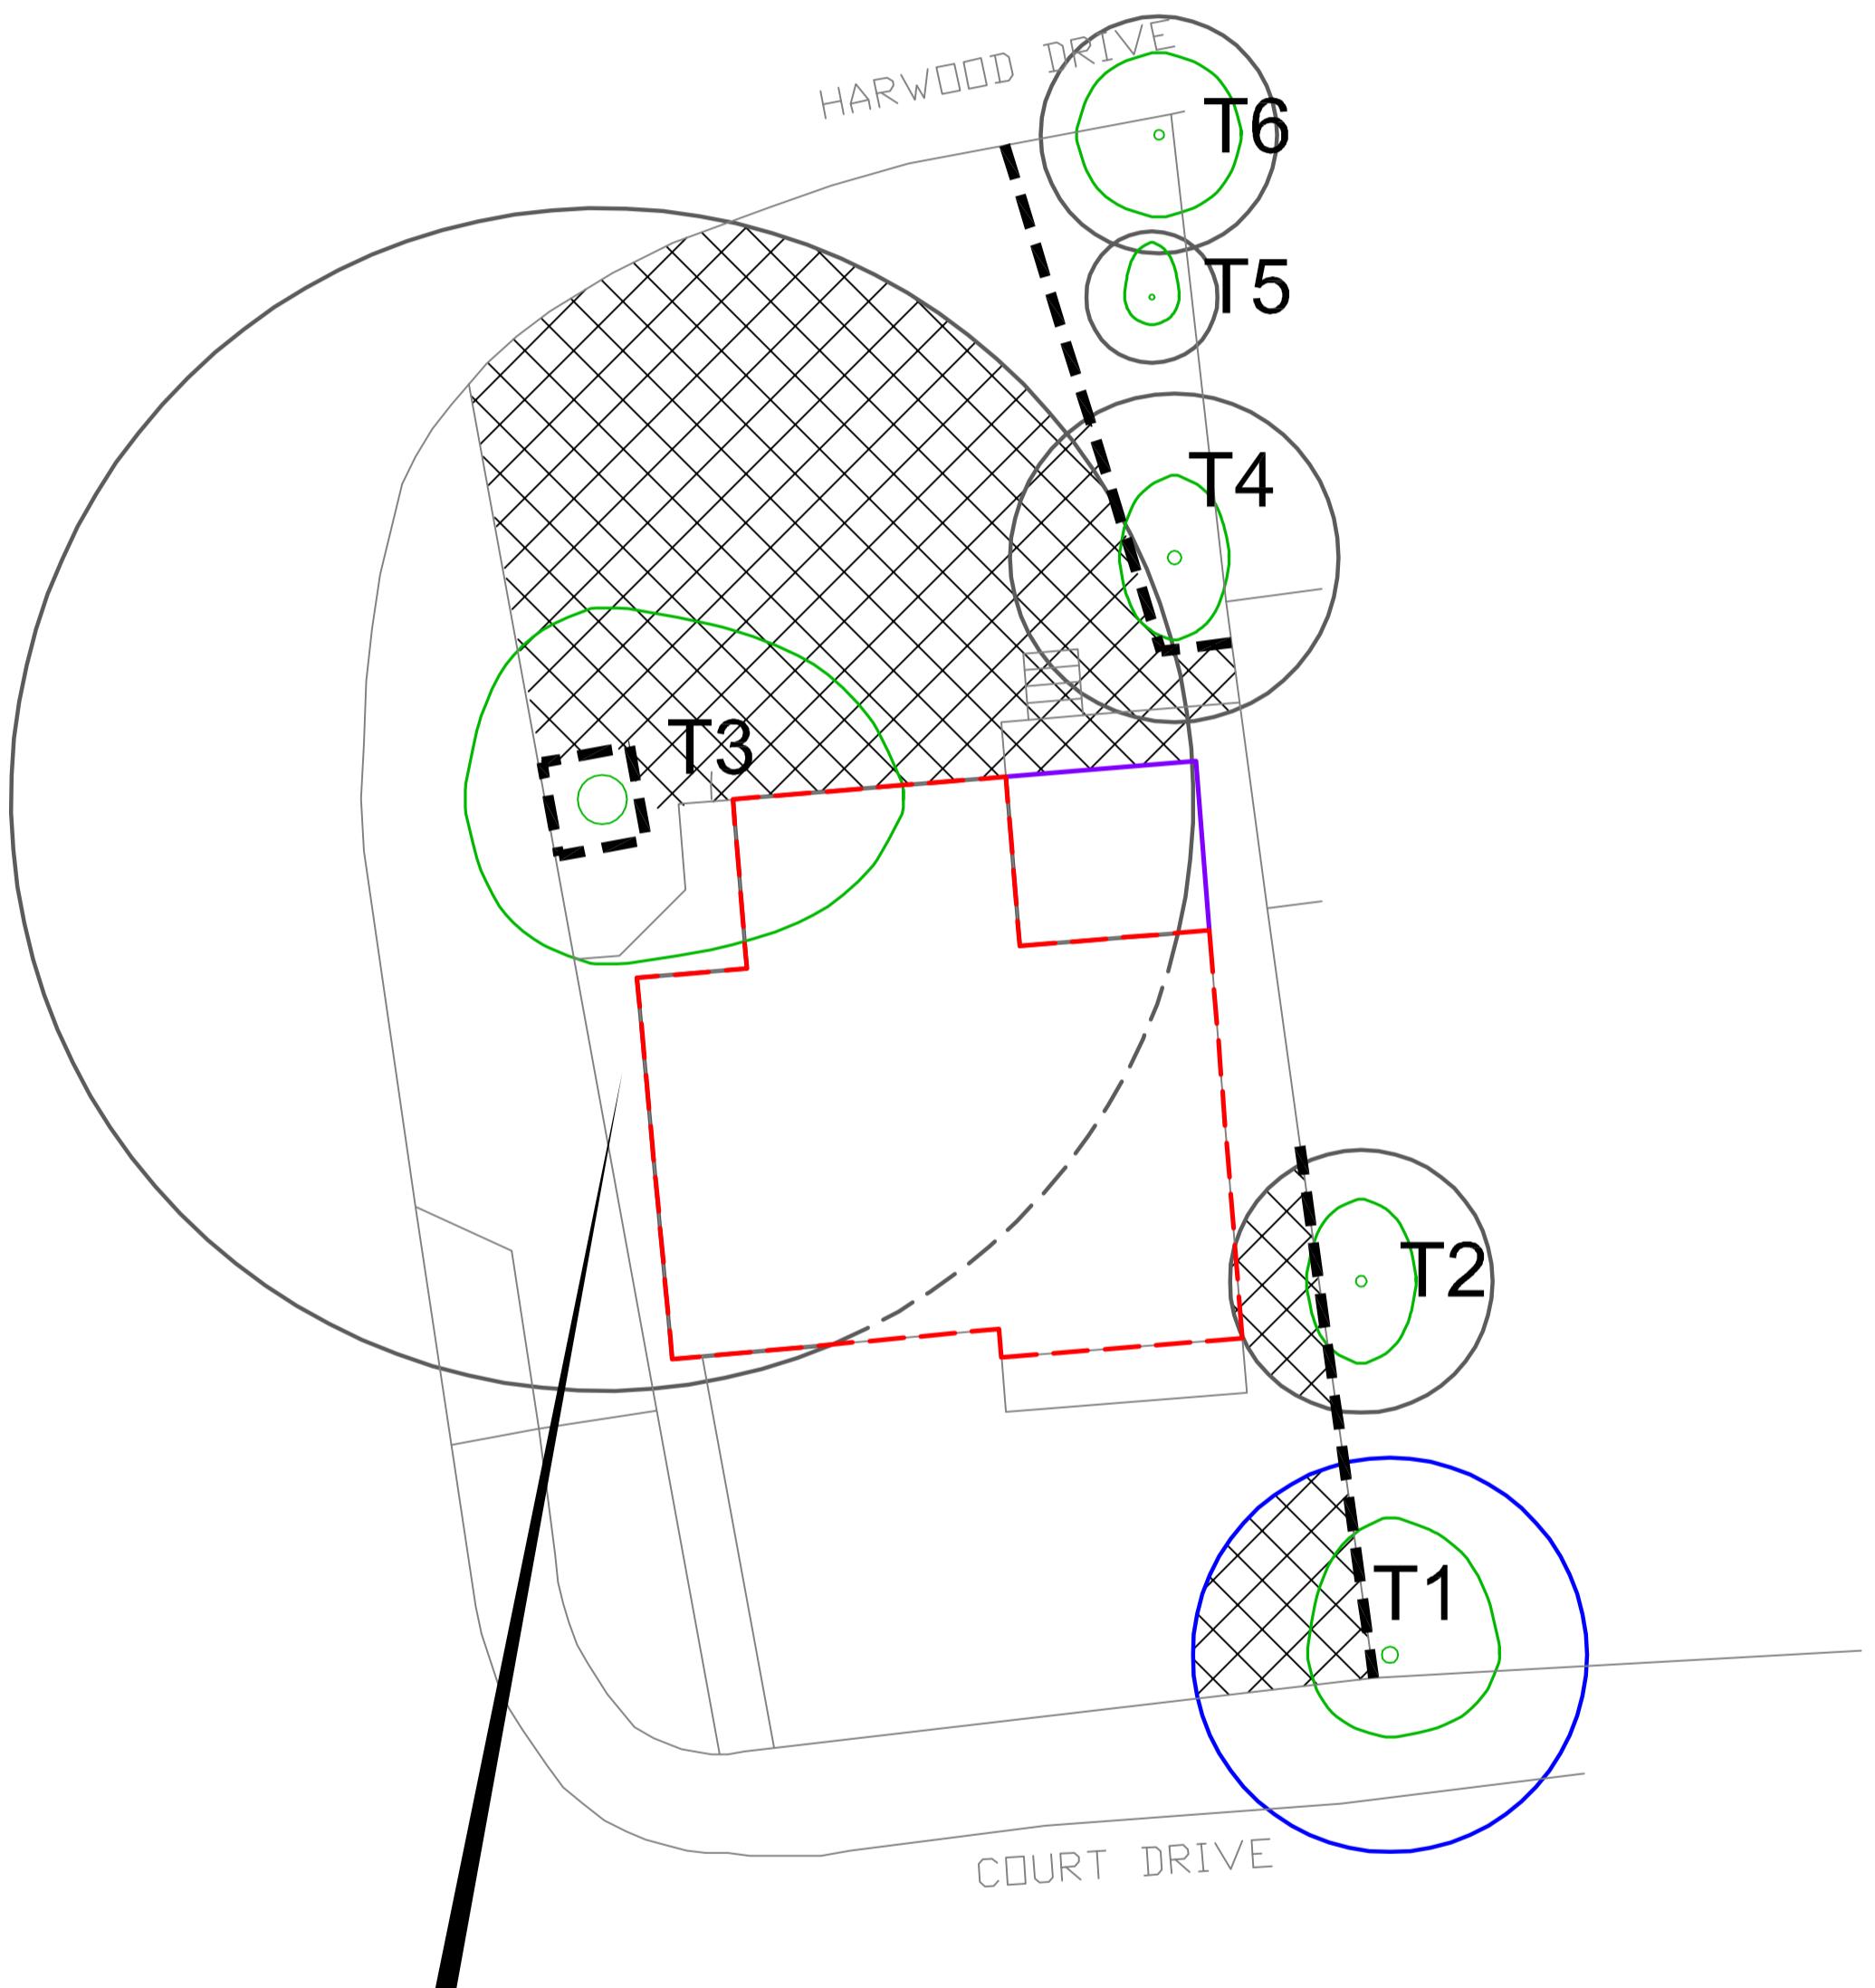

**No construction traffic  
to west of building**

Rev	Date	Description
<b>Client</b>         		
-		
<b>Project</b>        		
Forest Lodge, Court Drive Uxbridge UB10 0BW		
<b>Drawing Title</b>     		
Tree Protection Plan		
Date:	12/05/2022	Drawn: JS
Scale:	1:125 on A1	Checked: KM
Dwg No:	OS 2373-22.1	Rev:-

# Open Spaces

Landscape Architects

LANDSCAPE ARCHITECTURE – TREES – ECOLOGY

2 Monument Offices, Hall Farm, Maldon Road,  
Woodham Mortimer, Essex CM9 6SN  
Tel: 01277 356511 os@open-spaces.co.uk