


0m 10m 20m 30m 40m 50m 60m 70m 80m 90m 100m




Location Plan  
1 : 1250



North

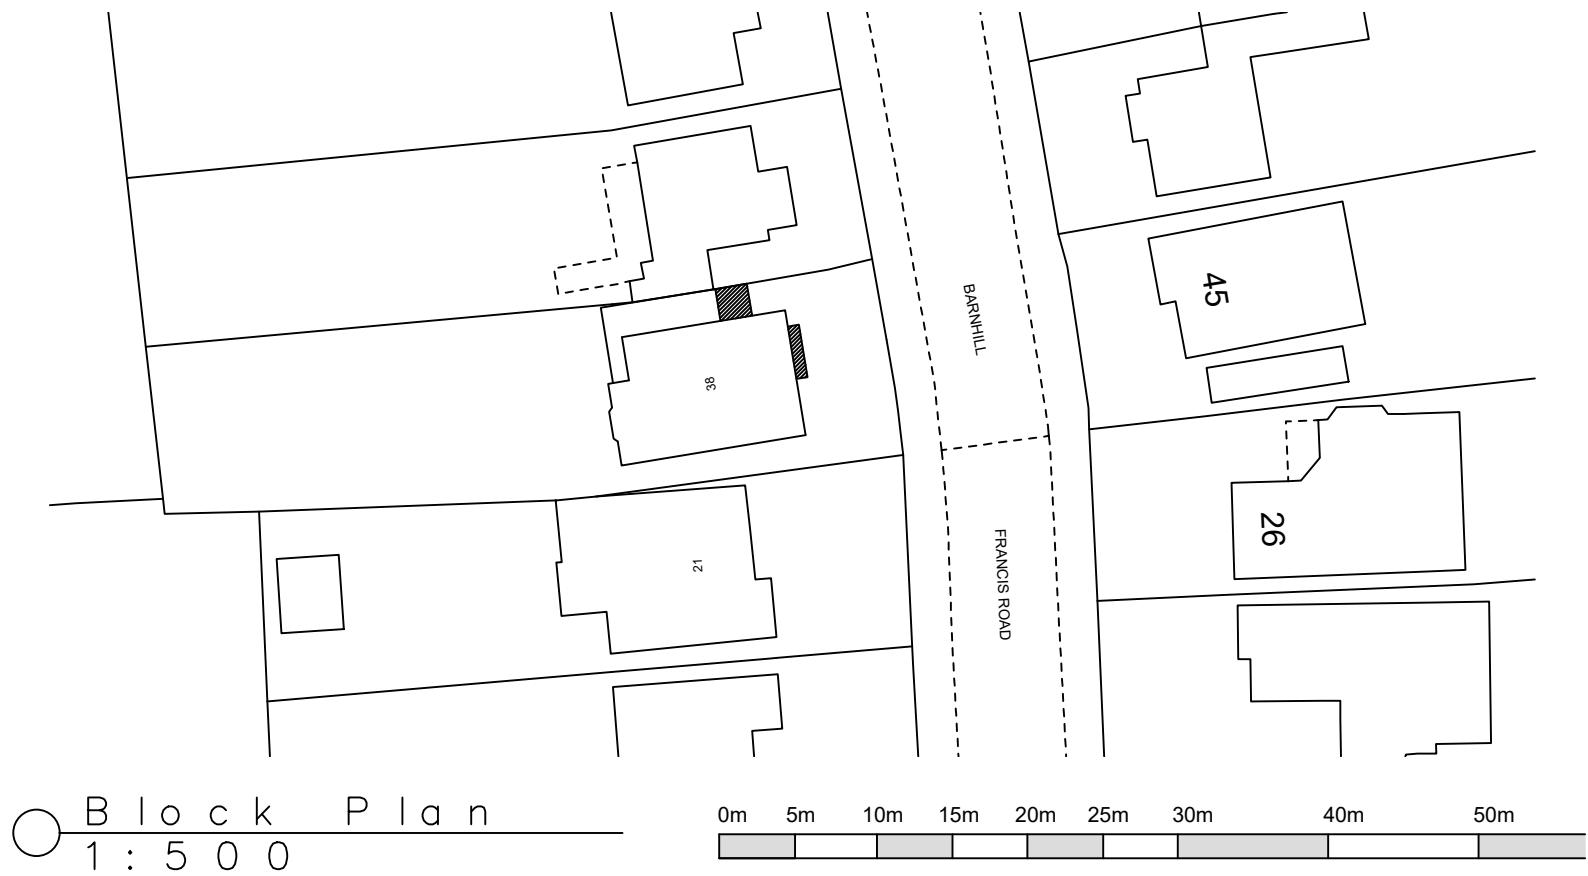

- NOTES GENERAL:**
- Work to figured dimensions and relative position only, confirm to designer
  - This drawing is to be read in conjunction with all relevant drawings, detailed specifications where applicable and all associated drawings in this series (if any)
  - Any discrepancy on this drawing is to be reported immediately to Oakman Architecture Ltd for clarification
  - The contractor is responsible for all temporary works and for the stability of the works in progress

Revision	Date	Drawn	Designer	Checked	Approved
Revision History					

**OAKMAN  
ARCHITECTURE.**

© Address:  
7 Denham Way,  
Denham  
UB9 5AX

© Mob.: 07787197752  
E-mail: benjamin@oakmanltd.com

Project Address:  
38 Barnhill  
Eastcote  
Pinner  
HA5 2SX

Client:  
Mr and Mrs Kleiner

LOCATION & BLOCK PLANS

Drawing Title:

Drawing Number:  
2281-PL-L&B

Scales:  
1:1250 1:500  
@ A3

Rev. No.  
—